


FINAL SURVEY	SURVEYED	DATE
NOTE BOOK	TEMPLATE	BY
AREAS CHECKED	AREAS CHECKED	
NO.		

ORIGINAL SURVEY	SURVEYED	DATE
NOTE BOOK	TEMPLATE	BY
AREAS CHECKED	AREAS CHECKED	
NO.		

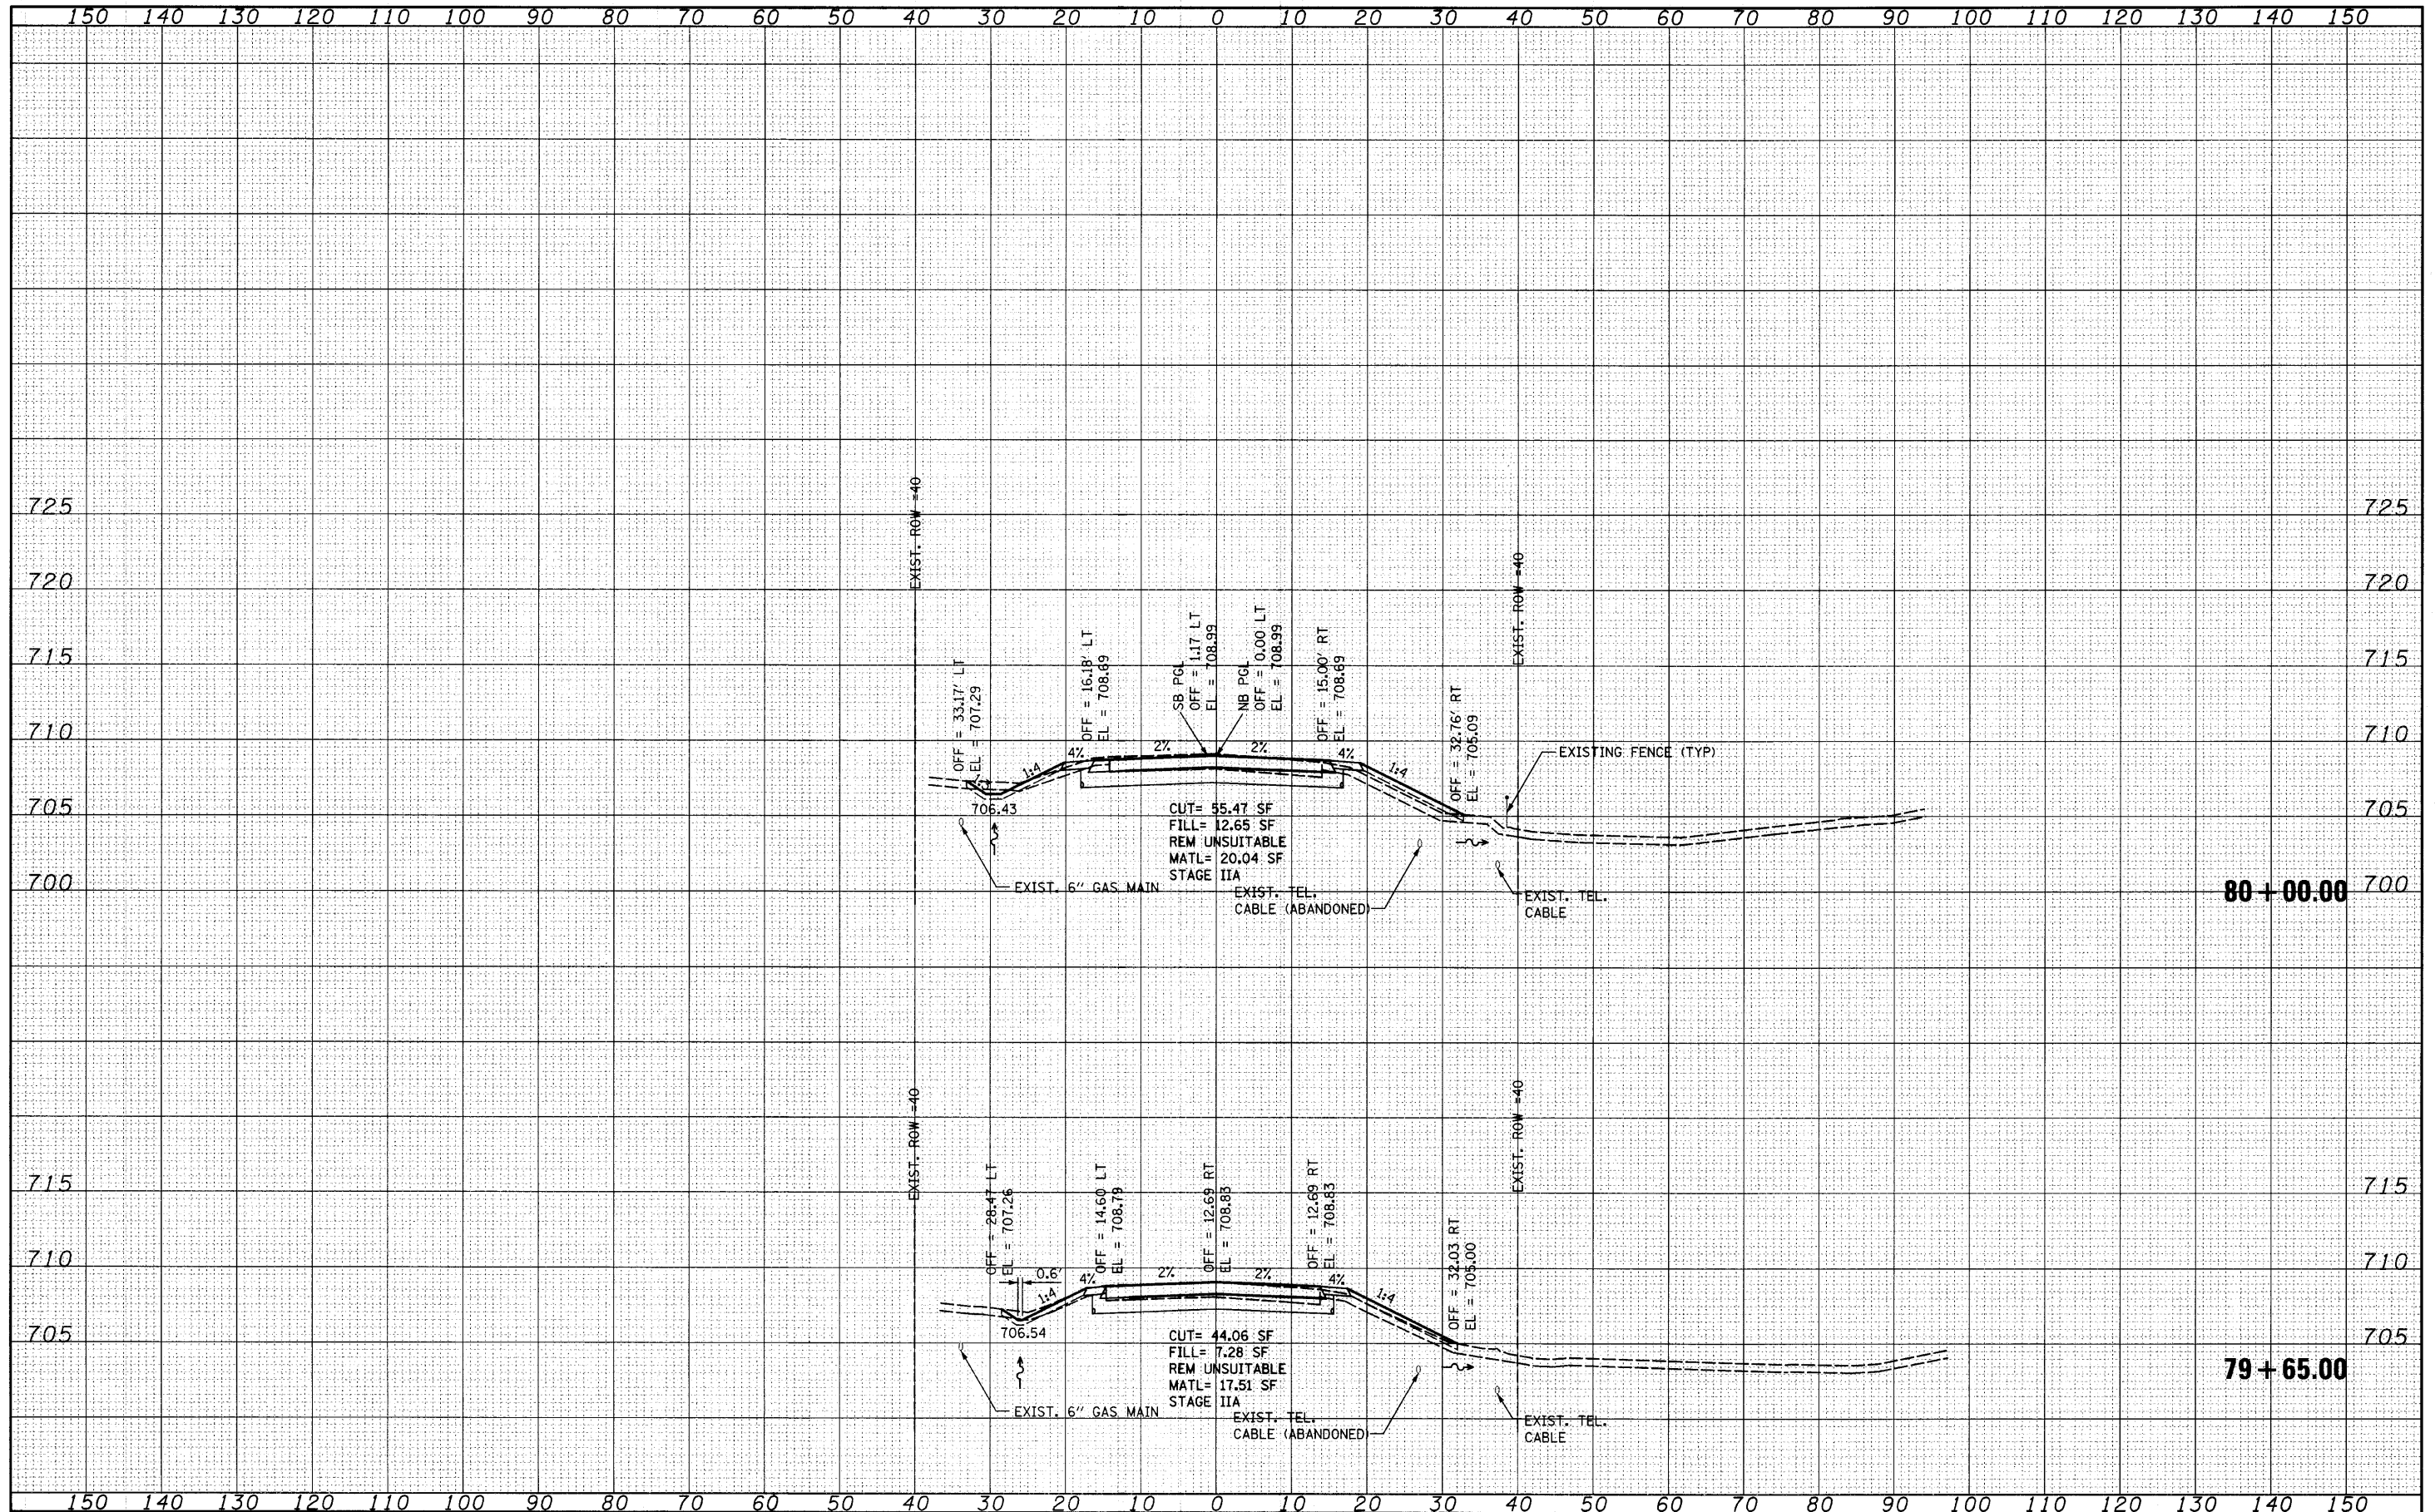

FILE NAME =
st:\j01\1900-1999\1902\002\micro\cross section

USER NAME =	DESIGNED -	REVISED -
DI-ah-t-xaht-HCR.dgn	MAG	-
PLOT SCALE = 10.0000' / IN.	CHECKED -	REVISED -
PLOT DATE = 4/1/2010	RKK	-
	DRAWN -	REVISED -
	VLF	-
	CHECKED -	REVISED -
	RKK	-

STATE OF ILLINOIS
DEPARTMENT OF TRANSPORTATION

HUNT CLUB ROAD CROSS SECTIONS

SCALE: SHEET NO. OF SHEETS STA. 79+65.00 TO STA. 80+00.00

F.A. RTE.	SECTION	COUNTY	TOTAL SHEETS	SHEET NO.
2661	02-00076-13-CH	LAKE	177	121
CONTRACT NO. 63457				