


DATE	
BY	
SURVEYED	
NOTE BOOK	
TEMPLATE	
AREAS CHECKED	

DATE	
BY	
SURVEYED	
NOTE BOOK	
TEMPLATE	
AREAS CHECKED	

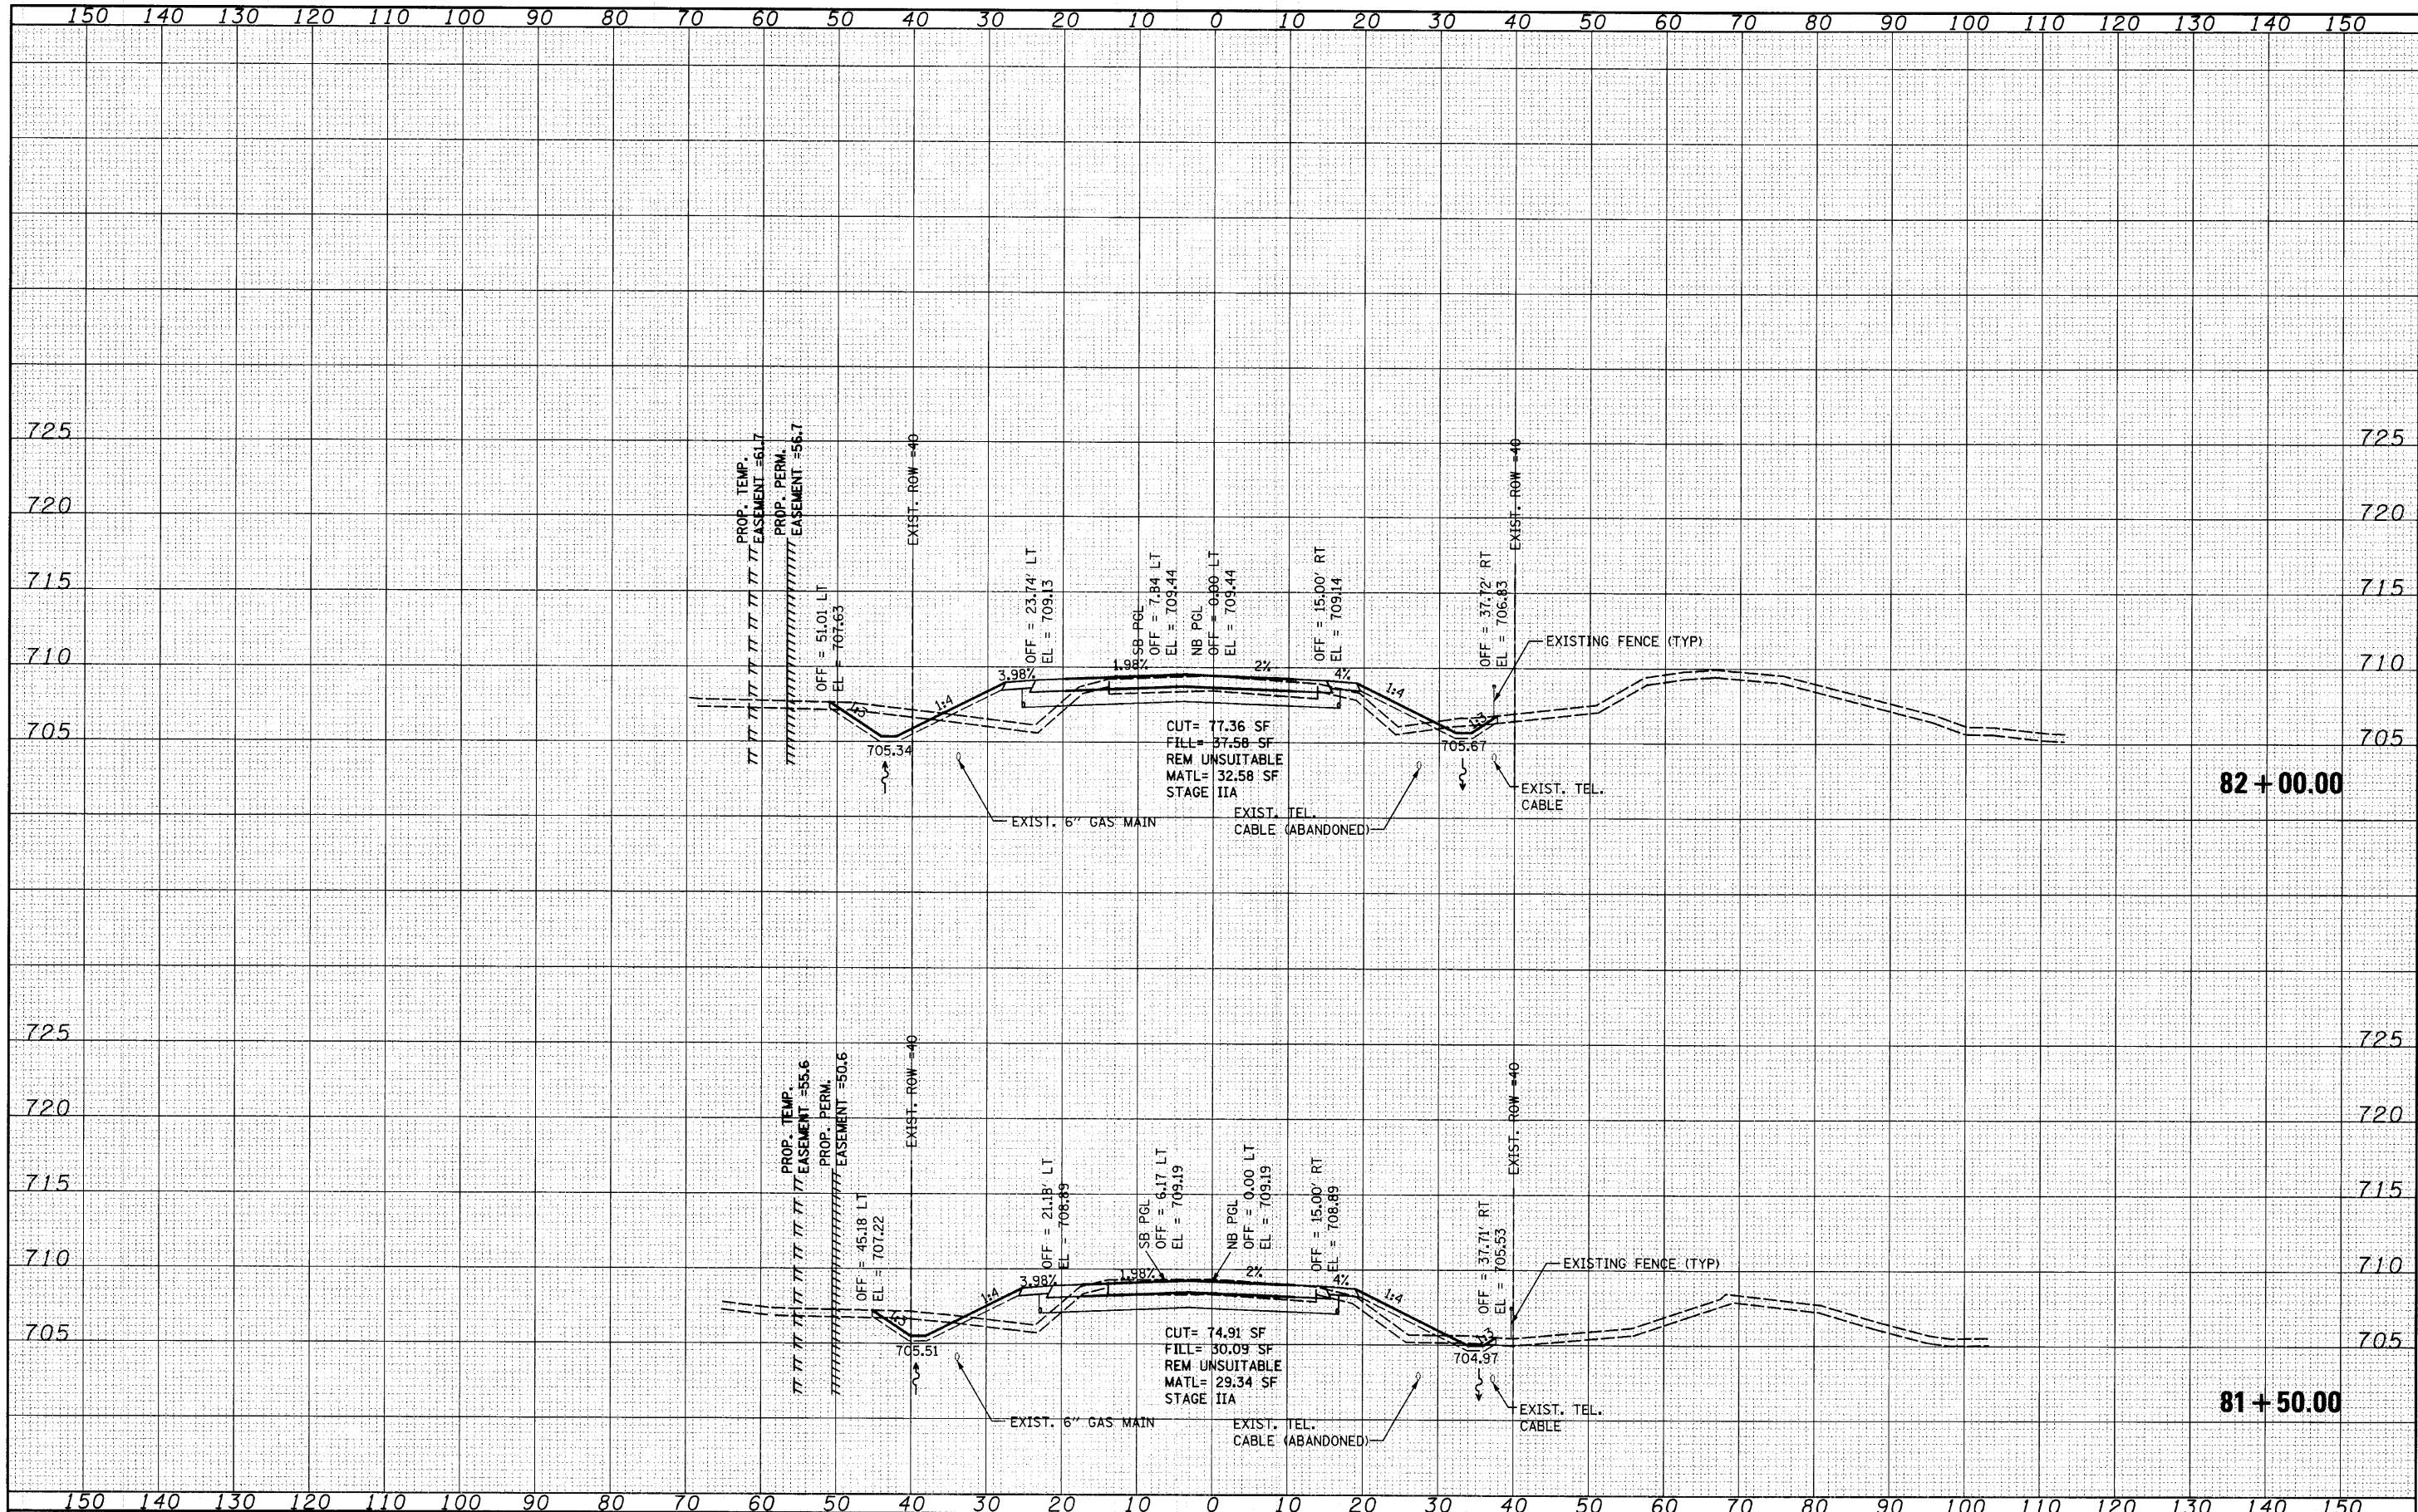

FILE NAME =
 *:\joi\1900-1999\1902\002\micro\cross sections\DI-shr-xshh-HCR.dgn

USER NAME = saron	DESIGNED - MAG	REVISED -
PLOT SCALE = 10.0000' / IN.	CHECKED - RKK	REVISED -
PLOT DATE = 4/1/2010	DRAWN - VLF	REVISED -
	CHECKED - RKK	REVISED -

STATE OF ILLINOIS
 DEPARTMENT OF TRANSPORTATION

HUNT CLUB ROAD CROSS SECTIONS

SCALE: SHEET NO. OF SHEETS STA. 81+50.00 TO STA. 82+00.00

F.A. RTE. 2661	SECTION 02-00076-13-CH	COUNTY LAKE	TOTAL SHEETS 177	SHEET NO. 123
CONTRACT NO. 63457				
FED. ROAD DIST. NO. 1 ILLINOIS FED. AID PROJECT				