


DATE	
BY	
FINAL SURVEY	
TEMPLATE	
NOTE BOOK	
AREAS CHECKED	
NO.	

DATE	
BY	
ORIGINAL SURVEY	
TEMPLATE	
NOTE BOOK	
AREAS CHECKED	
NO.	

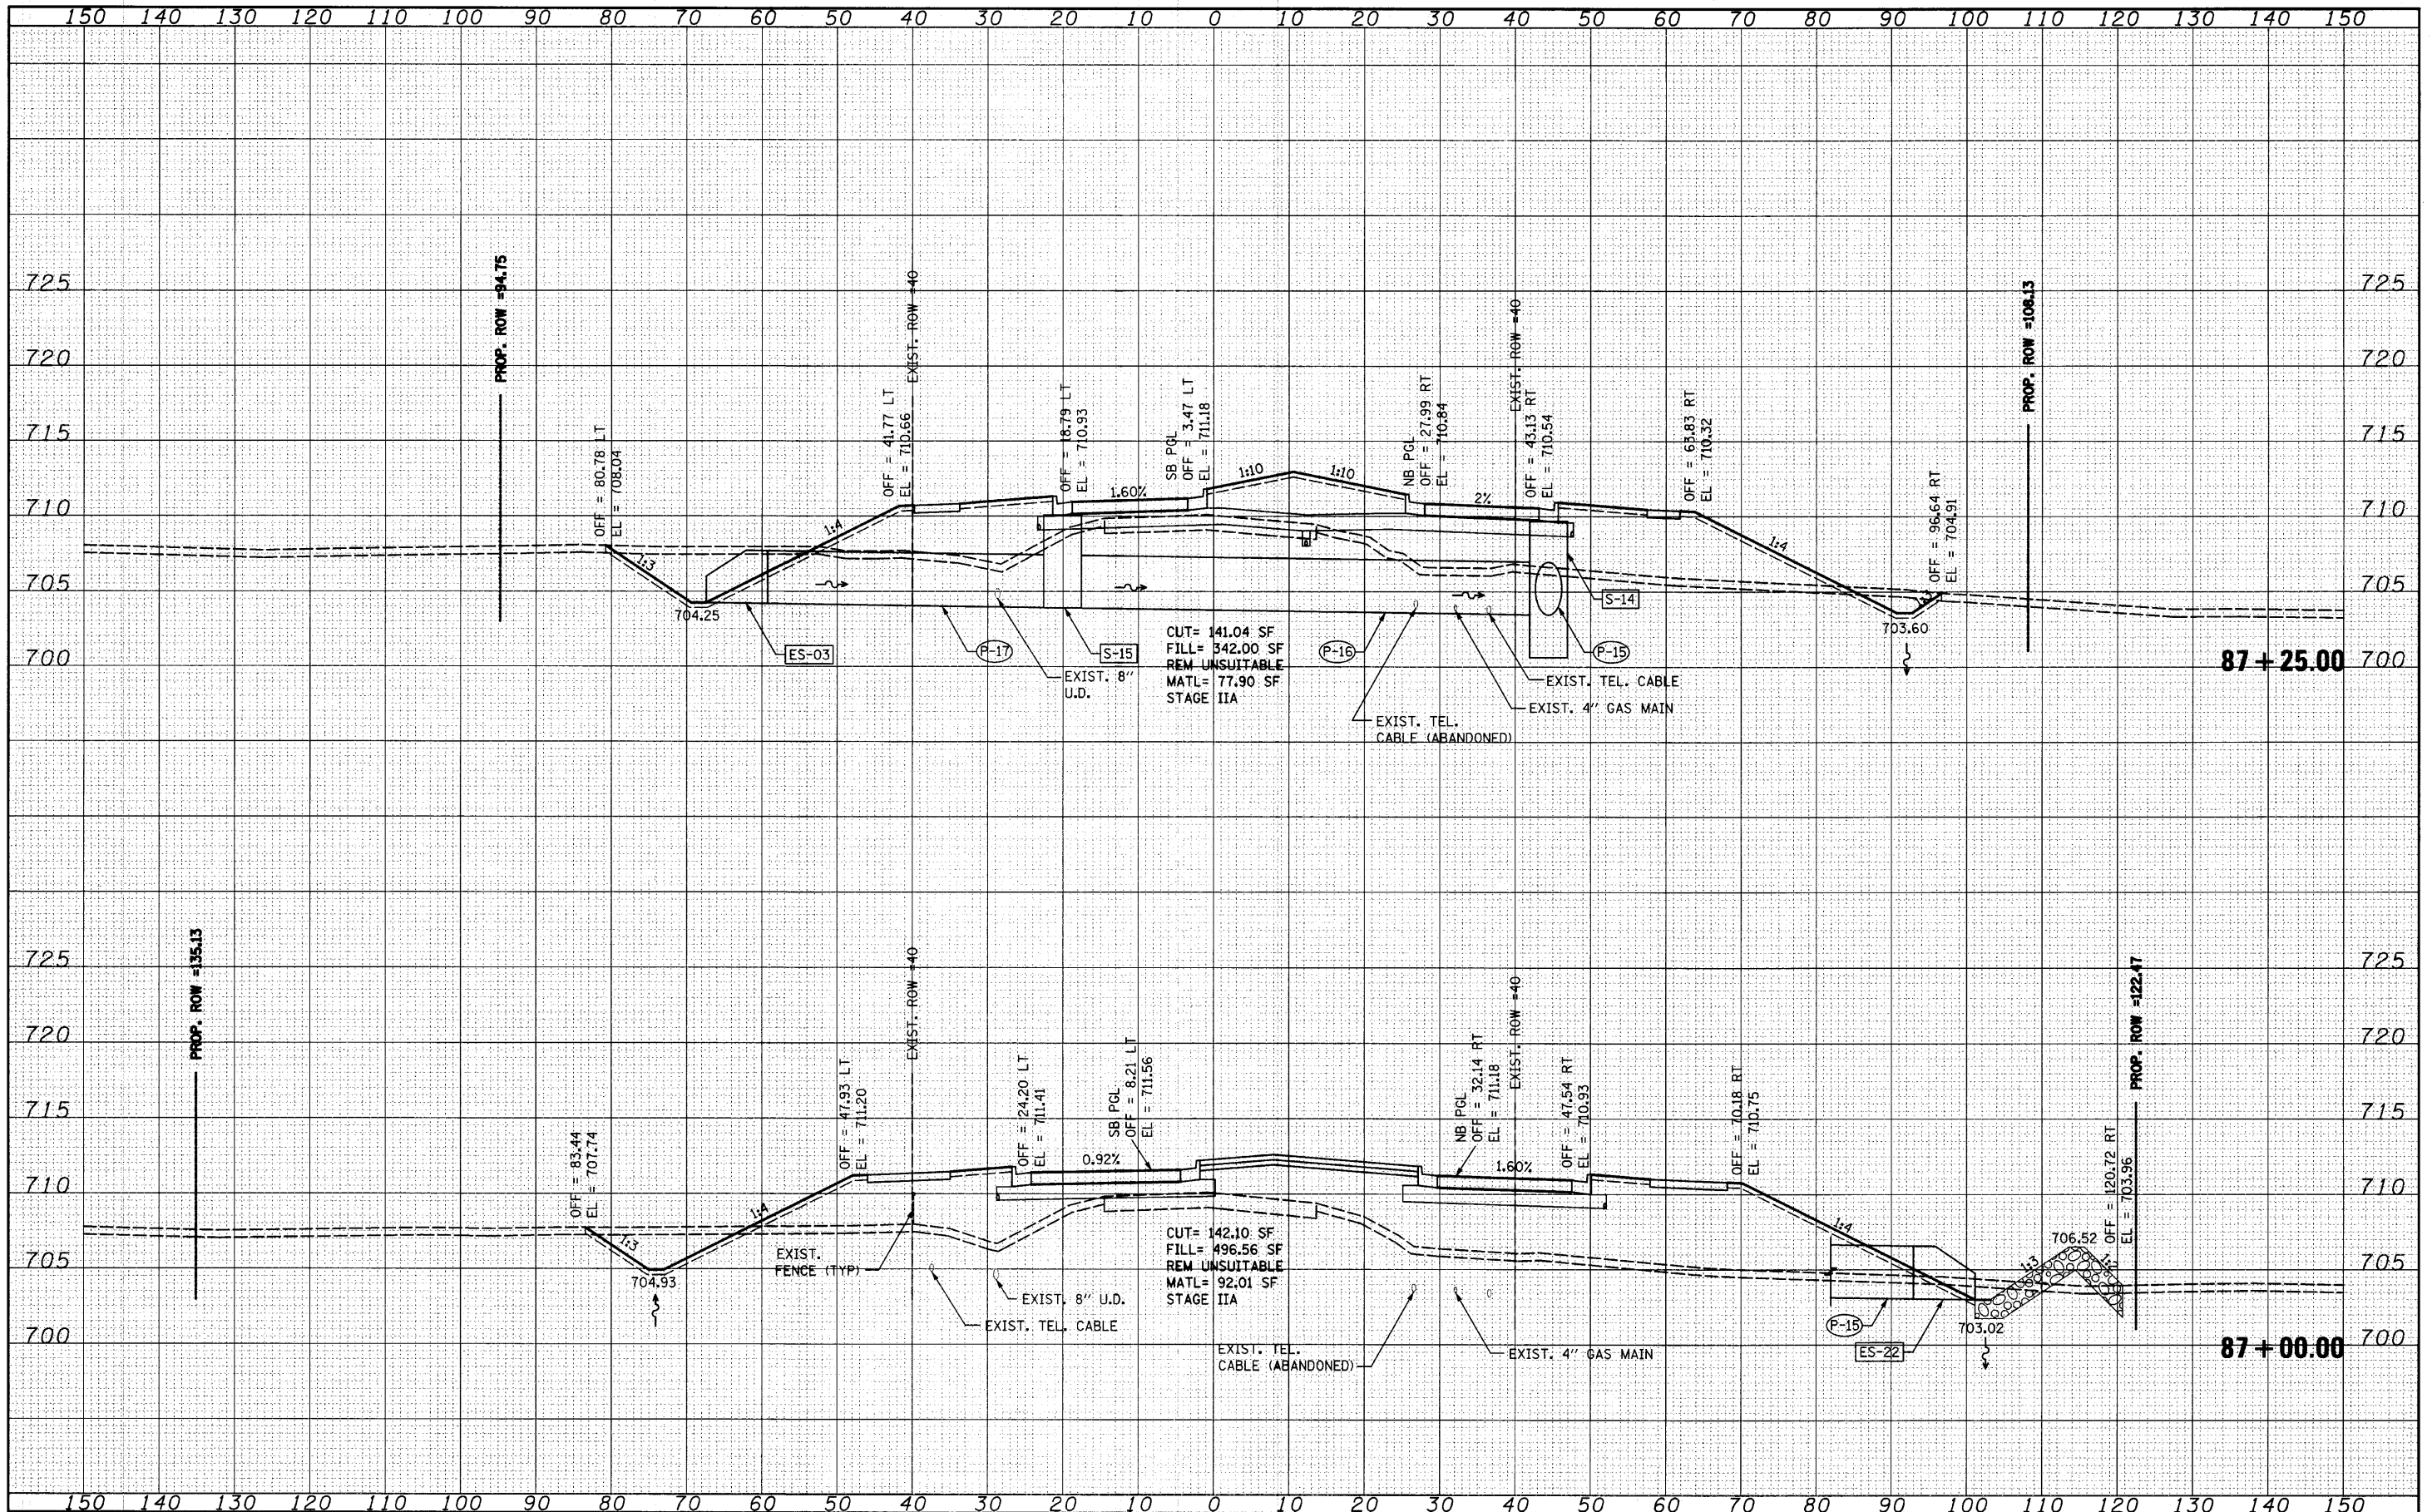

FILE NAME =  
 s:\joi\1900-1999\1902\002\micro\cross section

USER NAME =	ssran
DESIGNED -	MAG
CHECKED -	RKK
DRAWN -	VLF
CHECKED -	RKK
REVISIONS	
REVISED -	
REVISED -	
REVISED -	
REVISED -	

**STATE OF ILLINOIS  
 DEPARTMENT OF TRANSPORTATION**

**HUNT CLUB ROAD CROSS SECTIONS**

SCALE: SHEET NO. OF SHEETS STA. 87+00.00 TO STA. 87+25.00

F.A. RTE.	SECTION	COUNTY	TOTAL SHEETS	SHEET NO.
2661	02-00076-13-CH	LAKE	177	128
CONTRACT NO. 63457				
FED. ROAD DIST. NO. 1 ILLINOIS FED. AID PROJECT				