


DATE	
BY	
FINAL SURVEY	
NOTE BOOK	
NO.	
AREAS CHECKED	

DATE	
BY	
ORIGINAL SURVEY	
NOTE BOOK	
NO.	
AREAS CHECKED	

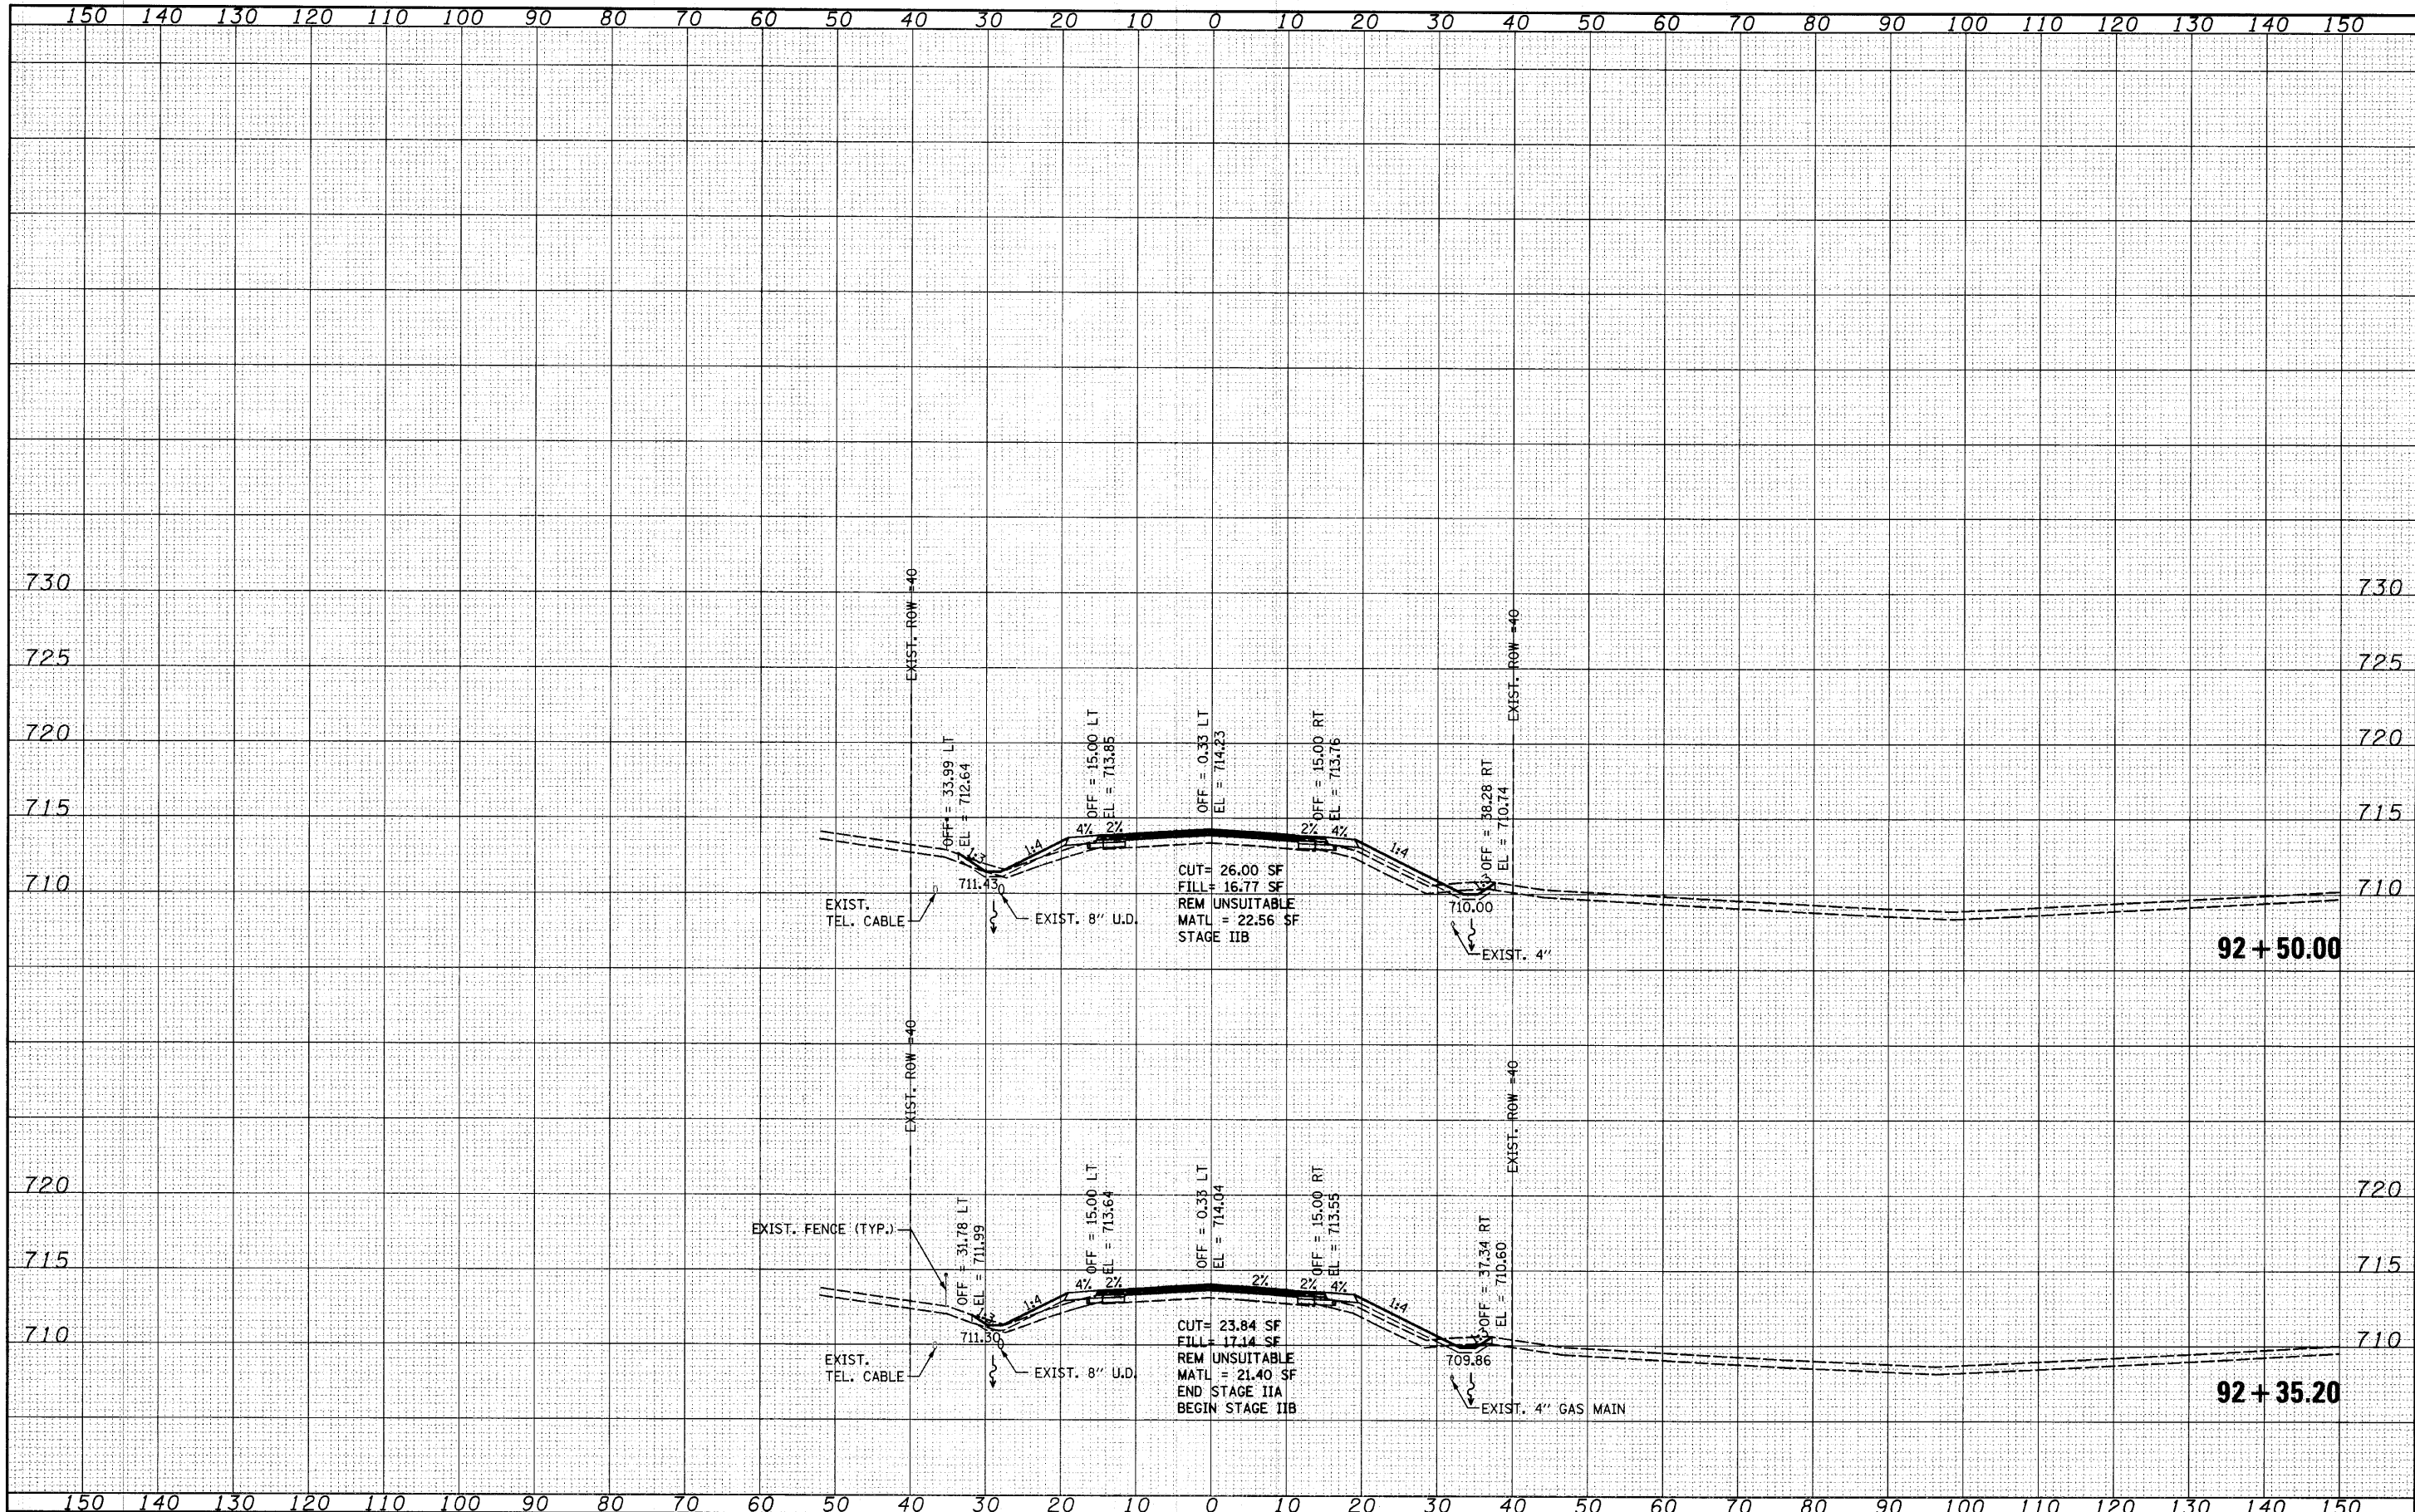

FILE NAME =
 e:\joi\1900-1999\1902\002\micos\cross section\DI-shr\ssht-HCR.dgn

USER NAME =	sr-an	DESIGNED -	MAG	REVISED -	
PLOT SCALE =	10.0000' / IN.	CHECKED -	RKK	REVISED -	
PLOT DATE =	4/1/2010	DRAWN -	VLF	REVISED -	
		CHECKED -	RKK	REVISED -	

STATE OF ILLINOIS
 DEPARTMENT OF TRANSPORTATION

HUNT CLUB ROAD CROSS SECTIONS

SCALE: SHEET NO. OF SHEETS STA. 92+35.20 TO STA. 92+50.00

F.A. RTE.	SECTION	COUNTY	TOTAL SHEETS	SHEET NO.
2661	02-00076-13-CH	LAKE	177	134
CONTRACT NO. 63457				

FED. ROAD DIST. NO. 1 ILLINOIS FED. AID PROJECT