


DATE	
BY	
FINAL SURVEY	
NOTE BOOK	
NO.	

DATE	
BY	
ORIGINAL SURVEY	
NOTE BOOK	
NO.	

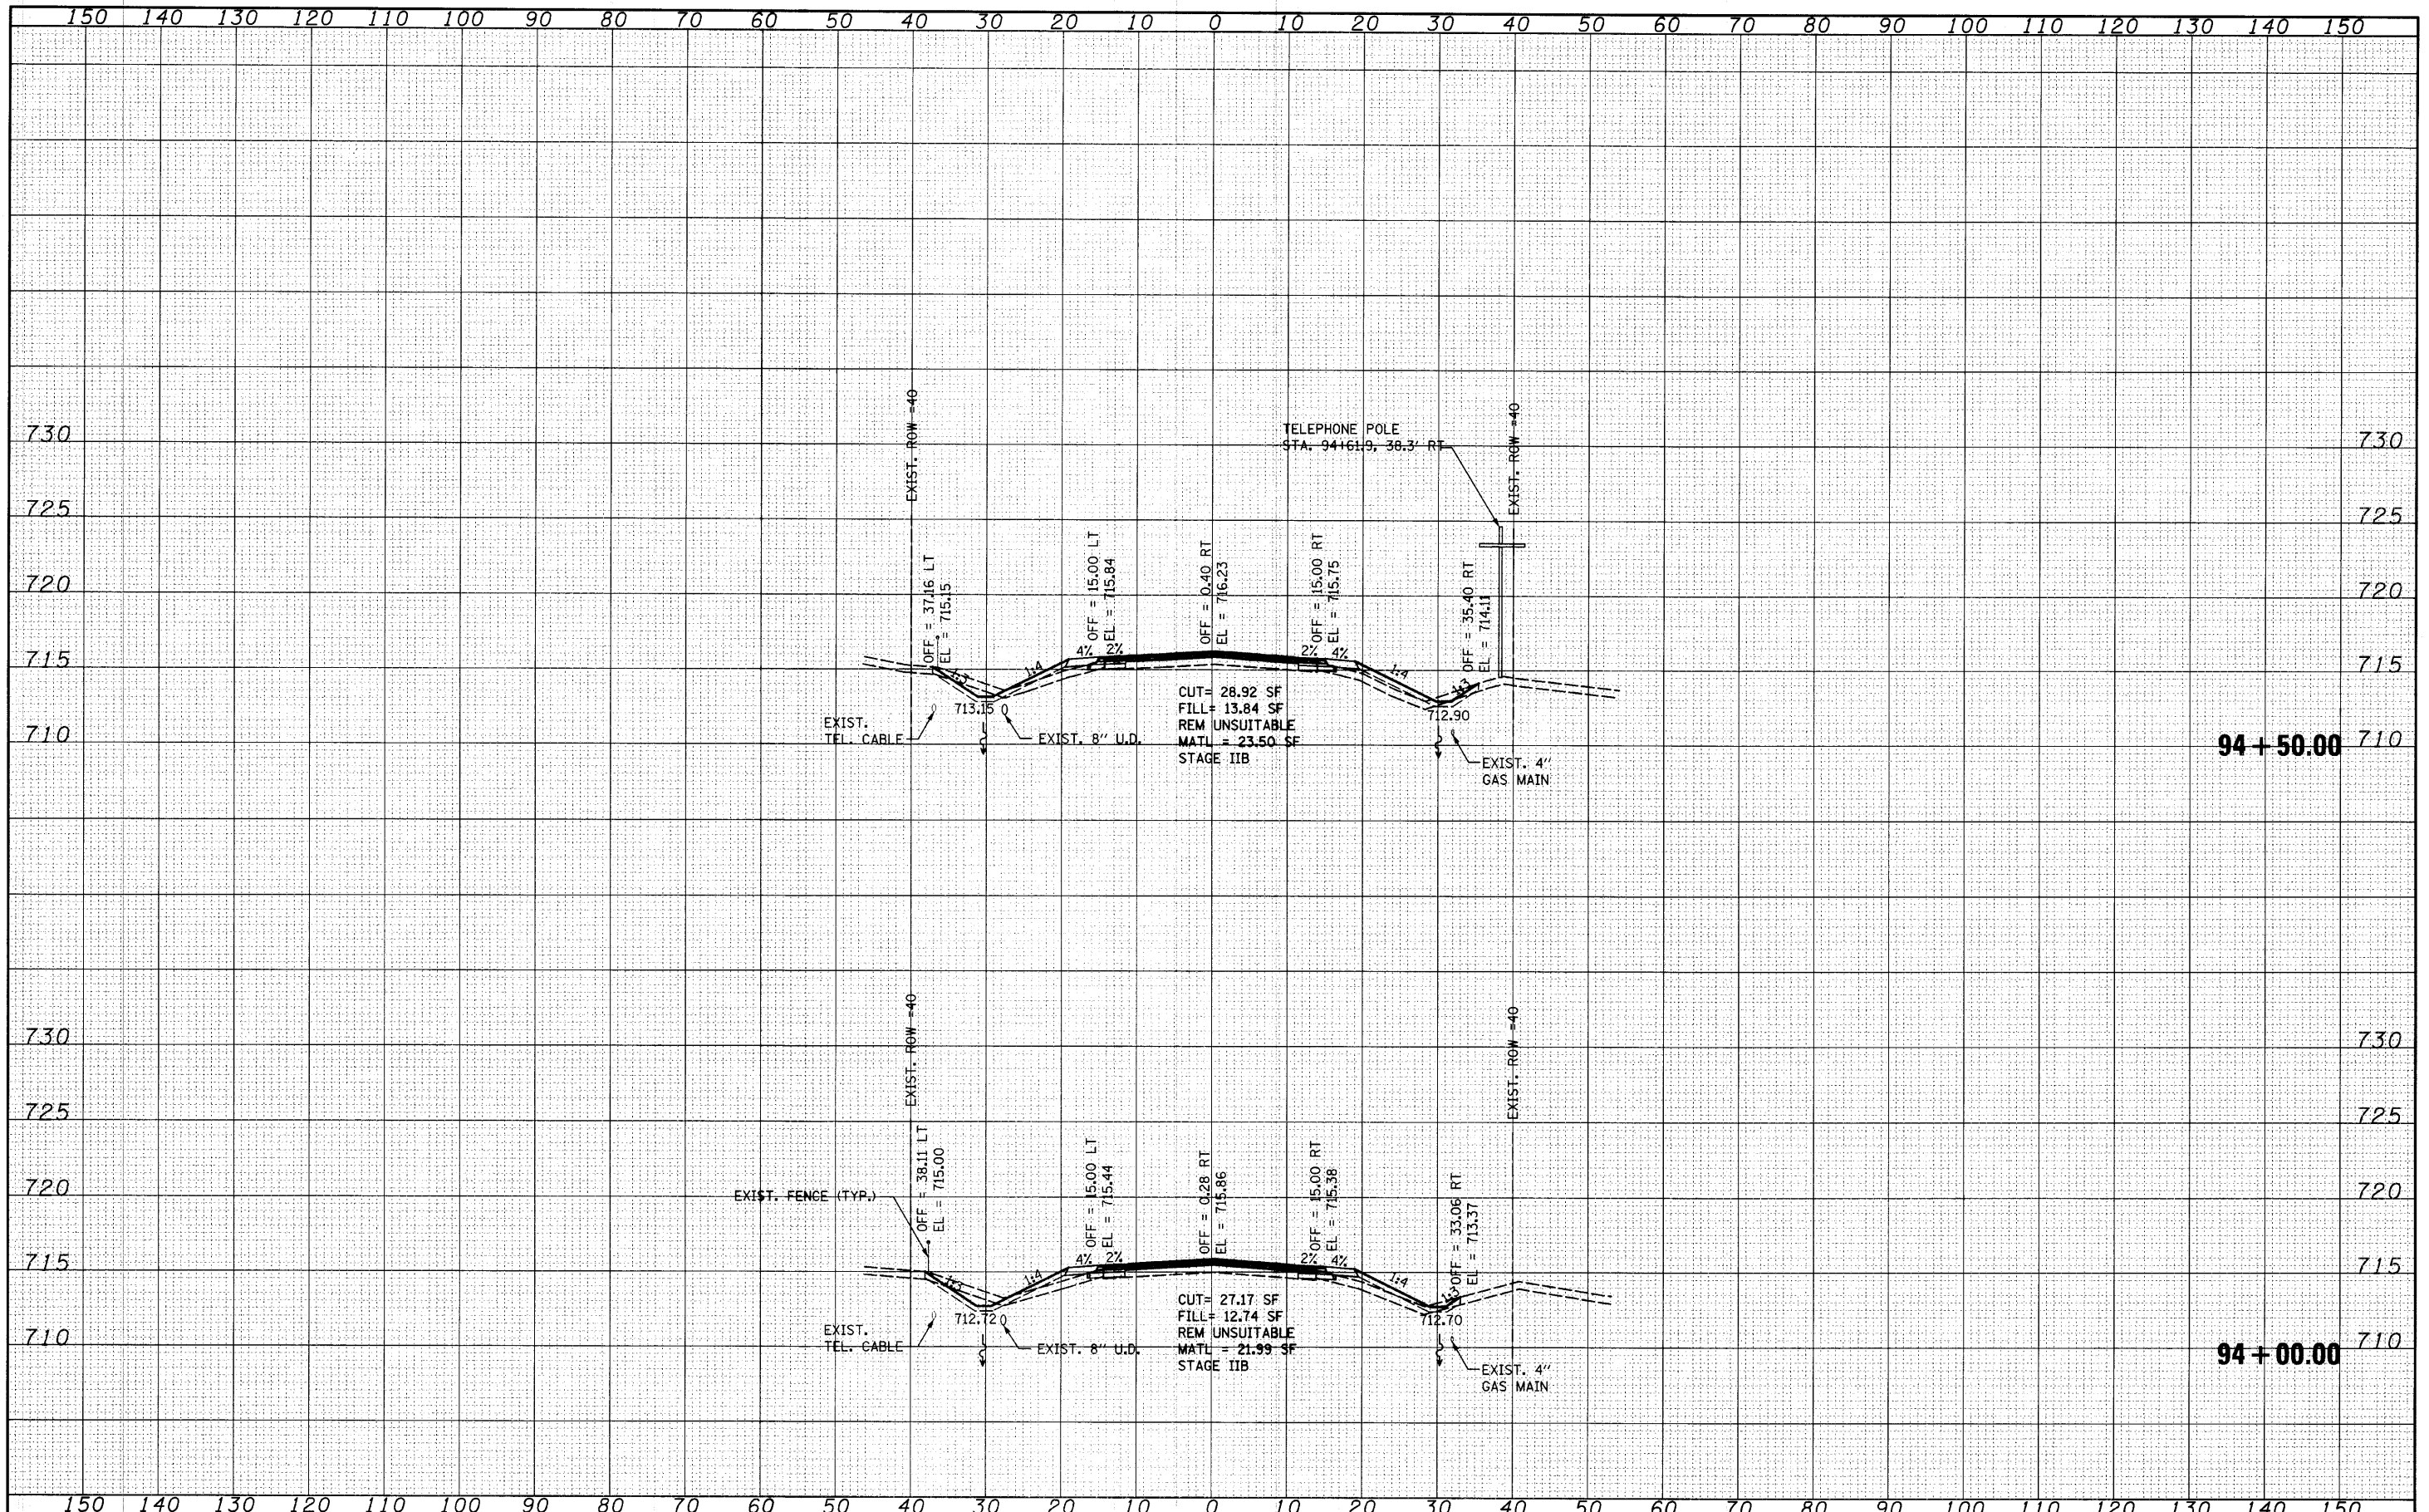

FILE NAME =
 USER NAME = saron
 DESIGNED - MAG
 CHECKED - RKK
 DRAWN - VLF
 CHECKED - RKK
 PLOT SCALE = 10.0000' / IN.
 PLOT DATE = 4/1/2012

DESIGNED - MAG
 CHECKED - RKK
 DRAWN - VLF
 CHECKED - RKK
 REVISED -
 REVISED -
 REVISED -
 REVISED -

**STATE OF ILLINOIS
 DEPARTMENT OF TRANSPORTATION**

HUNT CLUB ROAD CROSS SECTIONS

SCALE: SHEET NO. OF SHEETS STA. 94+00.00 TO STA. 94+50.00

F.A. RTE.	SECTION	COUNTY	TOTAL SHEETS	SHEET NO.
2661	02-00076-13-CH	LAKE	177	136
CONTRACT NO. 63457				
FED. ROAD DIST. NO. 1 ILLINOIS FED. AID PROJECT				