


DATE	
BY	
SURVEYED	
PLOTTED	
TEMPLATE	
NOTE BOOK	
AREAS CHECKED	
NO.	

DATE	
BY	
SURVEYED	
PLOTTED	
TEMPLATE	
NOTE BOOK	
AREAS CHECKED	
NO.	

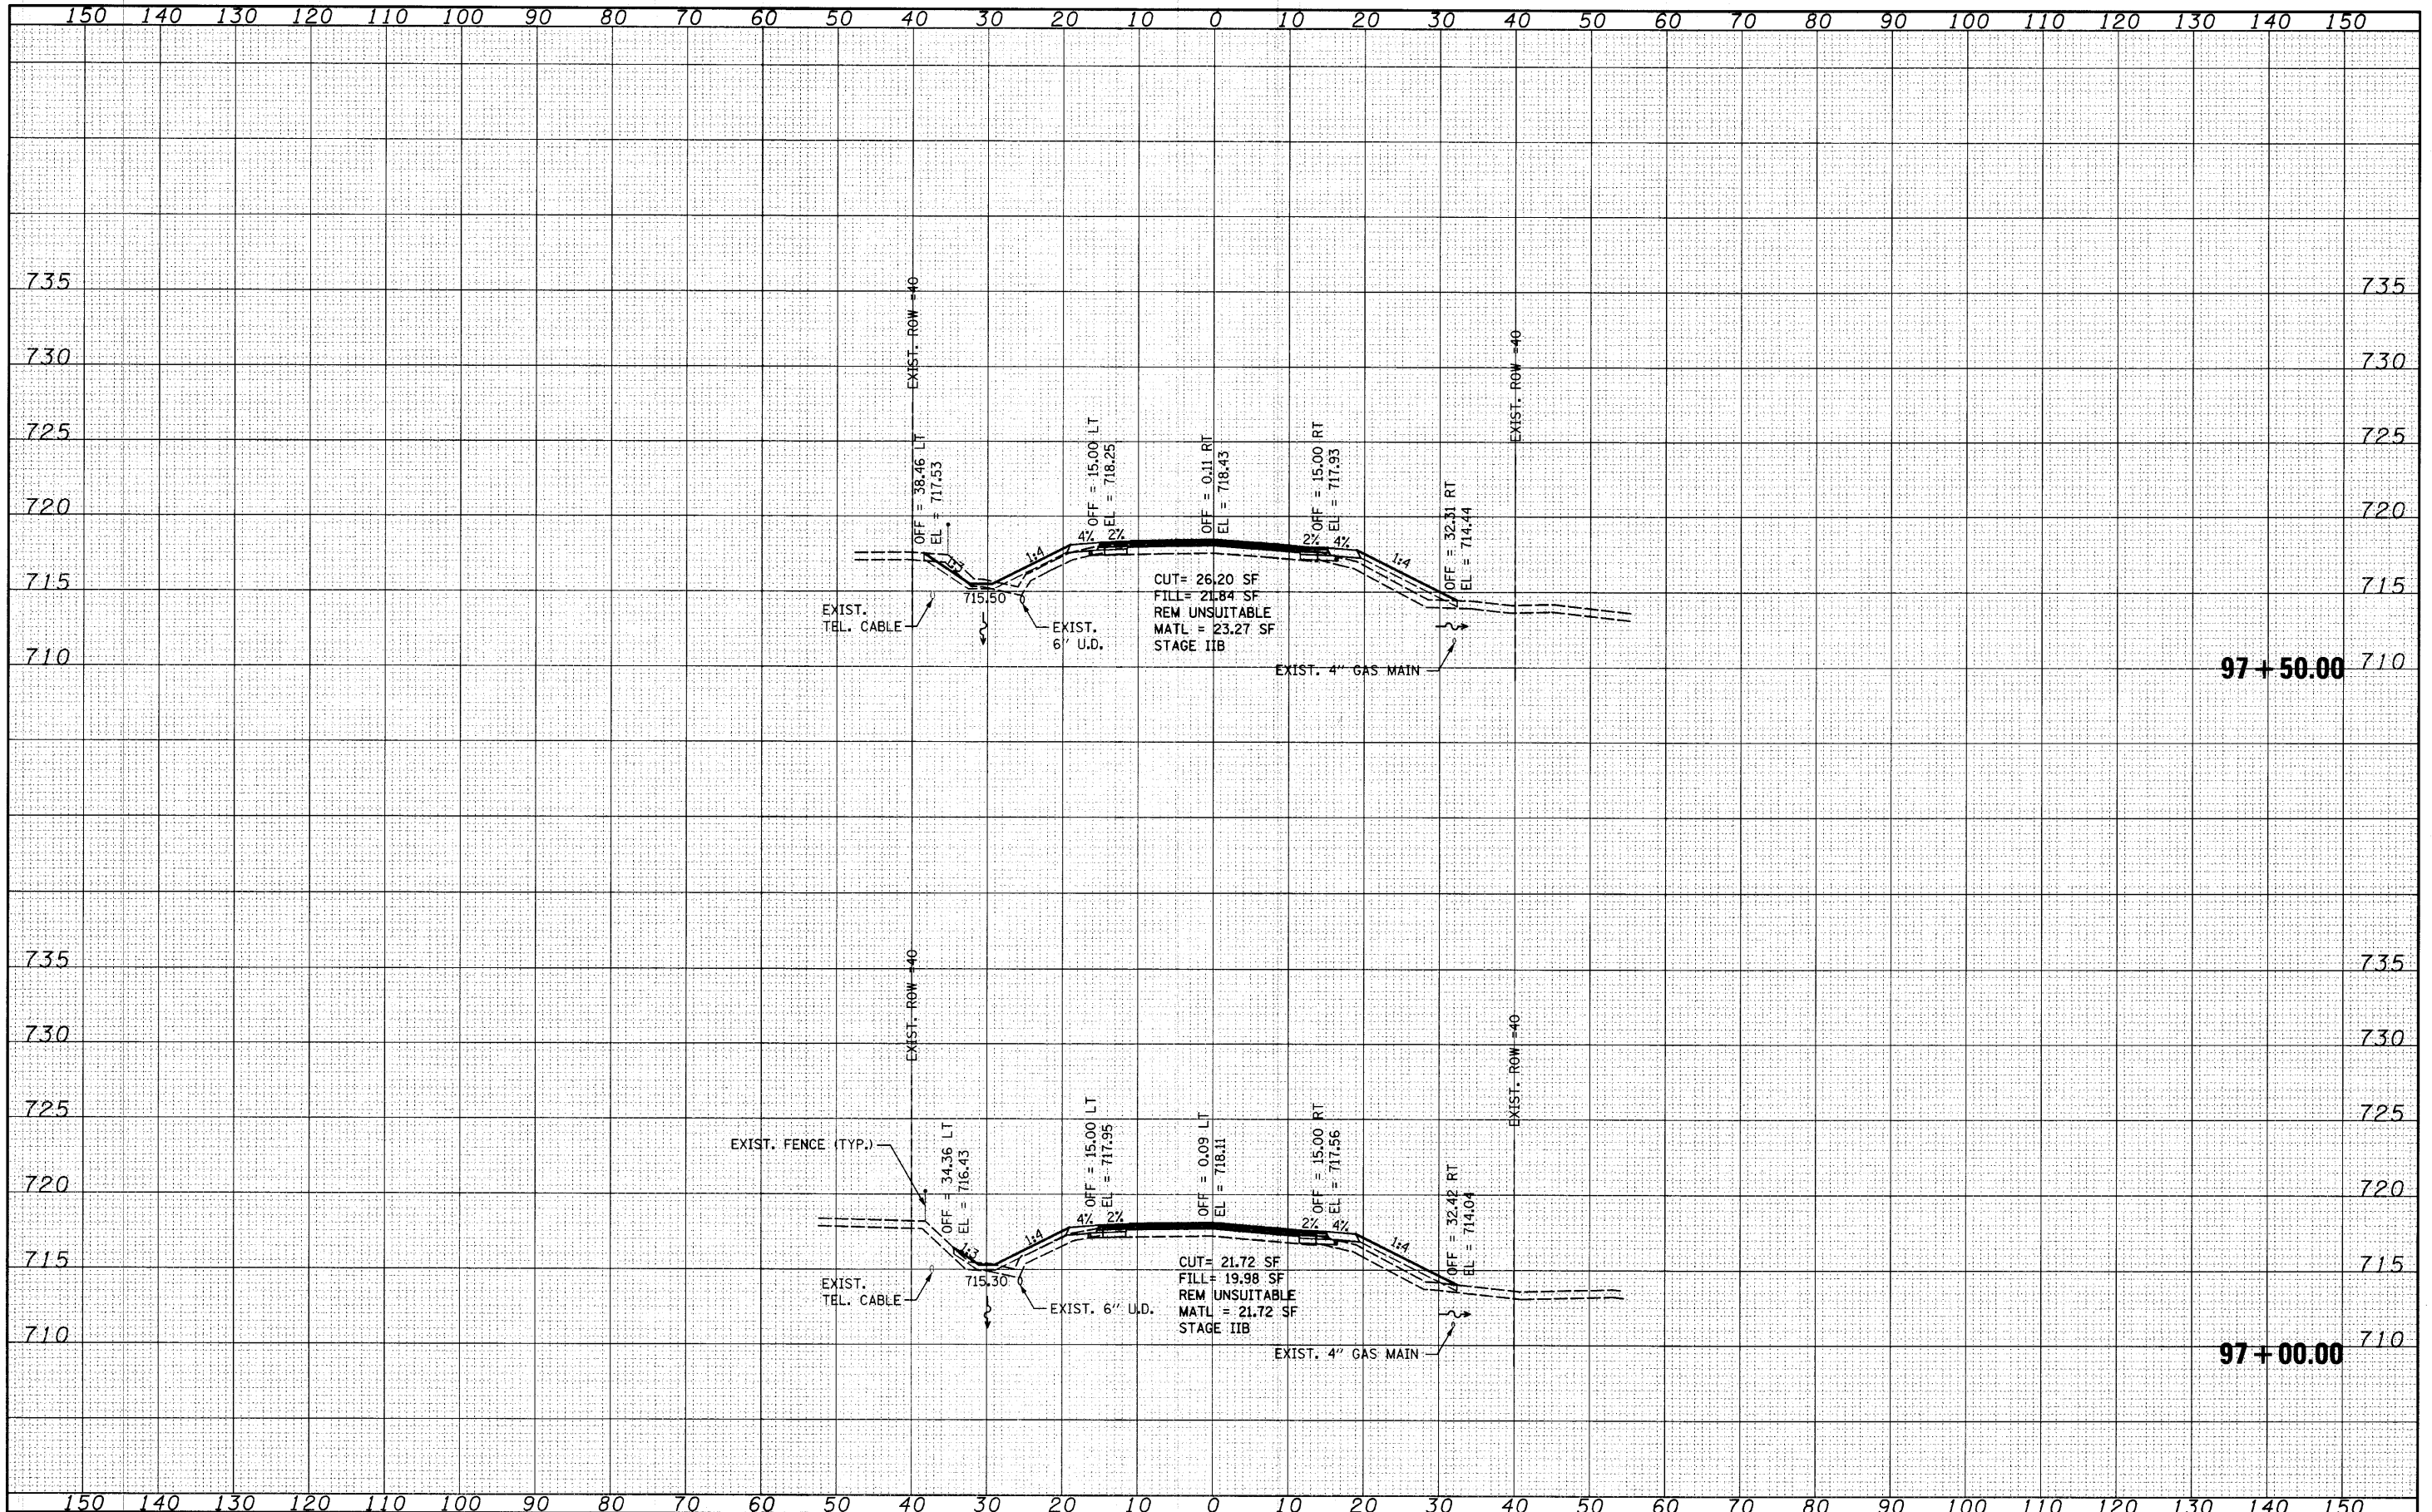

FILE NAME =  
 a:\j\1900-1999\1902\002\microw\cross section\01-shht-xasht-HCR.dgn

USER NAME =	saaran	DESIGNED -	MAG	REVISED -	
DESIGNED -		CHECKED -	RKK	REVISED -	
PLLOT SCALE =	10.0000' / IN.	DRAWN -	VLF	REVISED -	
PLLOT DATE =	4/1/2010	CHECKED -	RKK	REVISED -	

STATE OF ILLINOIS  
 DEPARTMENT OF TRANSPORTATION

HUNT CLUB ROAD CROSS SECTIONS

SCALE: SHEET NO. OF SHEETS STA. 97+00.00 TO STA. 97+50.00

F.A. RTE.	SECTION	COUNTY	TOTAL SHEETS	SHEET NO.
2661	02-00076-13-CH	LAKE	177	139
CONTRACT NO. 63457				
FED. ROAD DIST. NO. 1 ILLINOIS FED. AID PROJECT				