


DATE	
BY	
FINAL SURVEY	
PLOTTED	
NOTE BOOK	
NO.	
AREAS CHECKED	

DATE	
BY	
ORIGINAL SURVEY	
PLOTTED	
NOTE BOOK	
NO.	
AREAS CHECKED	

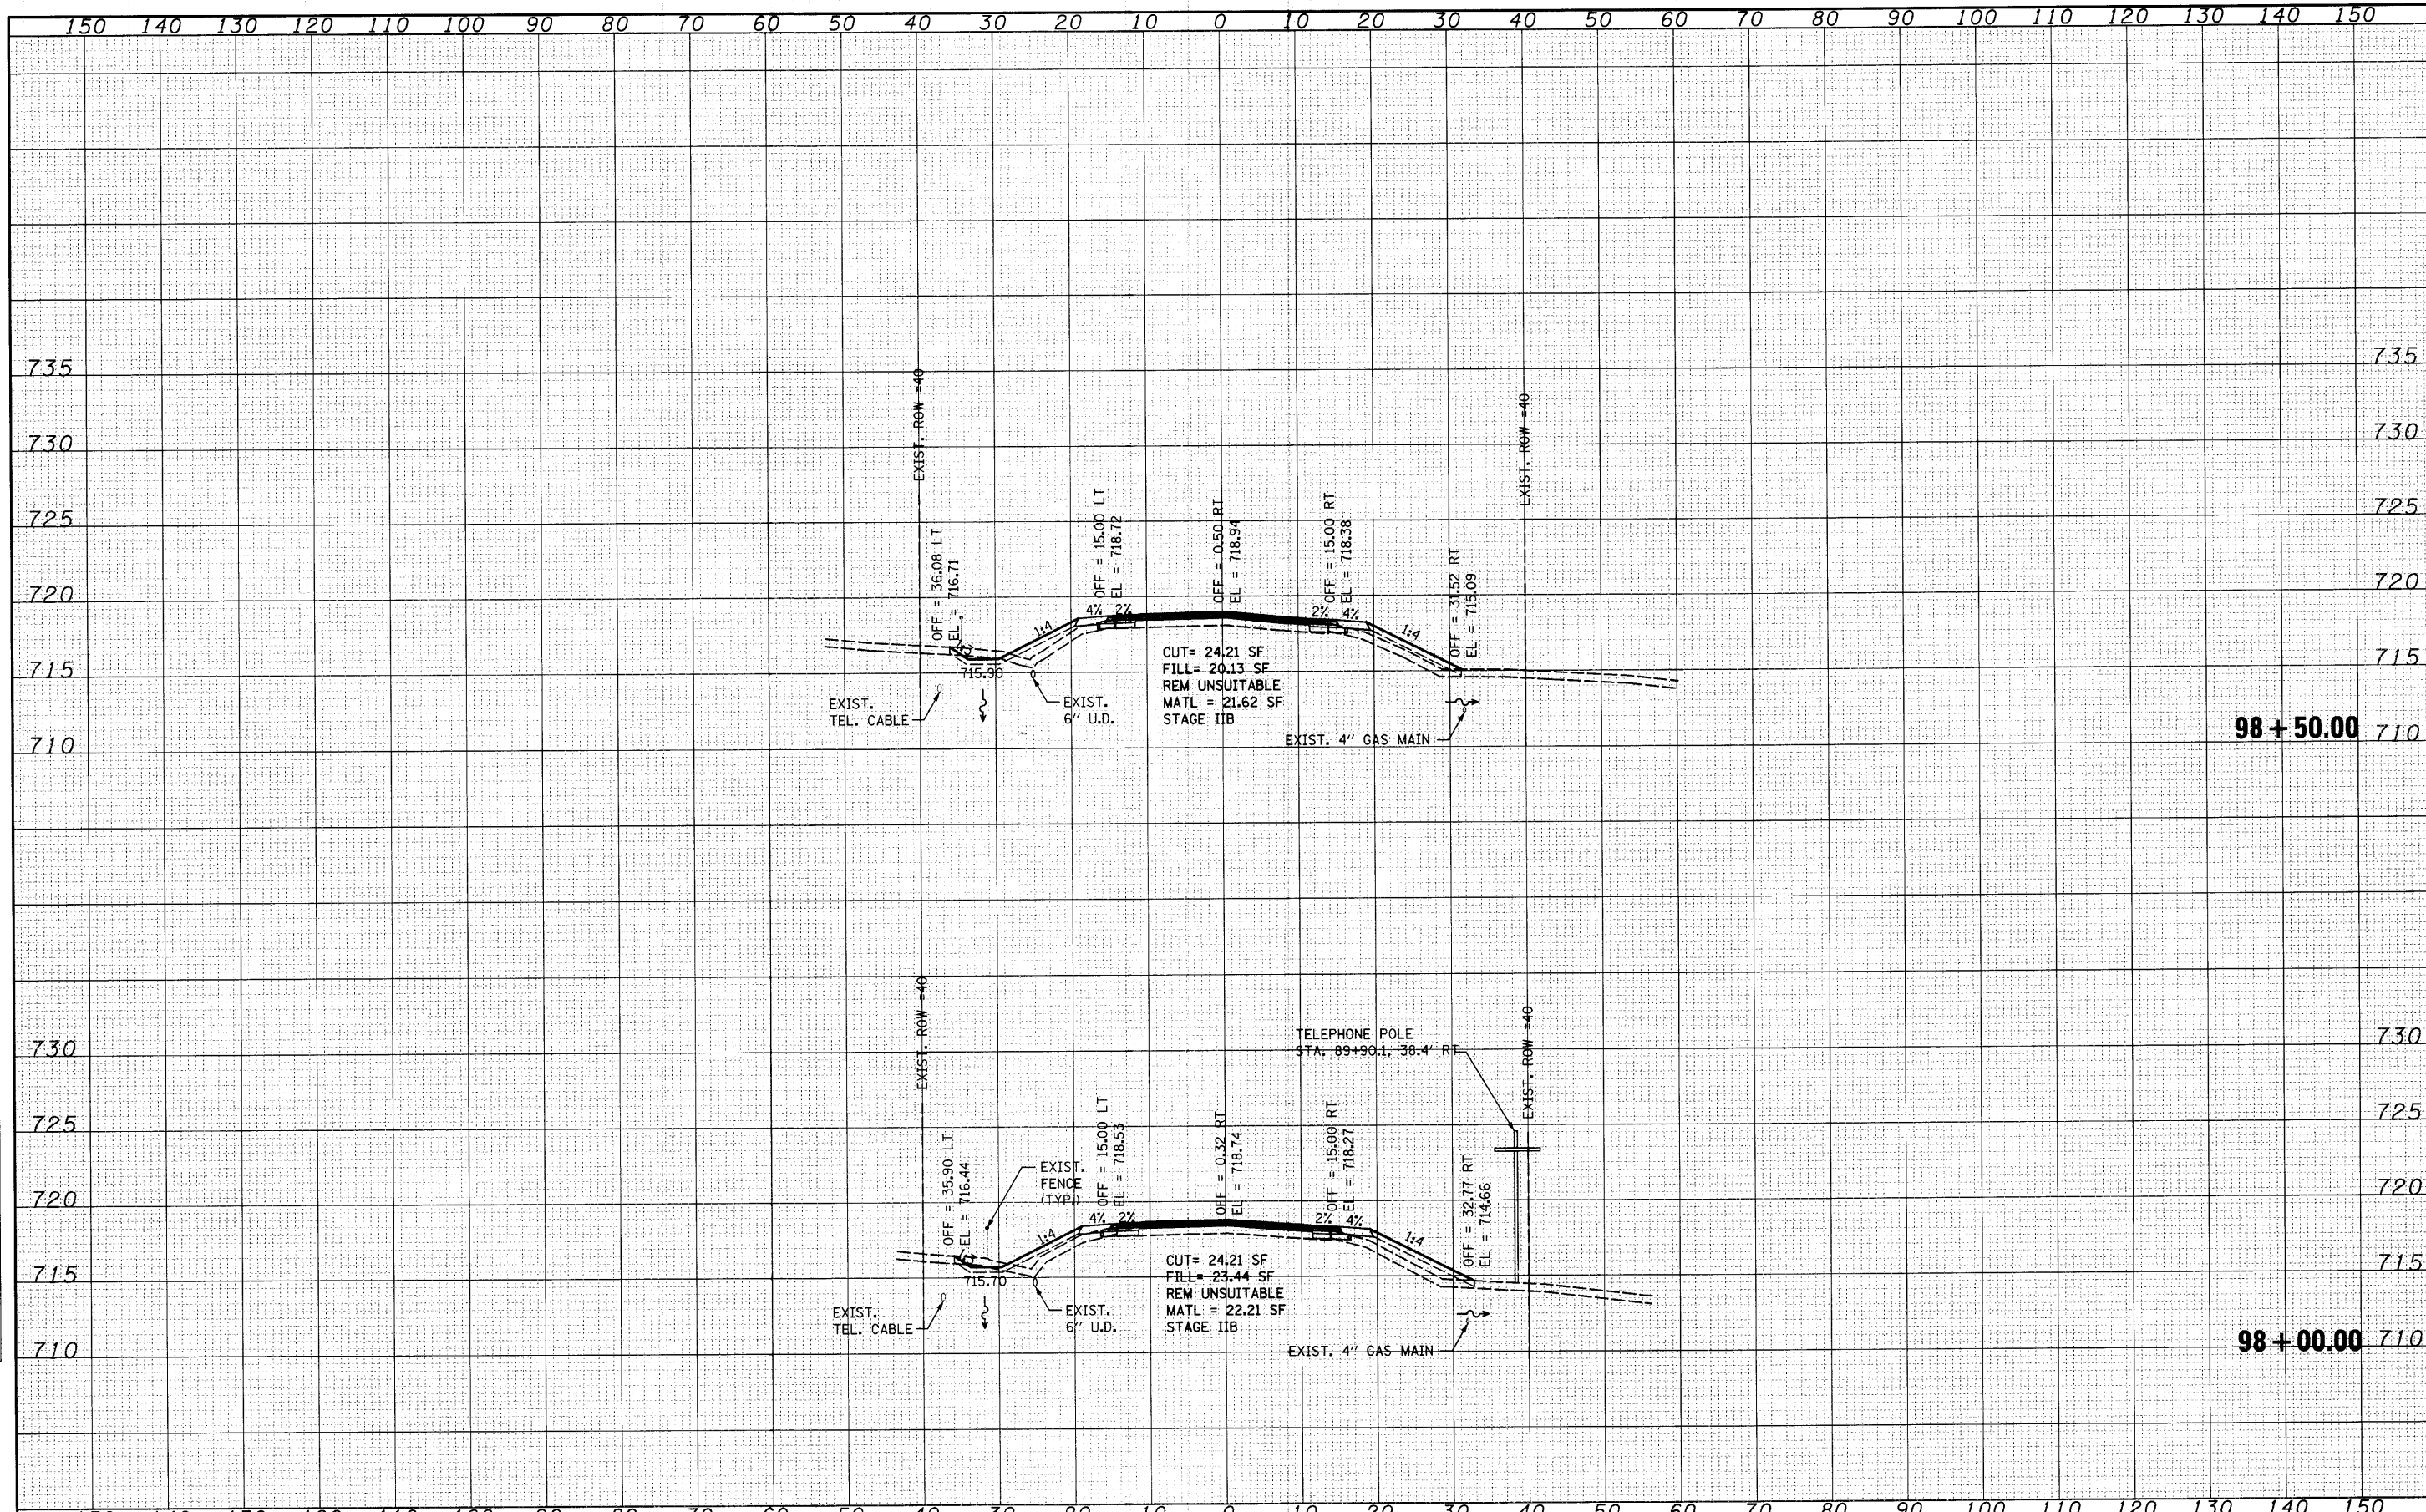

FILE NAME =	USER NAME = asaron	DESIGNED - MAG	REVISED -	STATE OF ILLINOIS DEPARTMENT OF TRANSPORTATION	HUNT CLUB ROAD CROSS SECTIONS	F.A. RTE.	SECTION	COUNTY	TOTAL SHEETS	SHEET NO.
st:\joi\1988-1999\1982\002\micro\cross sections\DI-shit-xshht-HCR.dgn	CHECKED - RKK	REVISED -	2661			02-00076-13-CH	LAKE	177	140	
PLOT SCALE = 10.0000' / IN.	DRAWN - VLF	REVISED -	CONTRACT NO. 63457							
PLOT DATE = 4/1/2010	CHECKED - RKK	REVISED -	FED. ROAD DIST. NO. 1 ILLINOIS FED. AID PROJECT							