


DATE	
BY	
FINAL SURVEY	
SURVEY	
NOTE BOOK	
TEMPLATE	
AREAS	
CHECKED	
NO.	

DATE	
BY	
ORIGINAL SURVEY	
SURVEY	
NOTE BOOK	
TEMPLATE	
AREAS	
CHECKED	
NO.	

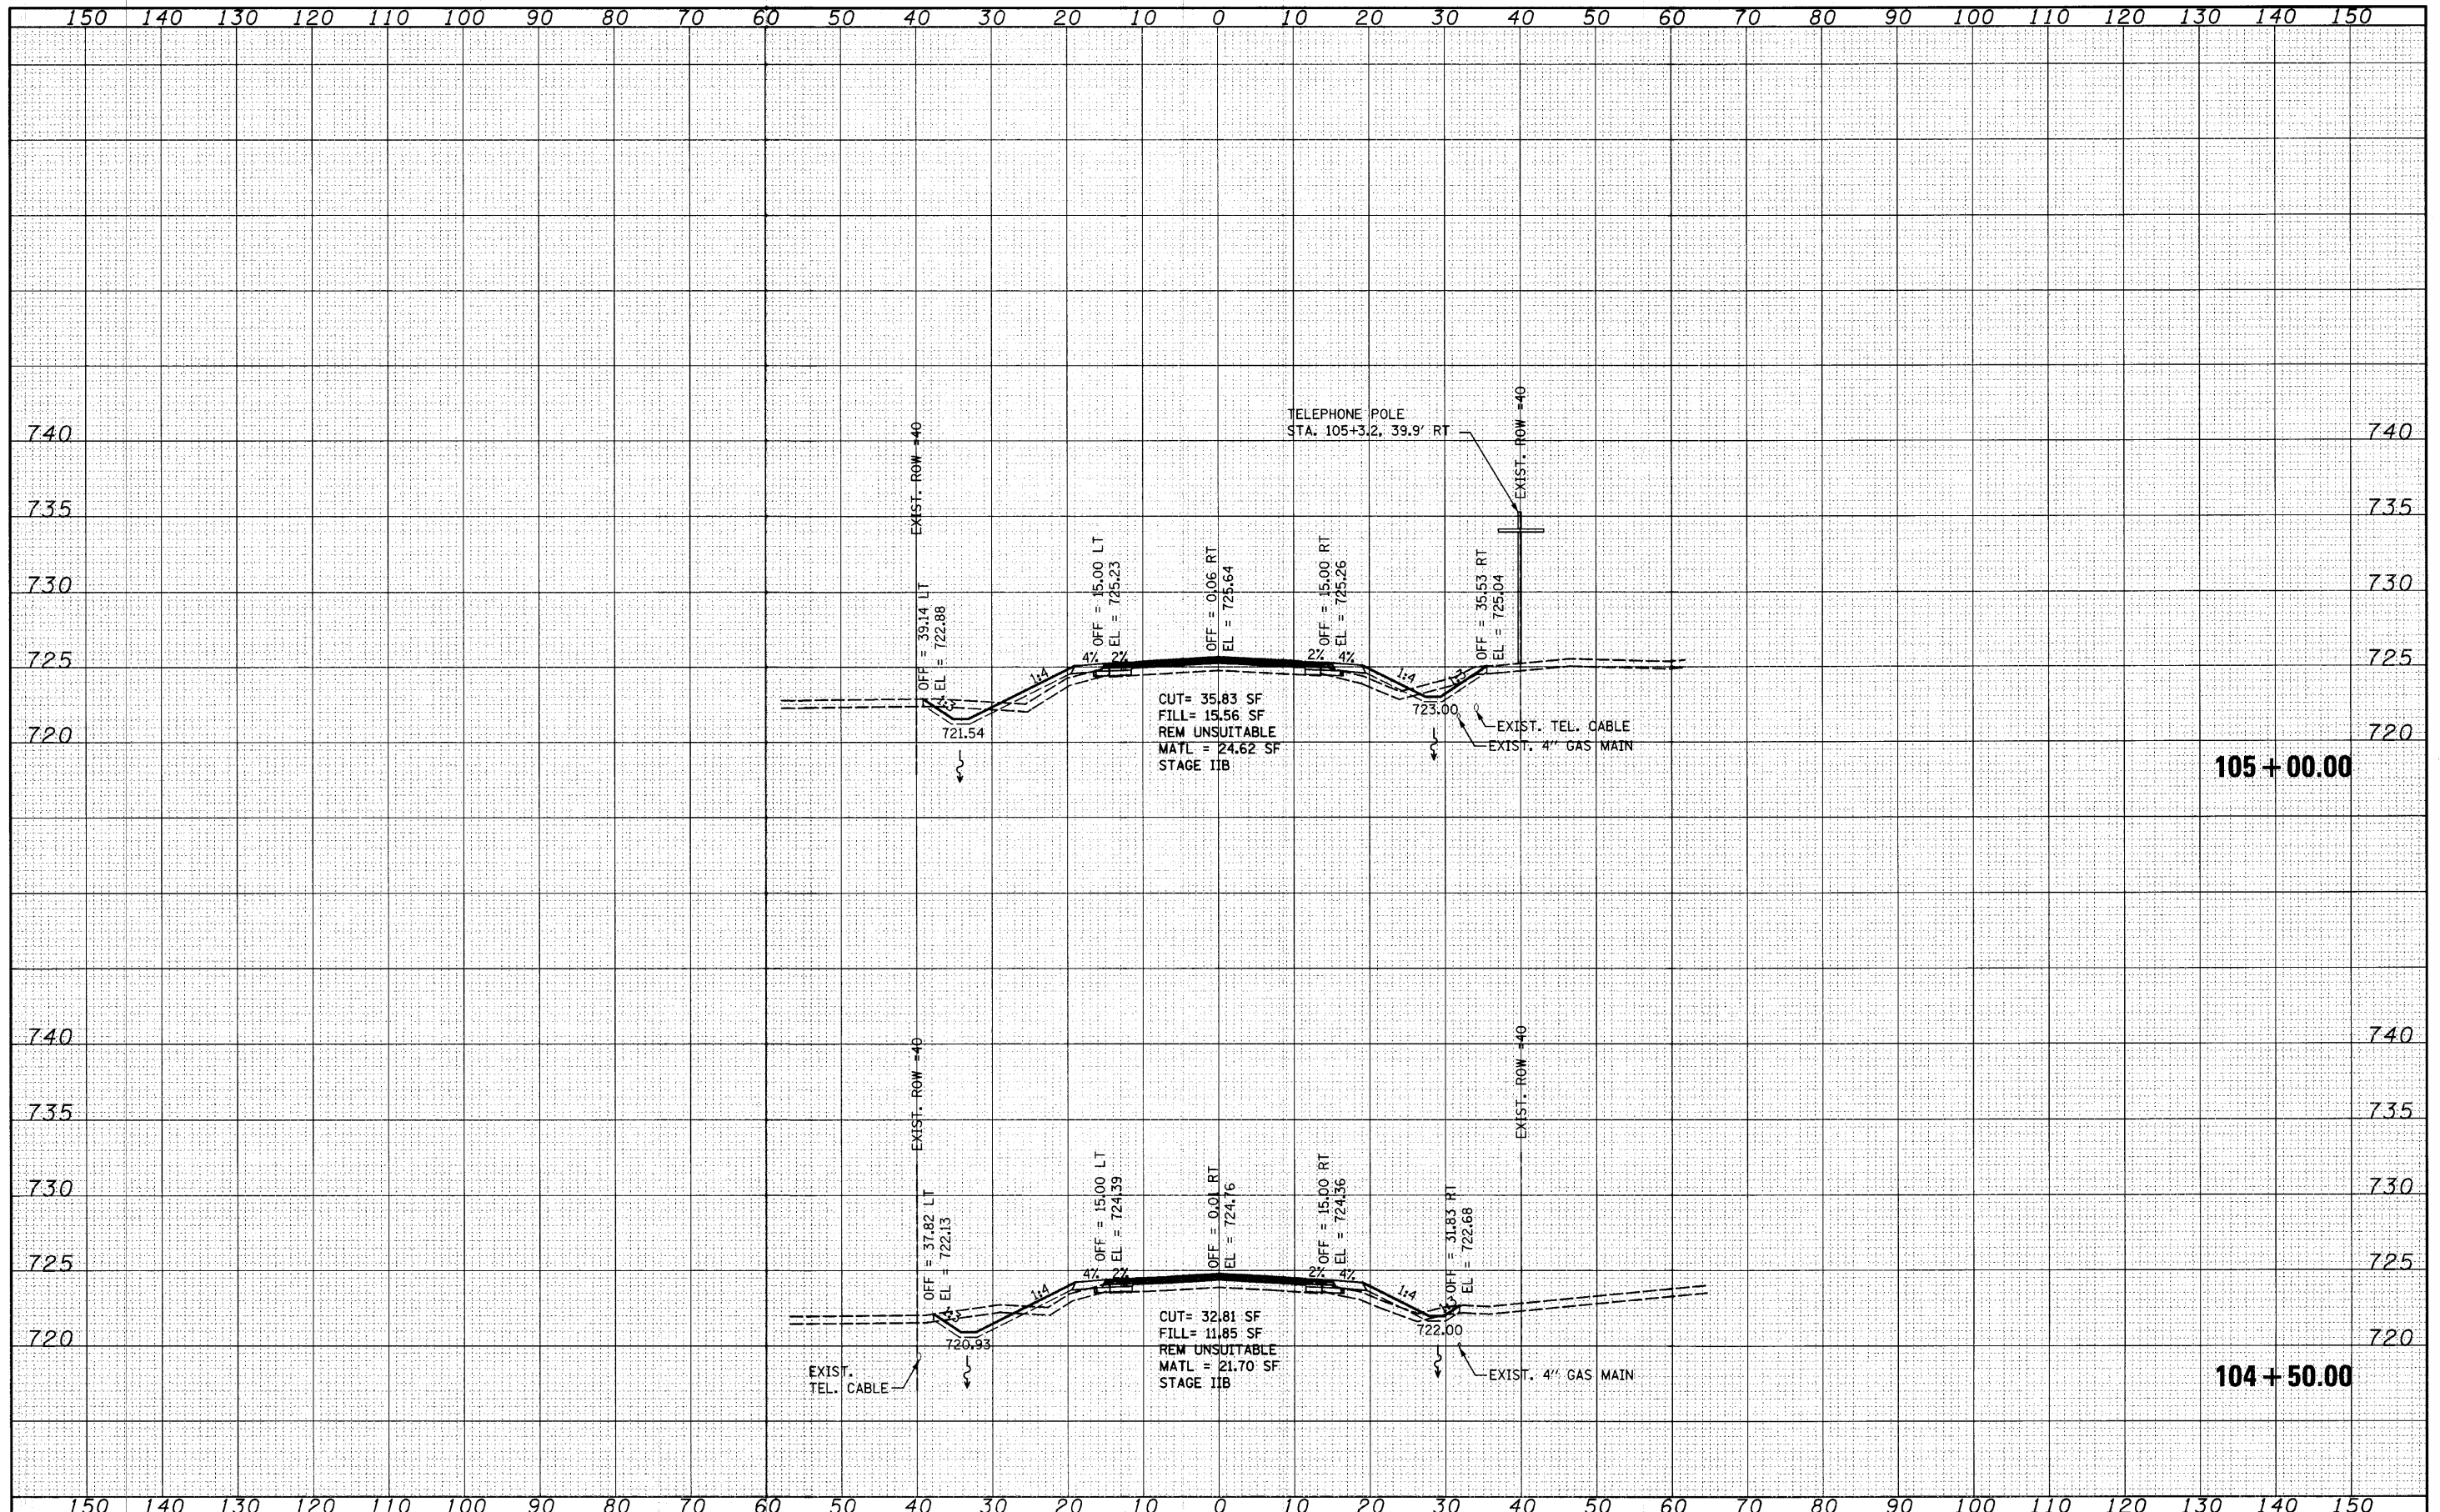

FILE NAME =
 s:\j01\1920-1999\1922\082\micro\cross section\DI-shht-xaht-HCR.dgn

USER NAME = saaron
 DESIGNED - MAG
 CHECKED - RKK
 PLOT SCALE = 10.0000' / IN.
 DRAWN - VLF
 PLOT DATE = 4/1/2012
 CHECKED - RKK
 REVISED -

STATE OF ILLINOIS
 DEPARTMENT OF TRANSPORTATION

HUNT CLUB ROAD CROSS SECTIONS
 SCALE: SHEET NO. OF SHEETS STA. 104+50.00 TO STA. 105+00.00

F.A. RTE.	SECTION	COUNTY	TOTAL SHEETS	SHEET NO.
2661	02-00076-13-CH	LAKE	177	147
CONTRACT NO. 63457				

FED. ROAD DIST. NO. 1 ILLINOIS FED. AID PROJECT