


DATE	
BY	
FINAL SURVEY	
NOTE BOOK	
NO.	

DATE	
BY	
ORIGINAL SURVEY	
NOTE BOOK	
NO.	

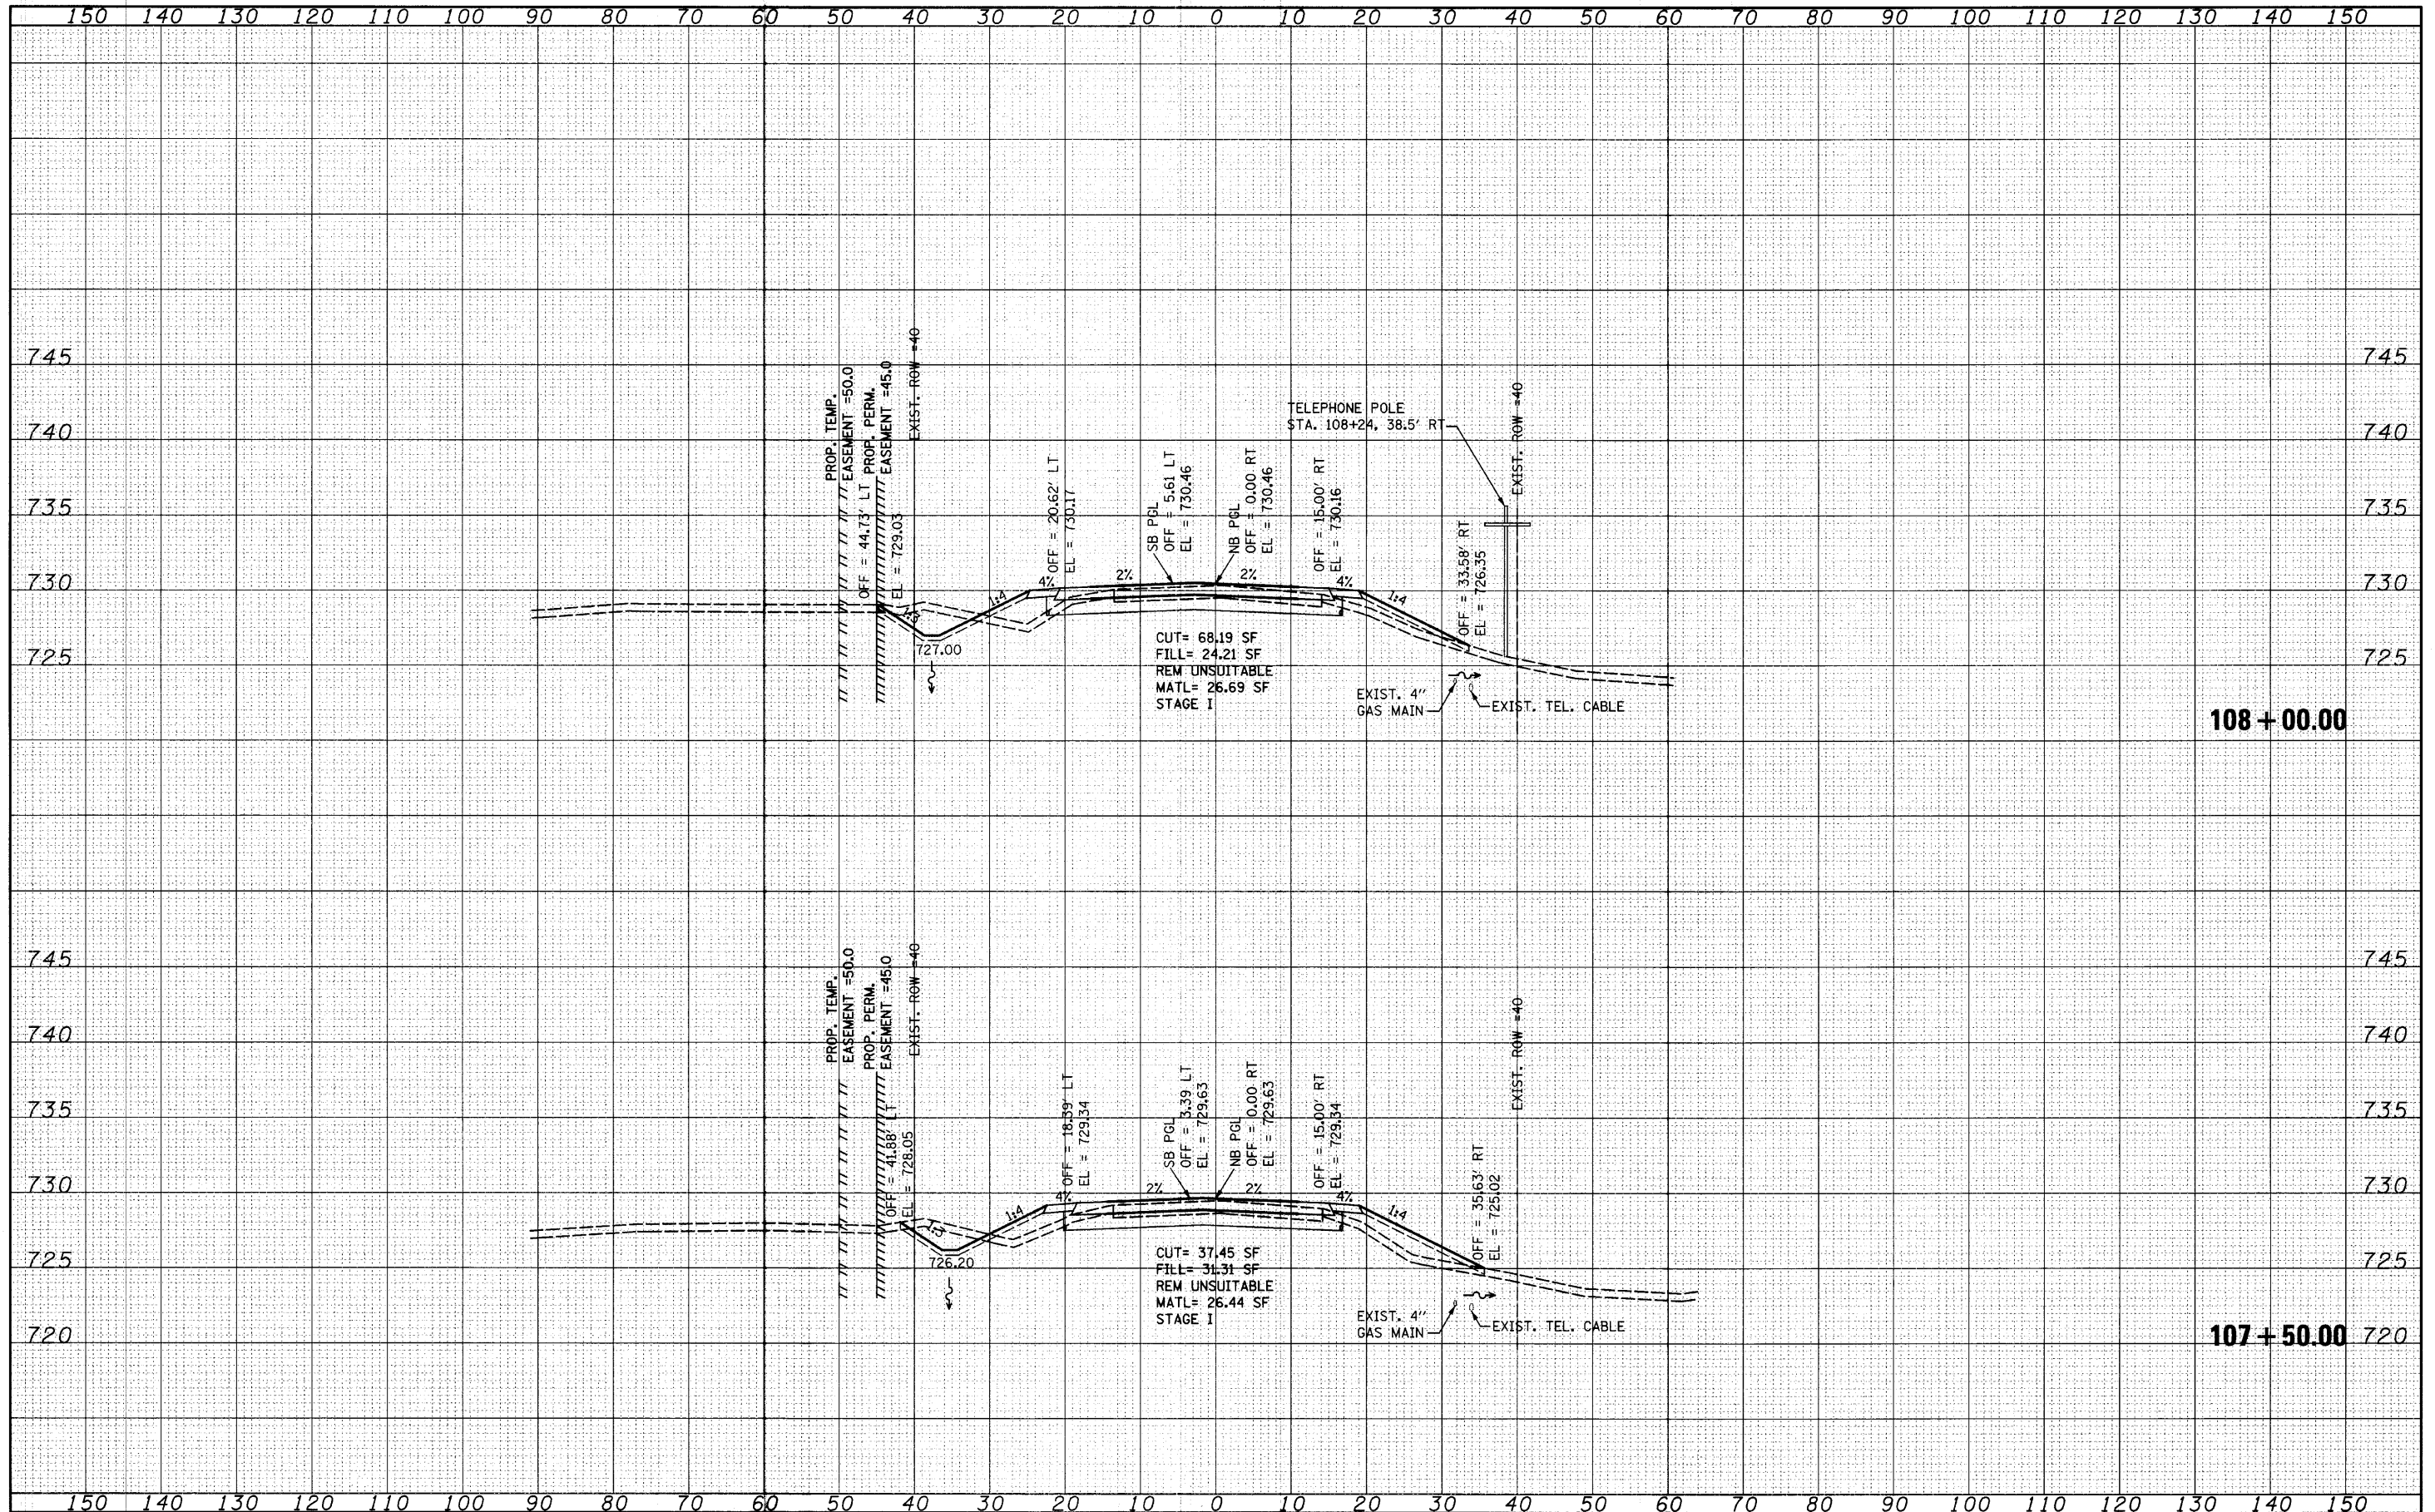

FILE NAME =
 C:\joi\1900-1999\1902\002\micros\Cross sections\DI-shr-xaht-HCR.dgn

USER NAME =	srar	DESIGNED -	MAG	REVISED -	
NOTE BOOK		CHECKED -	RKK	REVISED -	
NO.		DRAWN -	VLF	REVISED -	
		CHECKED -	RKK	REVISED -	

STATE OF ILLINOIS
 DEPARTMENT OF TRANSPORTATION

HUNT CLUB ROAD CROSS SECTIONS

SCALE: SHEET NO. OF SHEETS | STA. 107+50.00 TO STA. 108+00.00

F.A. RTE.	SECTION	COUNTY	TOTAL SHEETS	SHEET NO.
2661	02-00076-13-CH	LAKE	177	151
CONTRACT NO. 63457				

FED. ROAD DIST. NO. 1 | ILLINOIS FED. AID PROJECT