


DATE	
BY	
DESIGNED	
CHECKED	
DRAWN	
NOTED	
NO.	

DATE	
BY	
DESIGNED	
CHECKED	
DRAWN	
NOTED	
NO.	

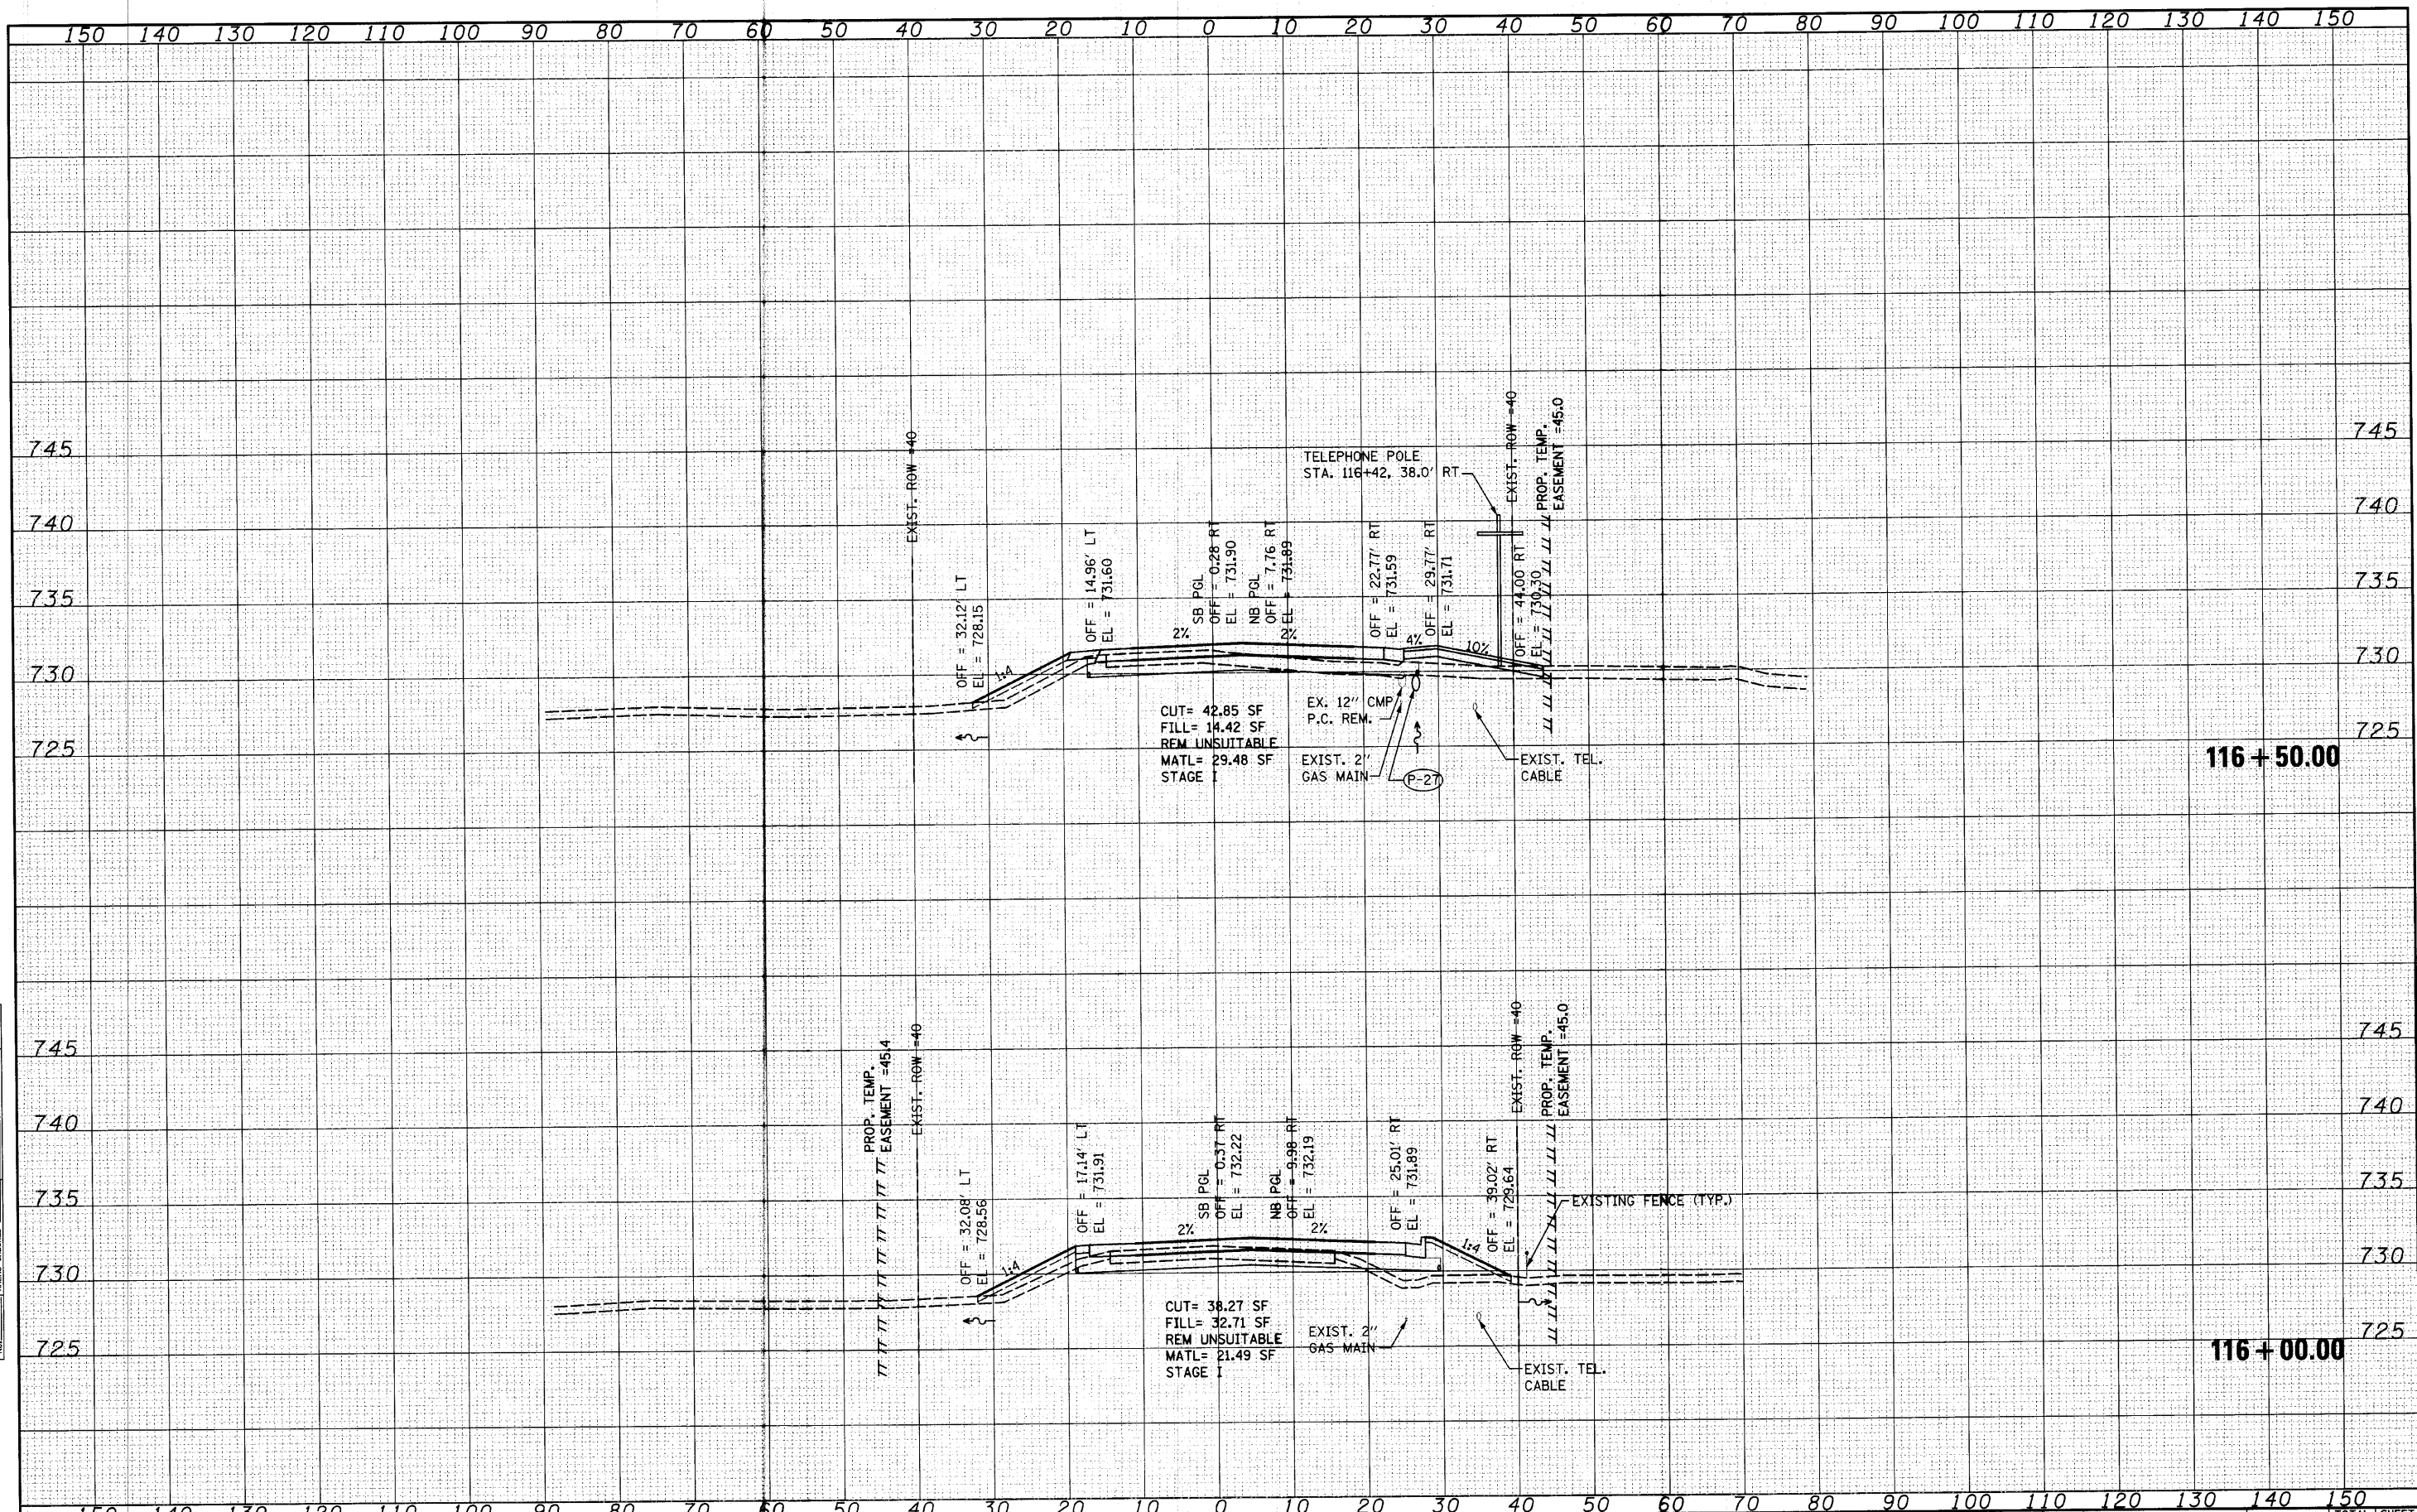

FILE NAME =
 s:\joi\1988-1999\1982\022\micros\Cross sections

USER NAME = saran
 \DI-sht-xshht-HCR.dgn
 PLOT SCALE = 10.0000' / IN.
 PLOT DATE = 4/11/2012

DESIGNED - MAG
 CHECKED - RKK
 DRAWN - VLF
 CHECKED - RKK

REVISED -
 REVISED -
 REVISED -
 REVISED -

STATE OF ILLINOIS
 DEPARTMENT OF TRANSPORTATION

HUNT CLUB ROAD CROSS SECTIONS

SCALE: SHEET NO. OF SHEETS STA. 116+00.00 TO STA. 116+50.00

F.A. RTE.	SECTION	COUNTY	TOTAL SHEETS	SHEET NO.
2661	02-00076-13-CH	LAKE	177	159
FED. ROAD DIST. NO. 1 ILLINOIS FED. AID PROJECT			CONTRACT NO. 63457	