


DATE	
BY	
FINAL SURVEY	
NOTE BOOK	
NO.	
AREAS CHECKED	

DATE	
BY	
ORIGINAL SURVEY	
NOTE BOOK	
NO.	
AREAS CHECKED	

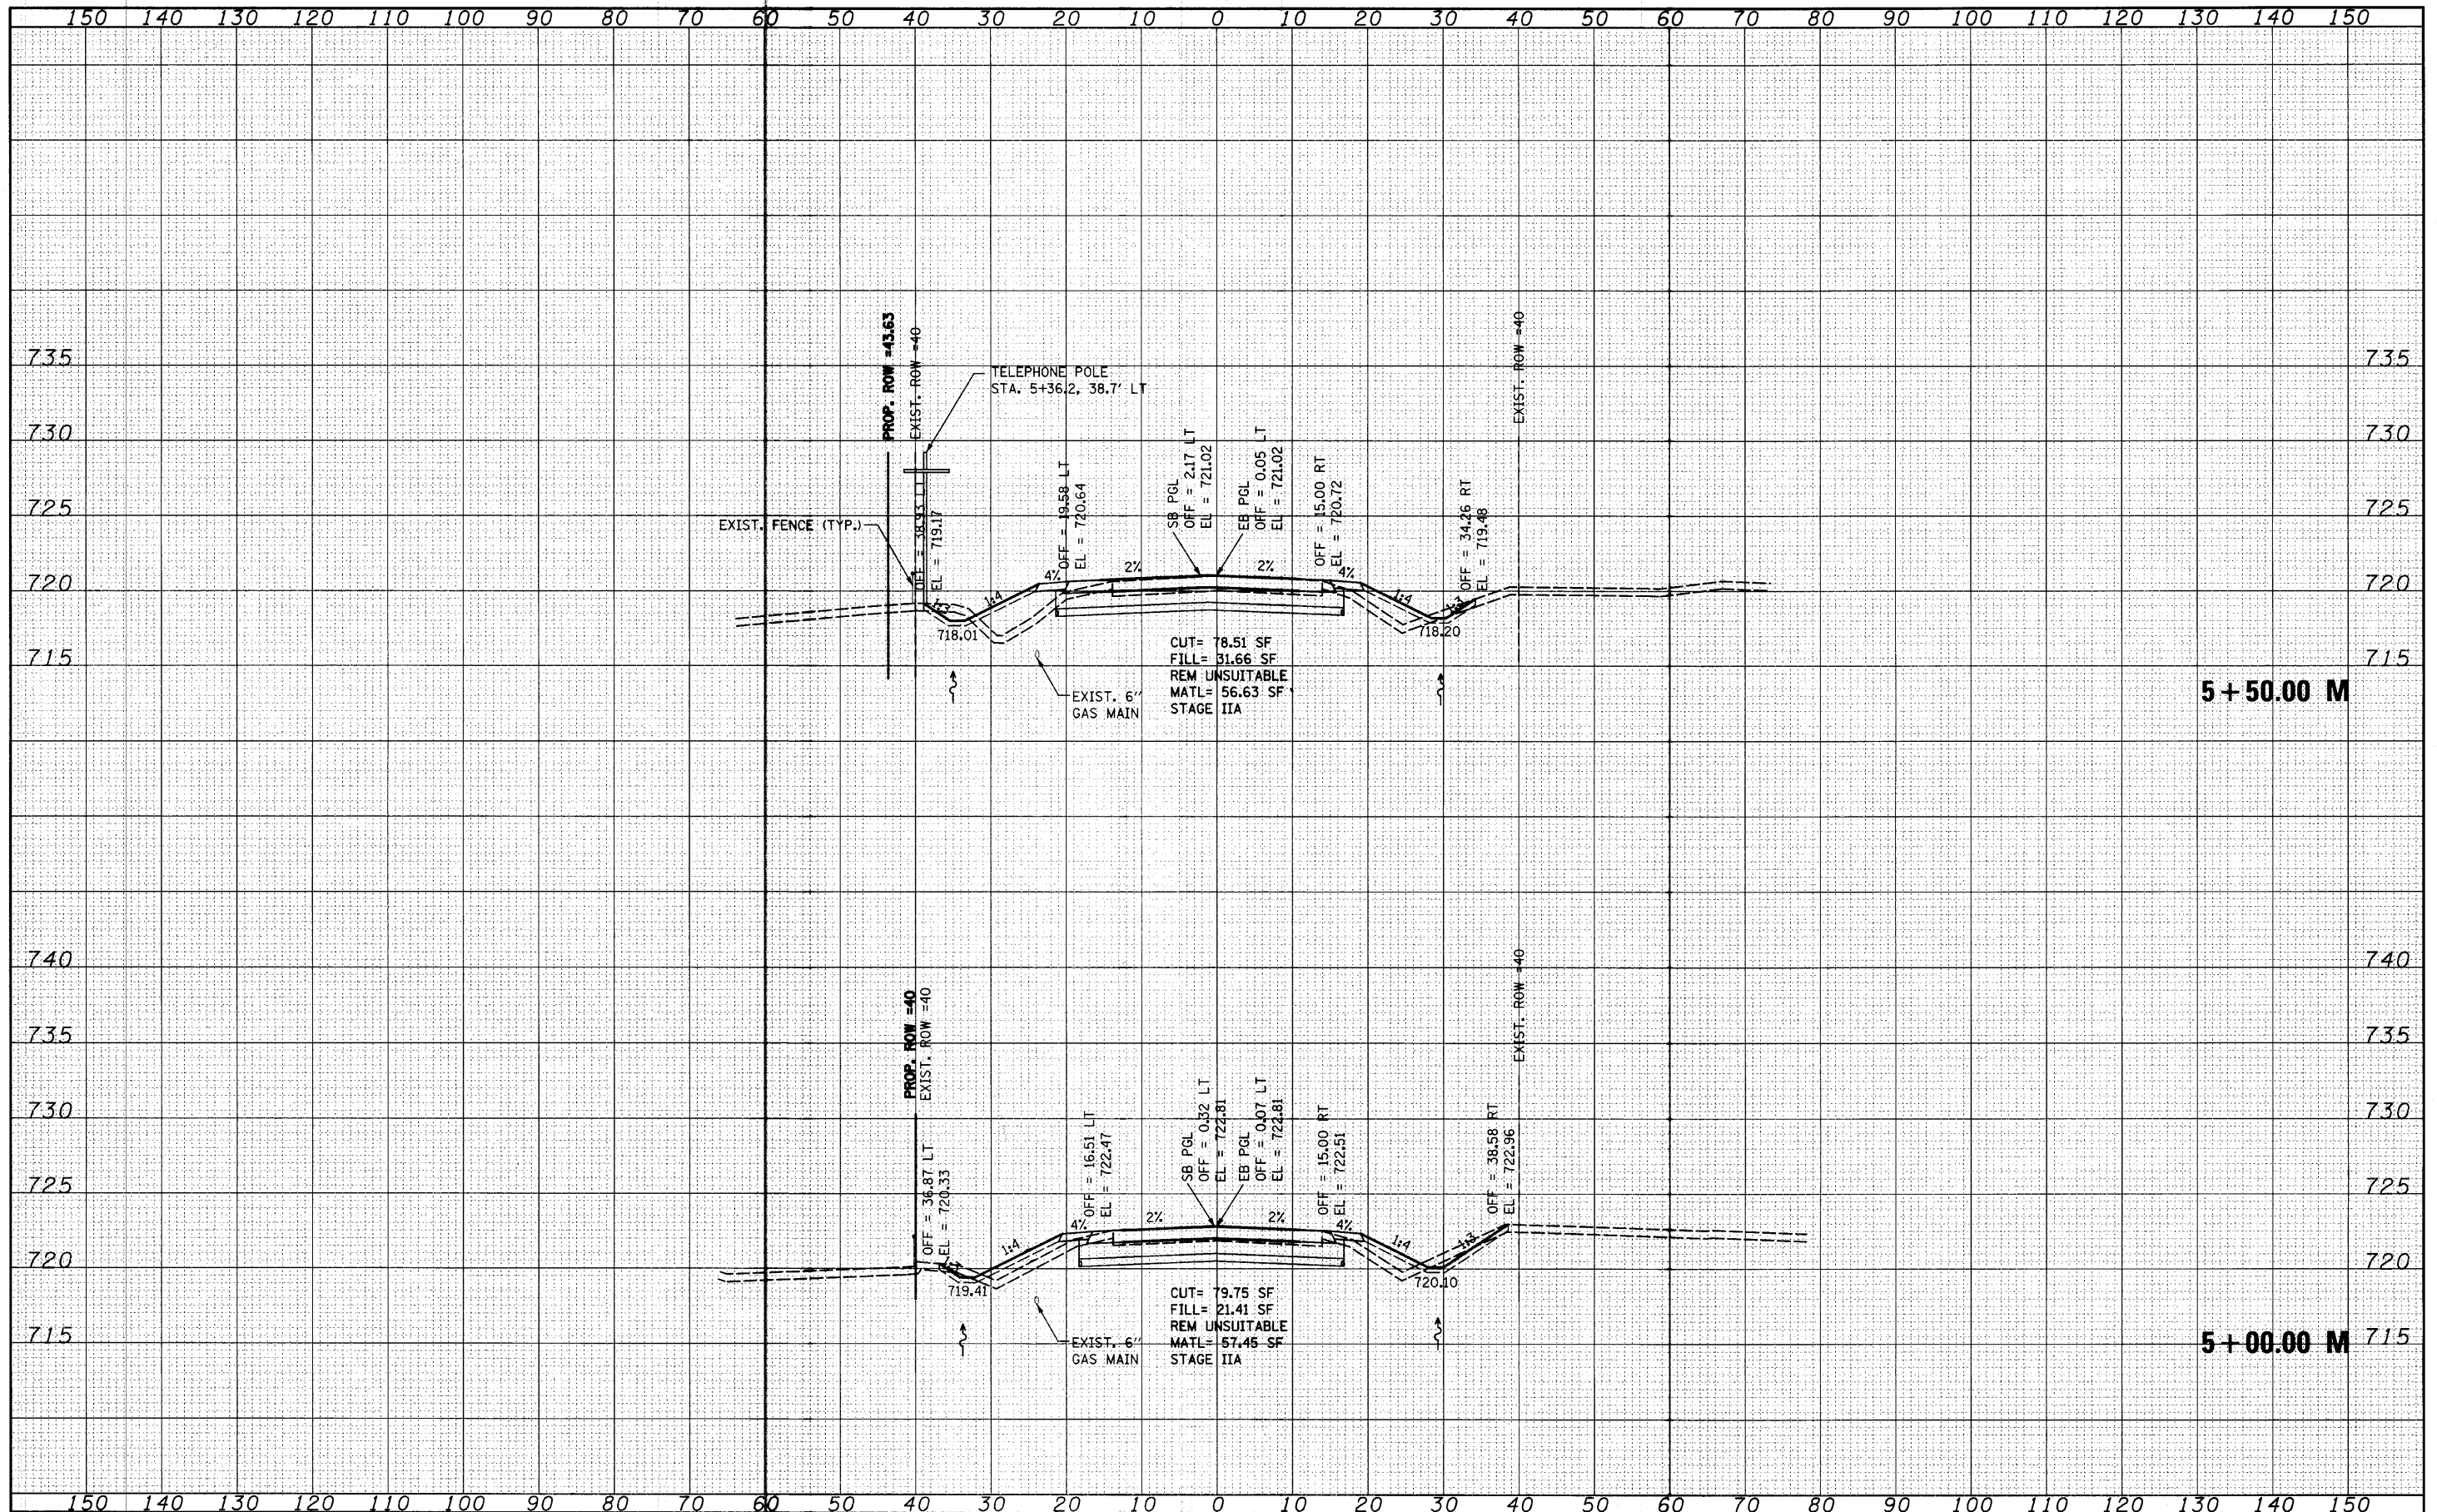

FILE NAME =
 \joi\1900-1999\1902\002\microse\Cross sections\DI-aht-xaht-Millburn.dgn

USER NAME =	sa-ran	DESIGNED -	MAG	REVISED -	
DESIGNED -	MAG	CHECKED -	RKK	REVISED -	
CHECKED -	RKK	DRAWN -	VLF	REVISED -	
DRAWN -	VLF	CHECKED -	RKK	REVISED -	
CHECKED -	RKK	PLOT DATE =	4/1/2010		

STATE OF ILLINOIS
 DEPARTMENT OF TRANSPORTATION

MILLBURN ROAD CROSS SECTIONS

SCALE: SHEET NO. OF SHEETS STA. 5+00.00 TO STA. 5+50.00

F.A. RTE.	SECTION	COUNTY	TOTAL SHEETS	SHEET NO.
2661	02-00076-13-CH	LAKE	177	164
CONTRACT NO. 63457				
FED. ROAD DIST. NO. 1 ILLINOIS FED. AID PROJECT				