
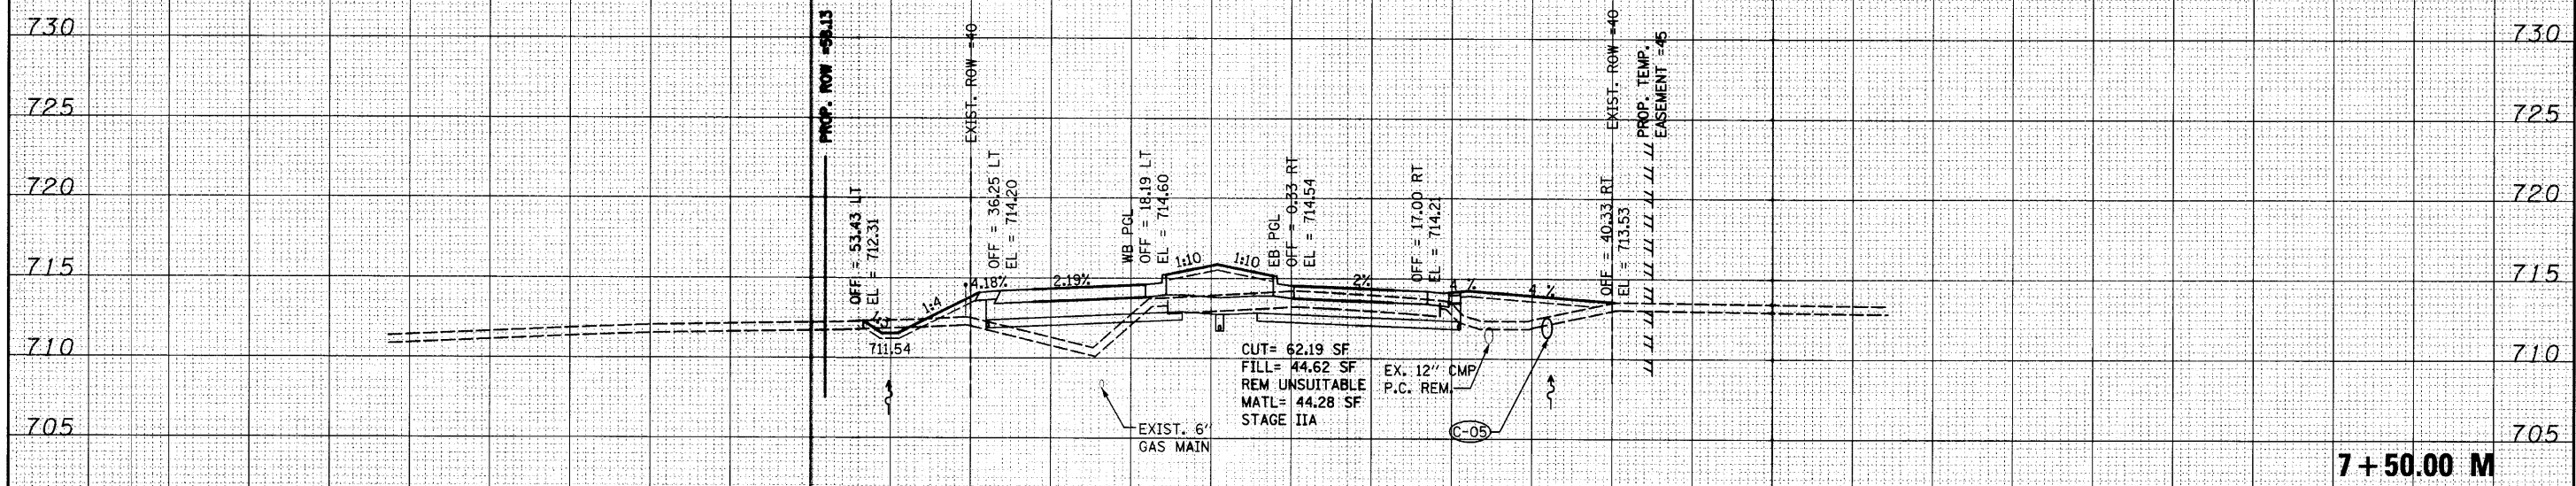


DATE	
BY	
SURVEYED	
TEMPLATE	
NOTE BOOK	
AREAS CHECKED	
NO.	

DATE	
BY	
SURVEYED	
TEMPLATE	
NOTE BOOK	
AREAS CHECKED	
NO.	

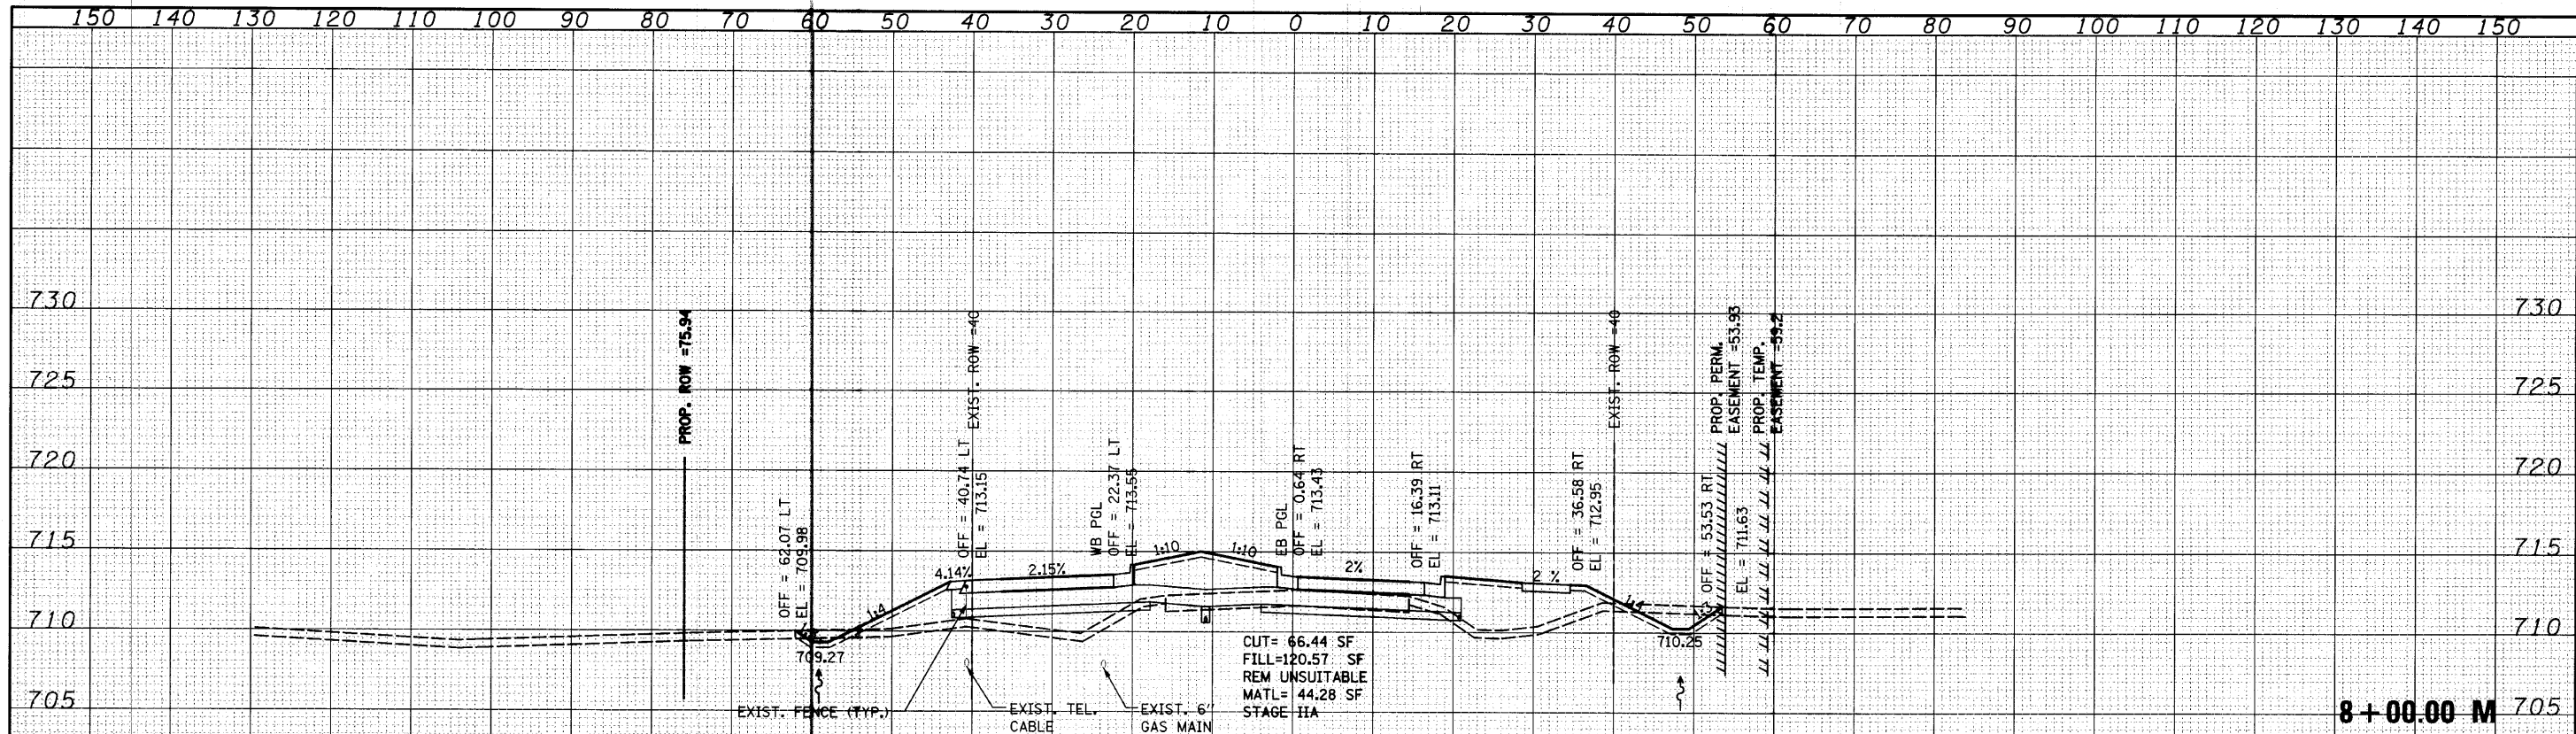

FILE NAME =	USER NAME = sran	DESIGNED - MAG	REVISED -	F.A. RTE.	SECTION	COUNTY	TOTAL SHEETS	SHEET NO.
ai\joe\1900-1999\1902\002\micros\Cross sections	DI-sh-t-x-sh-t-Millburn.dgn	CHECKED - RKK	REVISED -	2661	02-00076-13-CH	LAKE	177	167
PLOT SCALE = 10.0000' / IN.	DRAWN - VLF	REVISED -		MILLBURN ROAD CROSS SECTIONS				CONTRACT NO. 63457
PLOT DATE = 4/1/2012	CHECKED - RKK	REVISED -		STATE OF ILLINOIS DEPARTMENT OF TRANSPORTATION				
				SCALE: SHEET NO. OF SHEETS STA. 7+50.00 TO STA. 8+00.00				FED. ROAD DIST. NO. 1 ILLINOIS FED. AID PROJECT