


DATE	
BY	
SURVEYED	
FINAL SURVEY	
NOTE BOOK	
TEMPLATE	
AREAS CHECKED	

DATE	
BY	
SURVEYED	
ORIGINAL SURVEY	
NOTE BOOK	
TEMPLATE	
AREAS CHECKED	

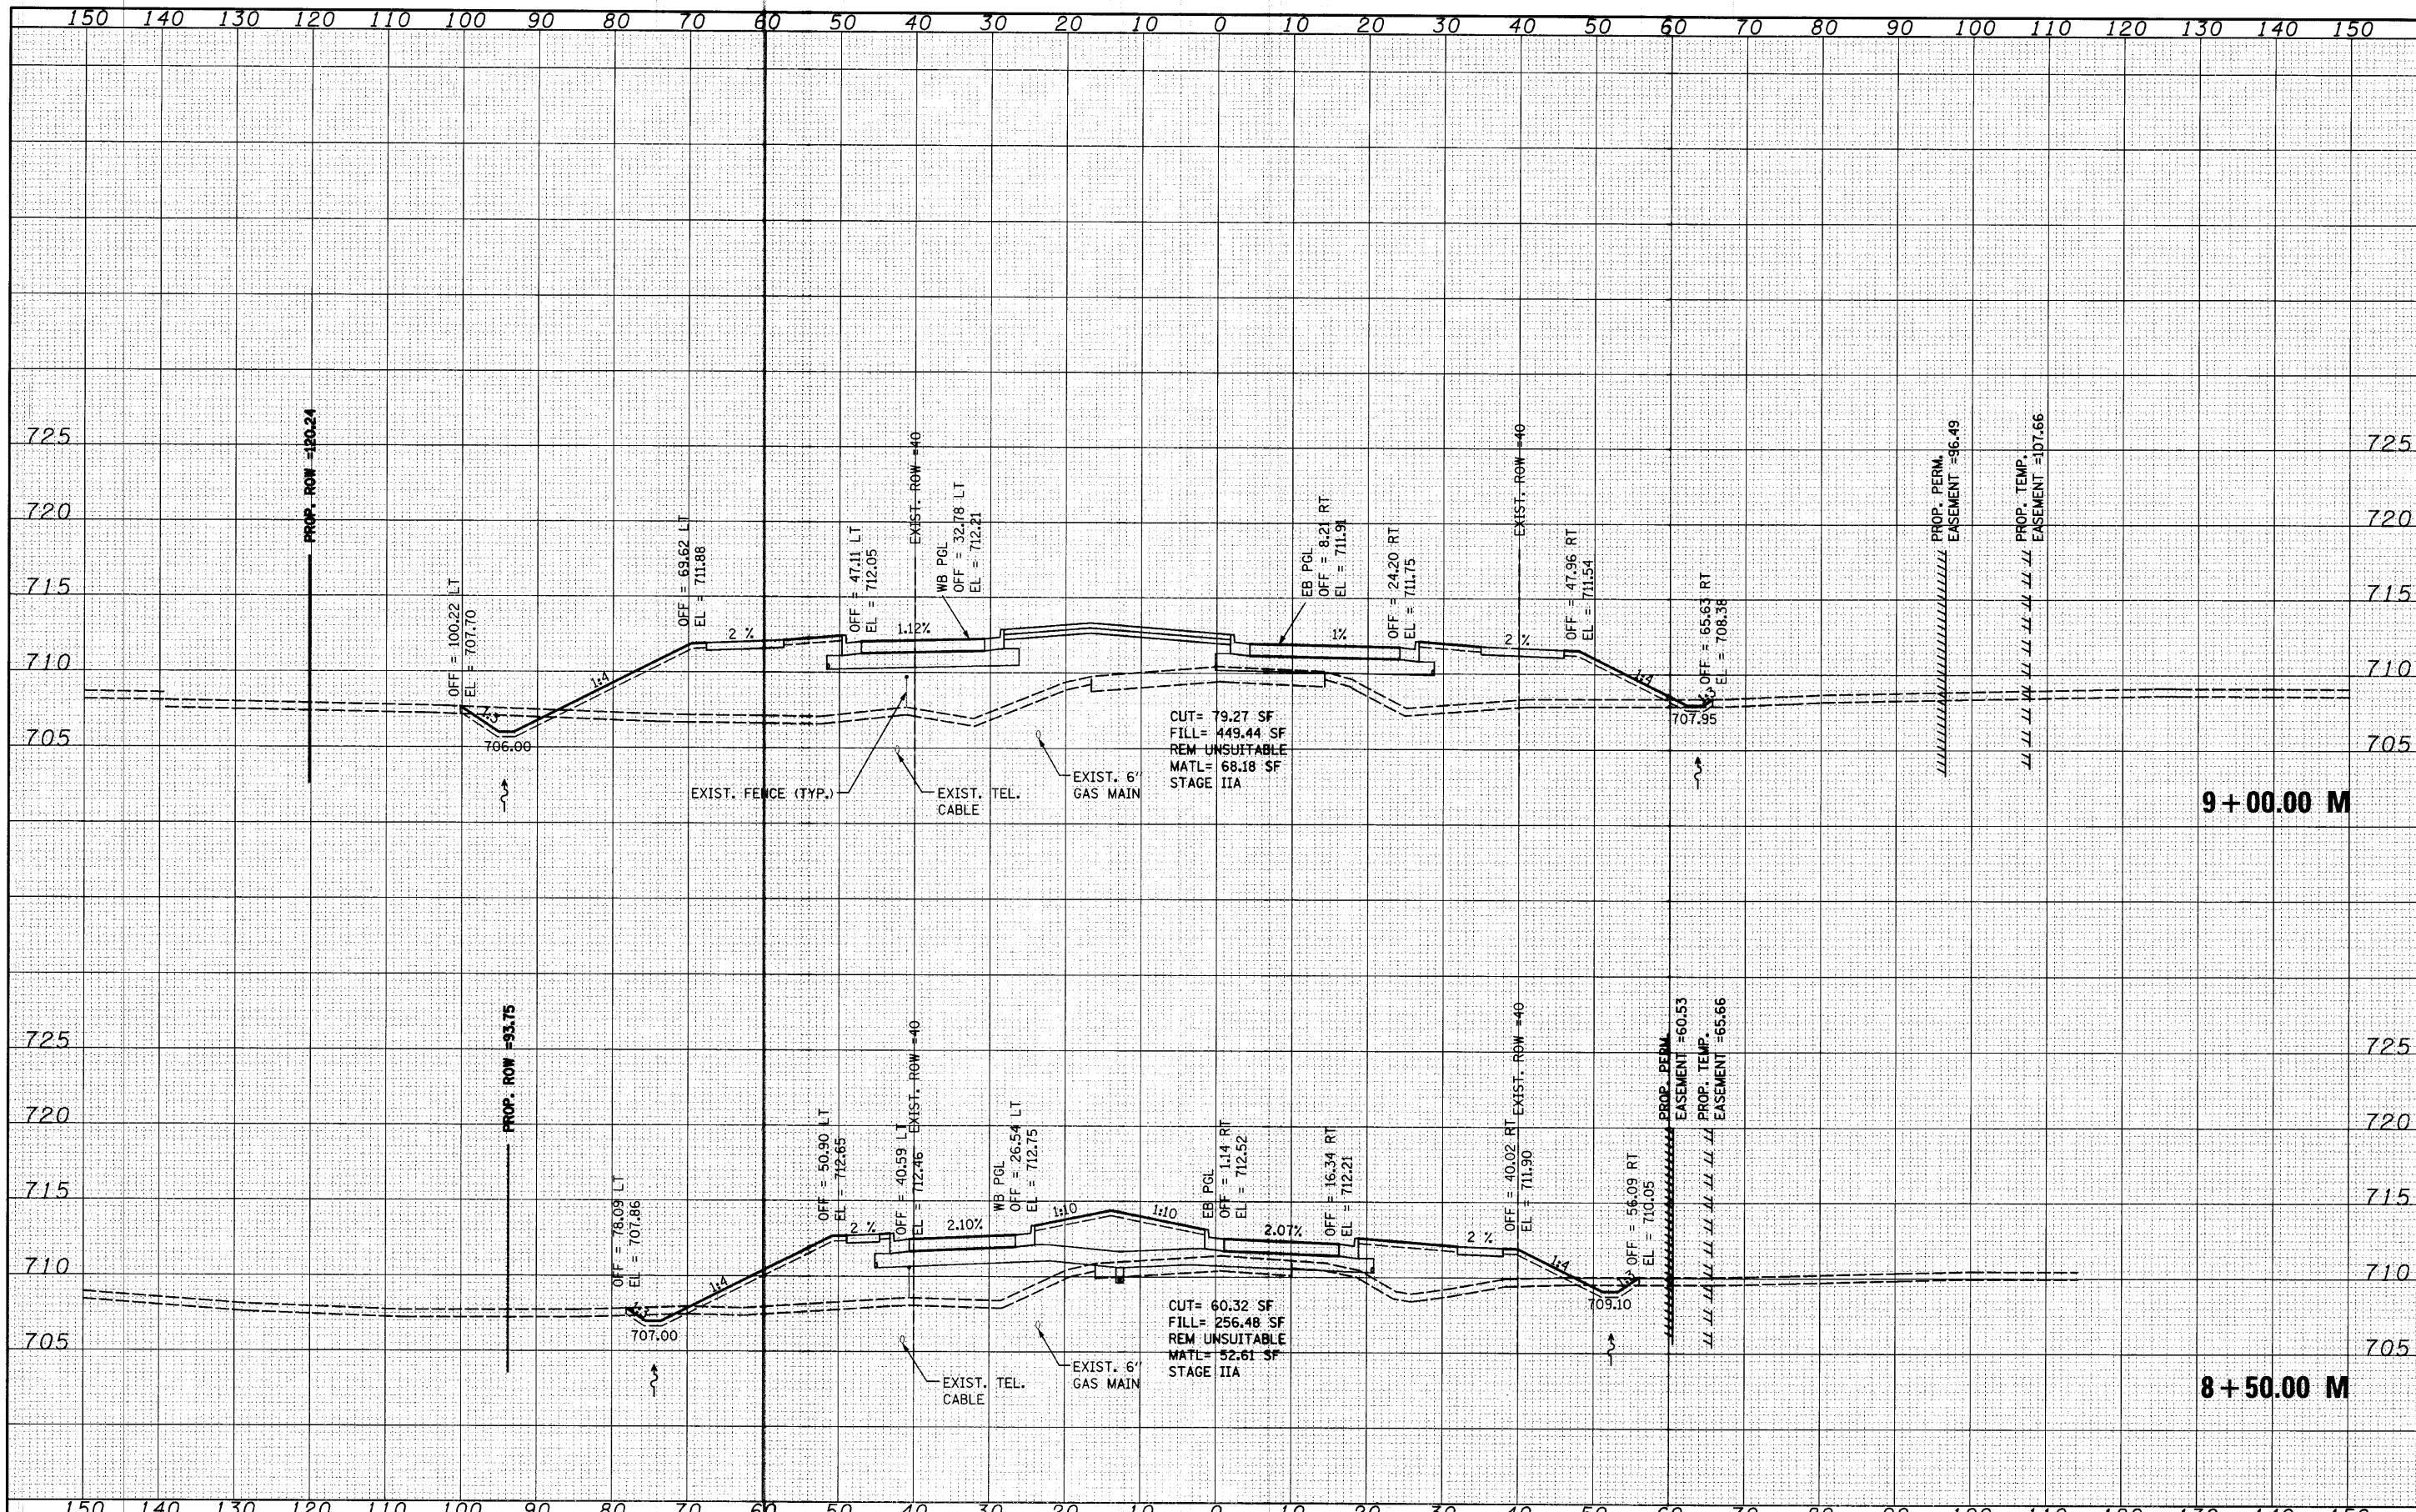

FILE NAME =
 es:\joe\1900-1999\1902\002\micro\cross sections\01-sh-t-xaht-Millburn.dgn

USER NAME =	saoran	DESIGNED -	MAG	REVISED -	
PLOT SCALE =	10.0000' / IN.	CHECKED -	RKK	REVISED -	
PLOT DATE =	4/1/2010	DRAWN -	VLF	REVISED -	
		CHECKED -	RKK	REVISED -	

**STATE OF ILLINOIS
 DEPARTMENT OF TRANSPORTATION**

MILLBURN ROAD CROSS SECTIONS
 SCALE: SHEET NO. OF SHEETS STA. 8+50.00 TO STA. 9+00.00

F.A. RTE.	SECTION	COUNTY	TOTAL SHEETS	SHEET NO.
2661	02-00076-13-CH	LAKE	177	168
CONTRACT NO. 63457				
FED. ROAD DIST. NO. 1 ILLINOIS FED. AID PROJECT				