


DATE	
BY	
FINAL SURVEY	
PLOTTED	
NOTE BOOK	
AREAS CHECKED	
NO.	

DATE	
BY	
ORIGINAL SURVEY	
PLOTTED	
NOTE BOOK	
AREAS CHECKED	
NO.	

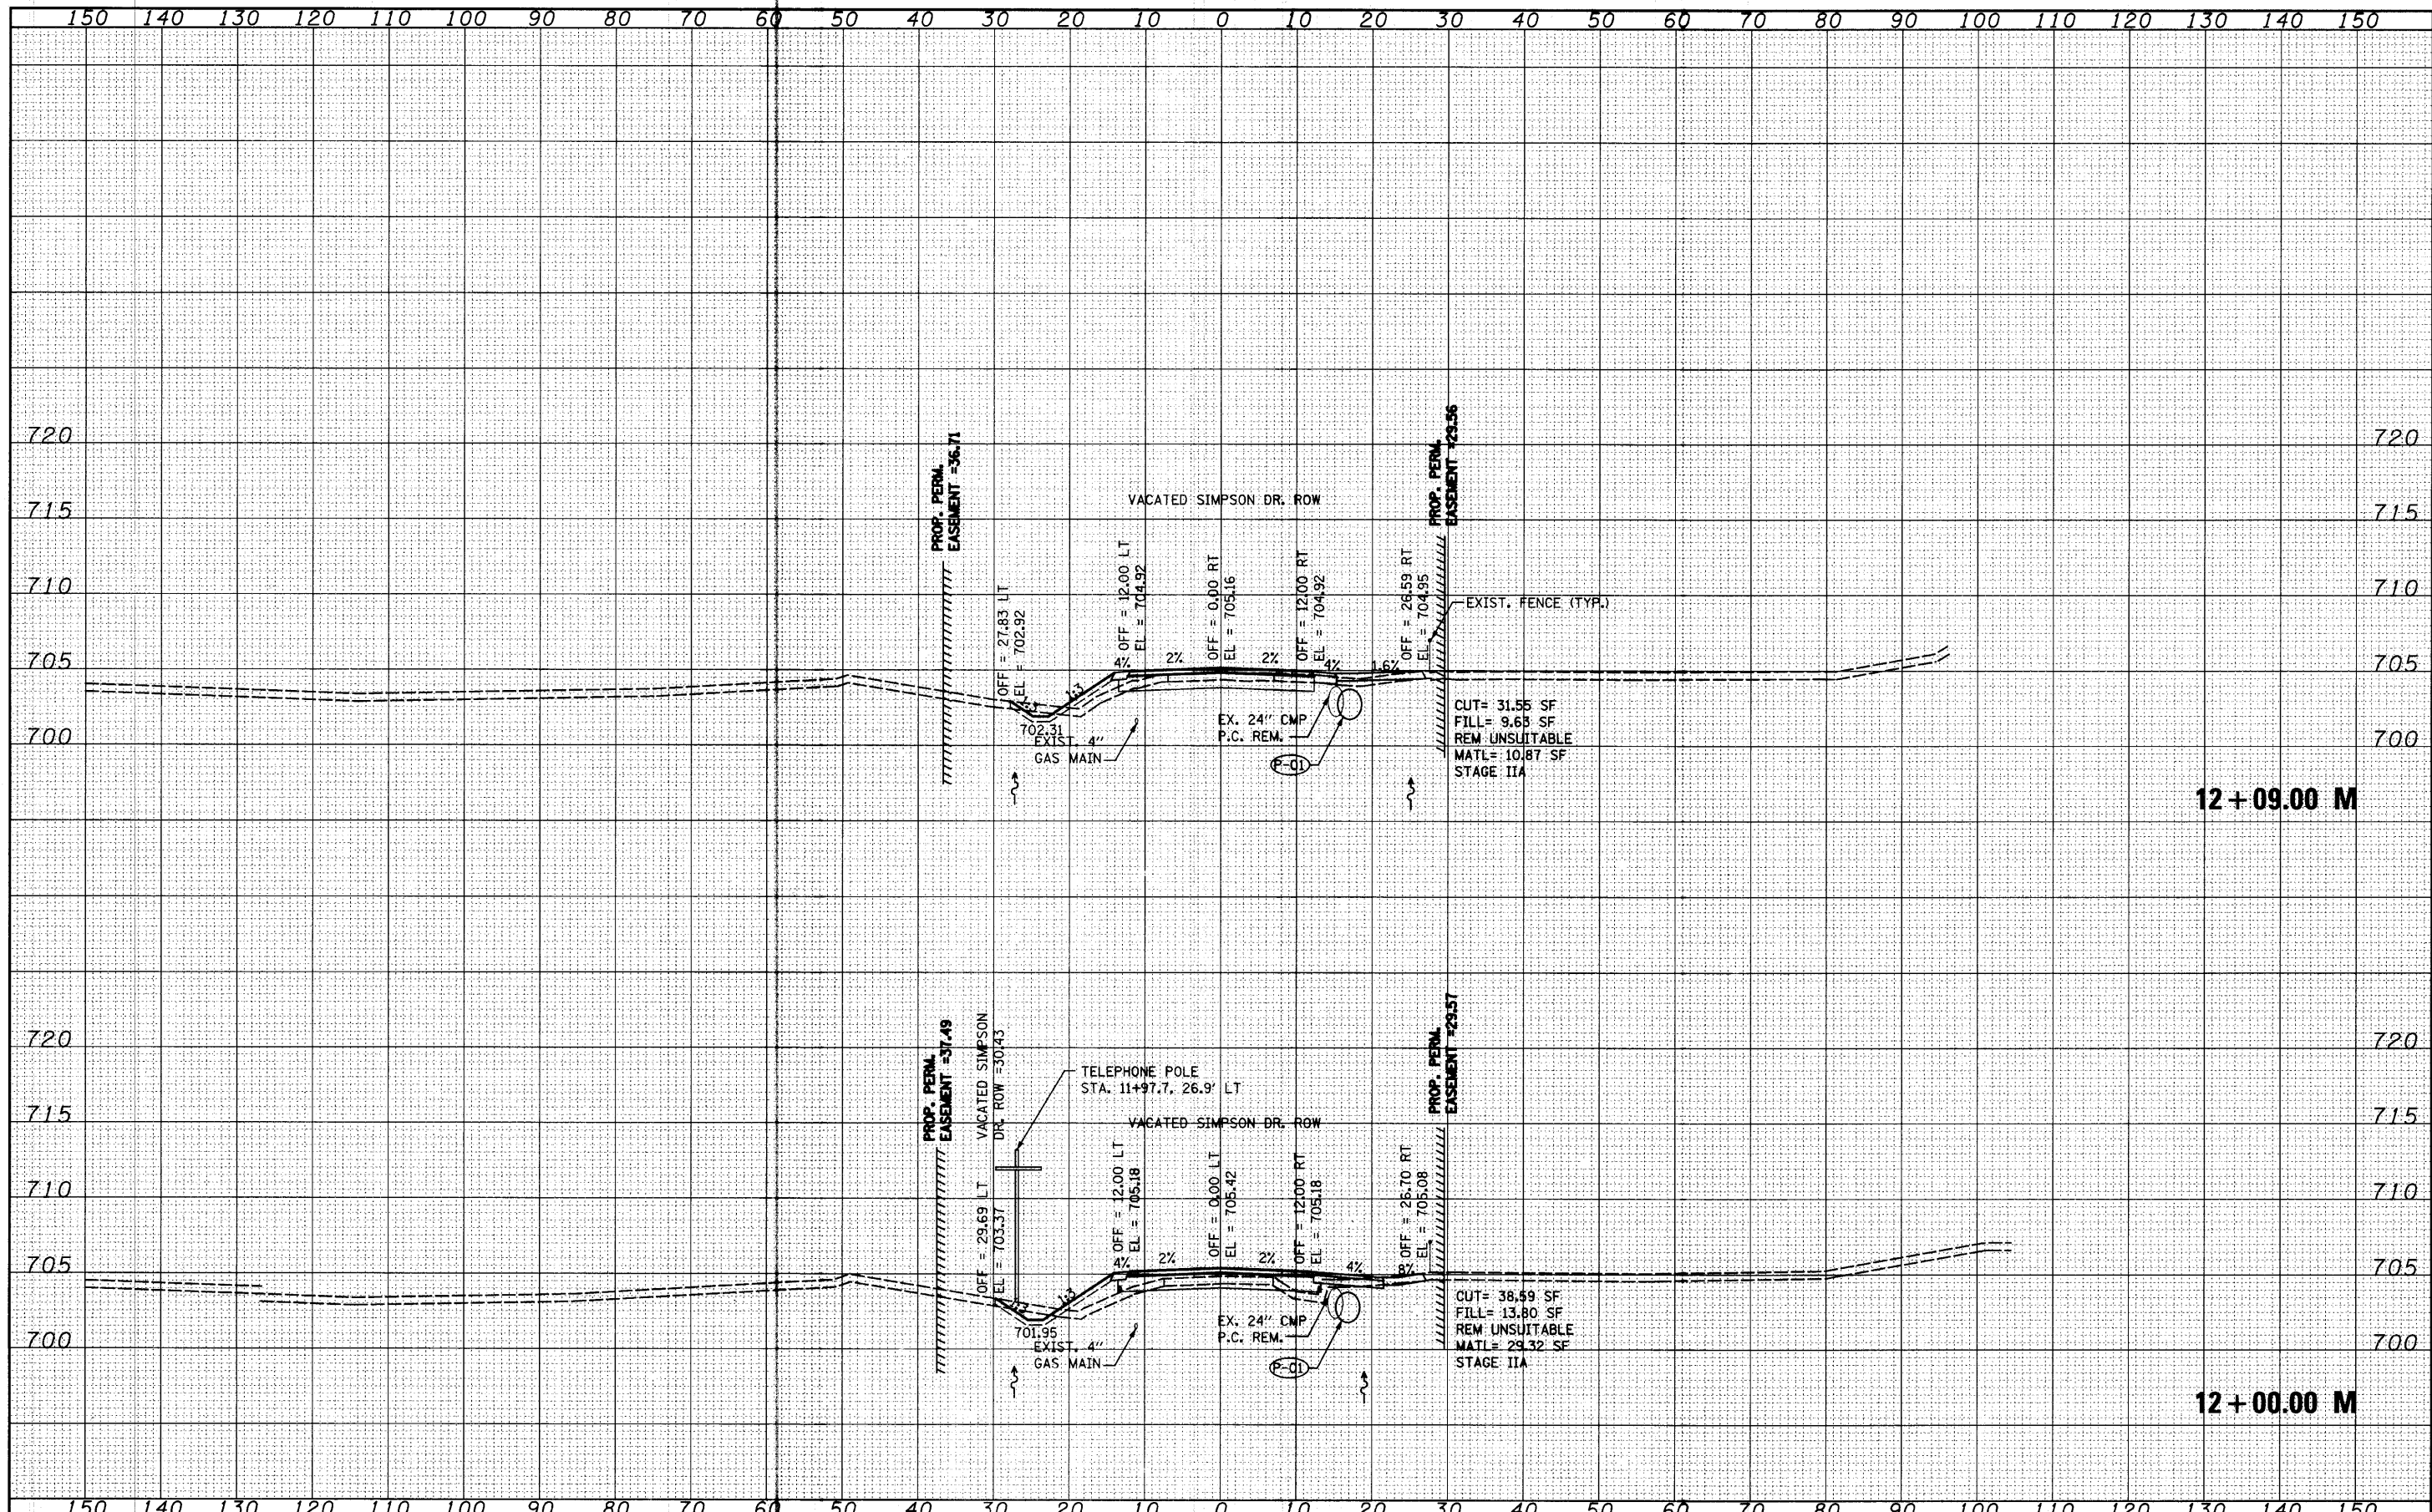

FILE NAME =	USER NAME = mag	DESIGNED - MAG	REVISED - SAI - 9/10/10	STATE OF ILLINOIS DEPARTMENT OF TRANSPORTATION	MILLBURN ROAD CROSS SECTIONS	F.A. RTE.	SECTION	COUNTY	TOTAL SHEETS	SHEET NO.	
S:\JUL1988-1999\1902\002\Micro\Cross sections\DI-sht-xsht-Millburn.dgn	PLLOT SCALE = 10.0000' / IN.	CHECKED - RKK	REVISED -			2661	02-00076-13-CH	LAKE	177	170	
PLOT DATE = 9/13/2010		DRAWN - VLF	REVISED -			CONTRACT NO. 63457					
		CHECKED - RKK	REVISED -			FED. ROAD DIST. NO. 1 ILLINOIS FED. AID PROJECT					