


DATE	
BY	
FINAL SURVEY	SURVEYED
NOTE BOOK NO.	PLOTTED
AREAS CHECKED	AREAS CHECKED

DATE	
BY	
ORIGINAL SURVEY	SURVEYED
NOTE BOOK NO.	PLOTTED
AREAS CHECKED	AREAS CHECKED

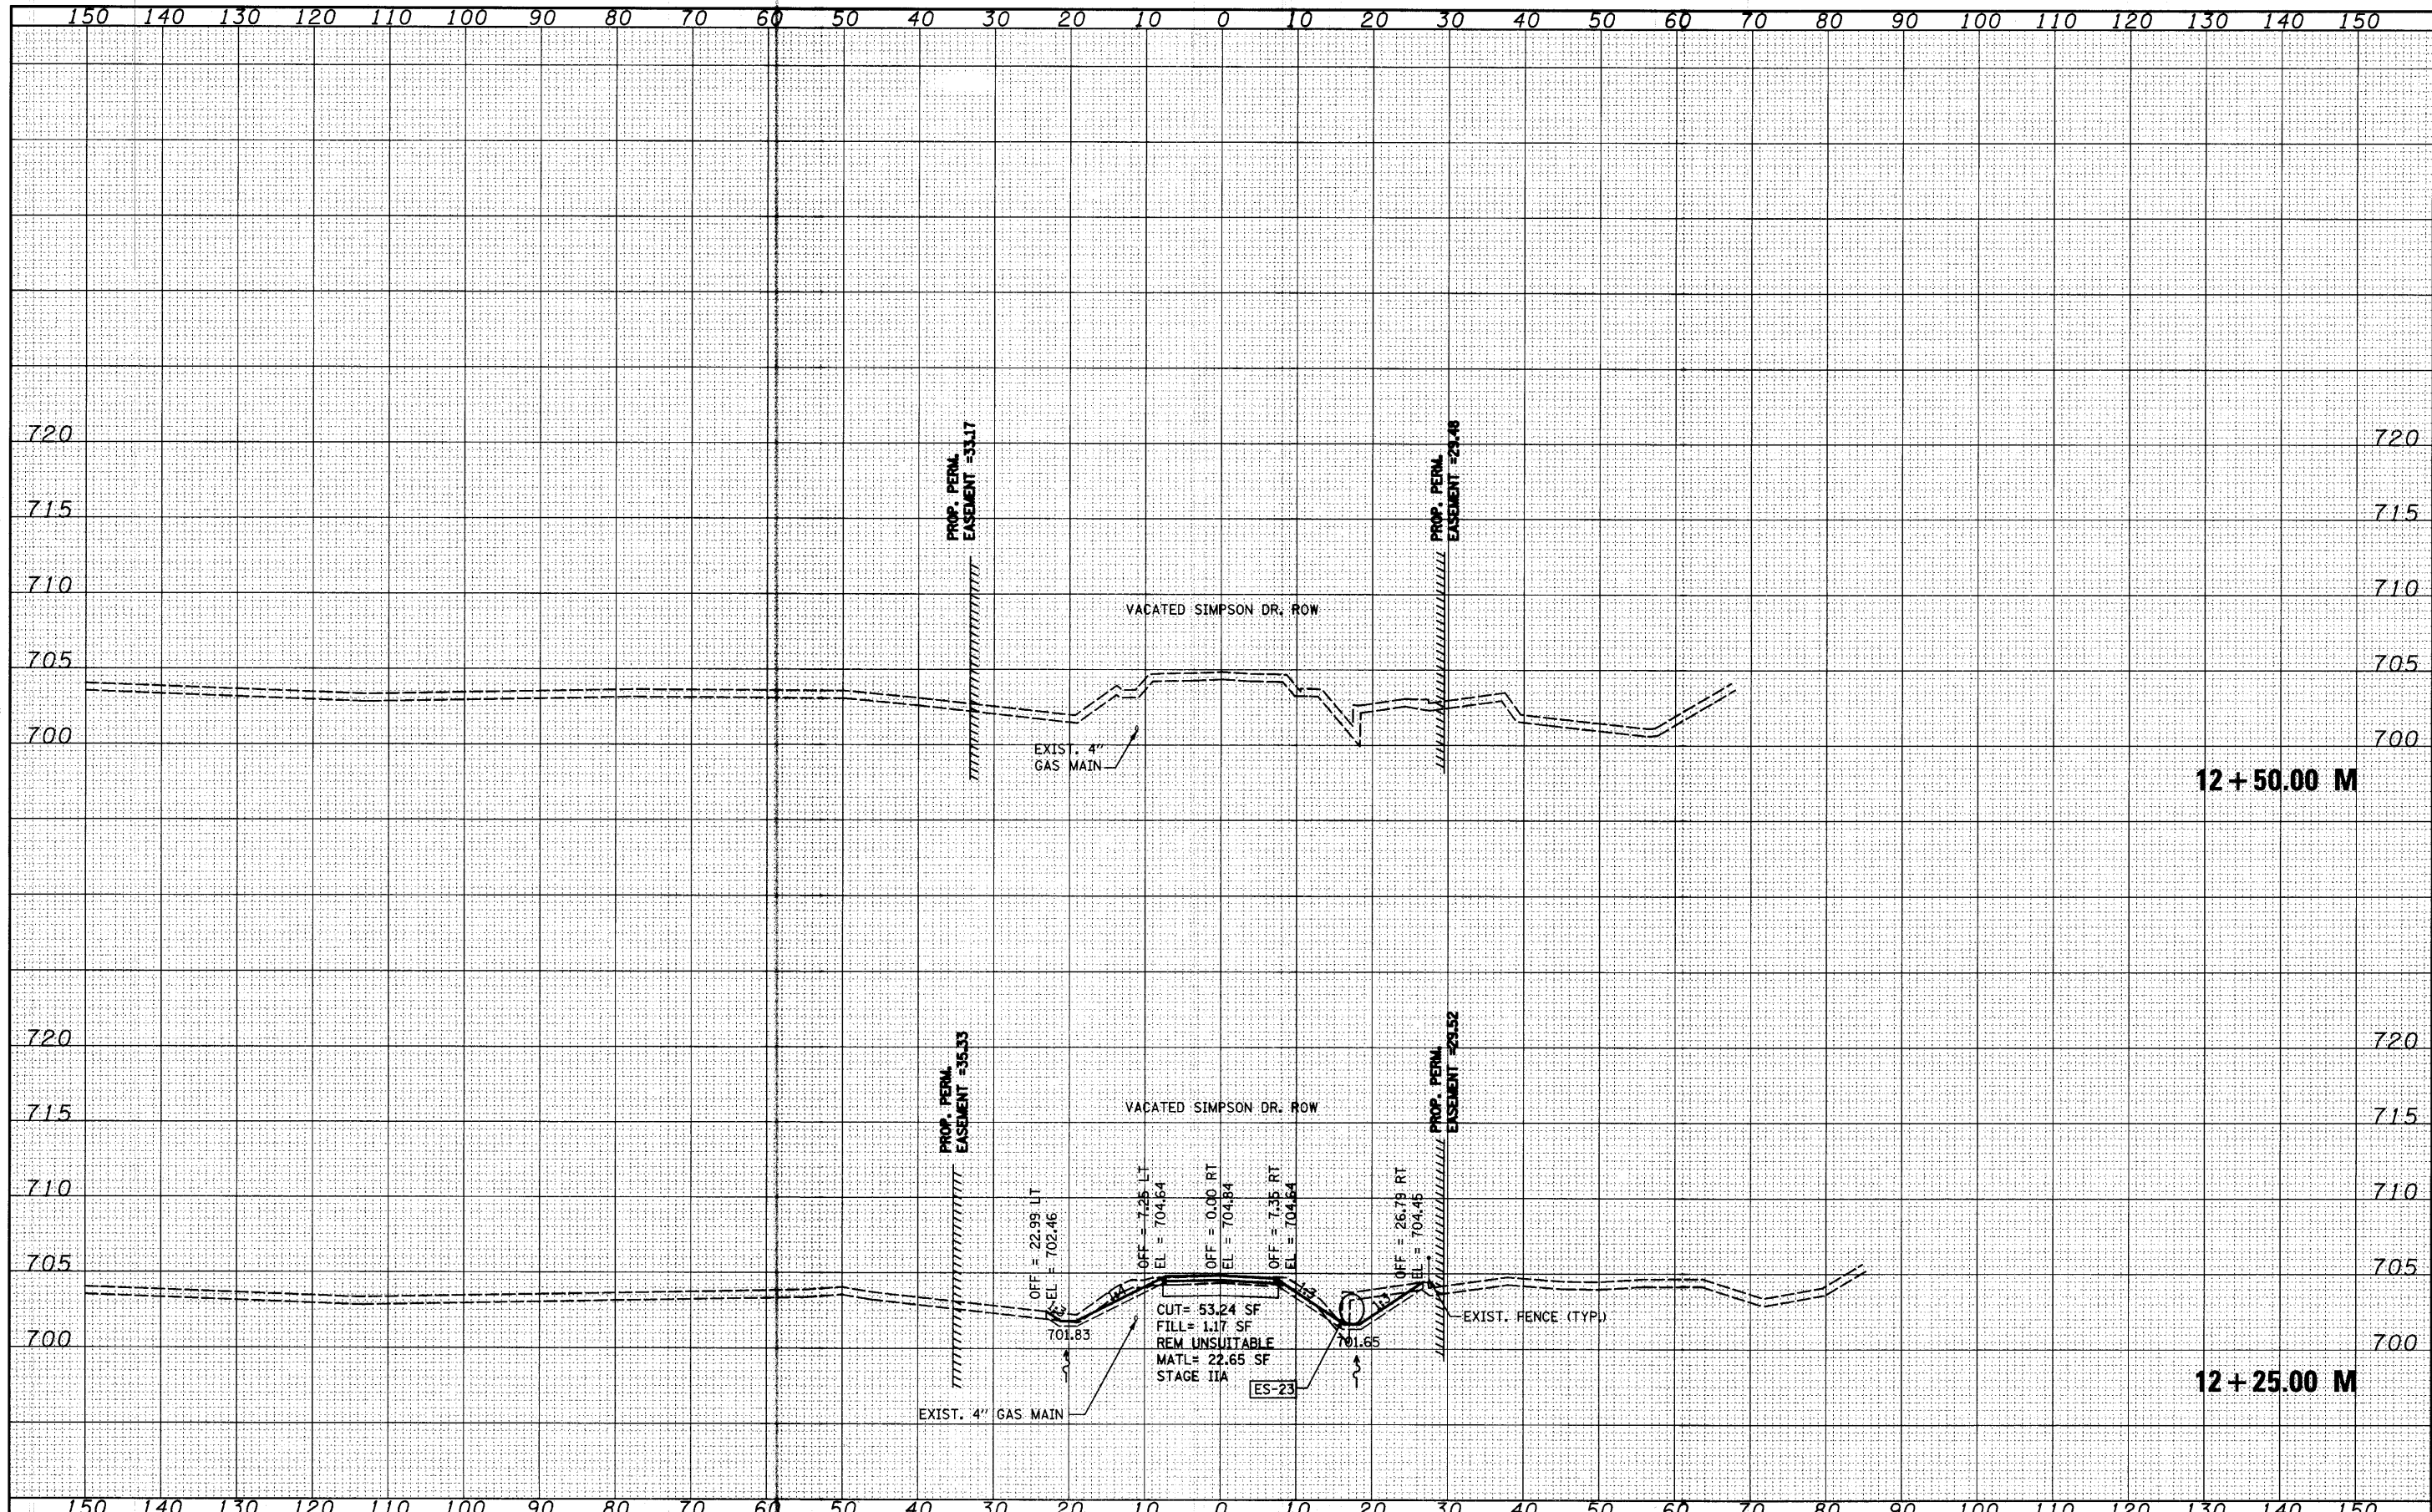

FILE NAME = S:\JUL1988-1999\902\002\Micro\Cross section

USER NAME = marg  
 PLOT SCALE = 10.0000' / IN.  
 PLOT DATE = 9/13/2019

DESIGNED - MAG	REVISION - SAI - 9/10/10
CHECKED - RKK	REVISION -
DRAWN - VLF	REVISION -
CHECKED - RKK	REVISION -

**STATE OF ILLINOIS  
DEPARTMENT OF TRANSPORTATION**

**MILLBURN ROAD CROSS SECTIONS**

SCALE: SHEET NO. OF SHEETS STA. 12+25.00 TO STA. 12+50.00

F.A. RTE. 2661	SECTION 02-00076-13-CH	COUNTY LAKE	TOTAL SHEETS 177	SHEET NO. 171
FED. ROAD DIST. NO. 1 ILLINOIS FED. AID PROJECT				

**12 + 50.00 M**

**12 + 25.00 M**