


DATE	
BY	
FINAL SURVEY	
REVISIONS	
NOTE BOOK	
NO.	

DATE	
BY	
ORIGINAL SURVEY	
REVISIONS	
NOTE BOOK	
NO.	

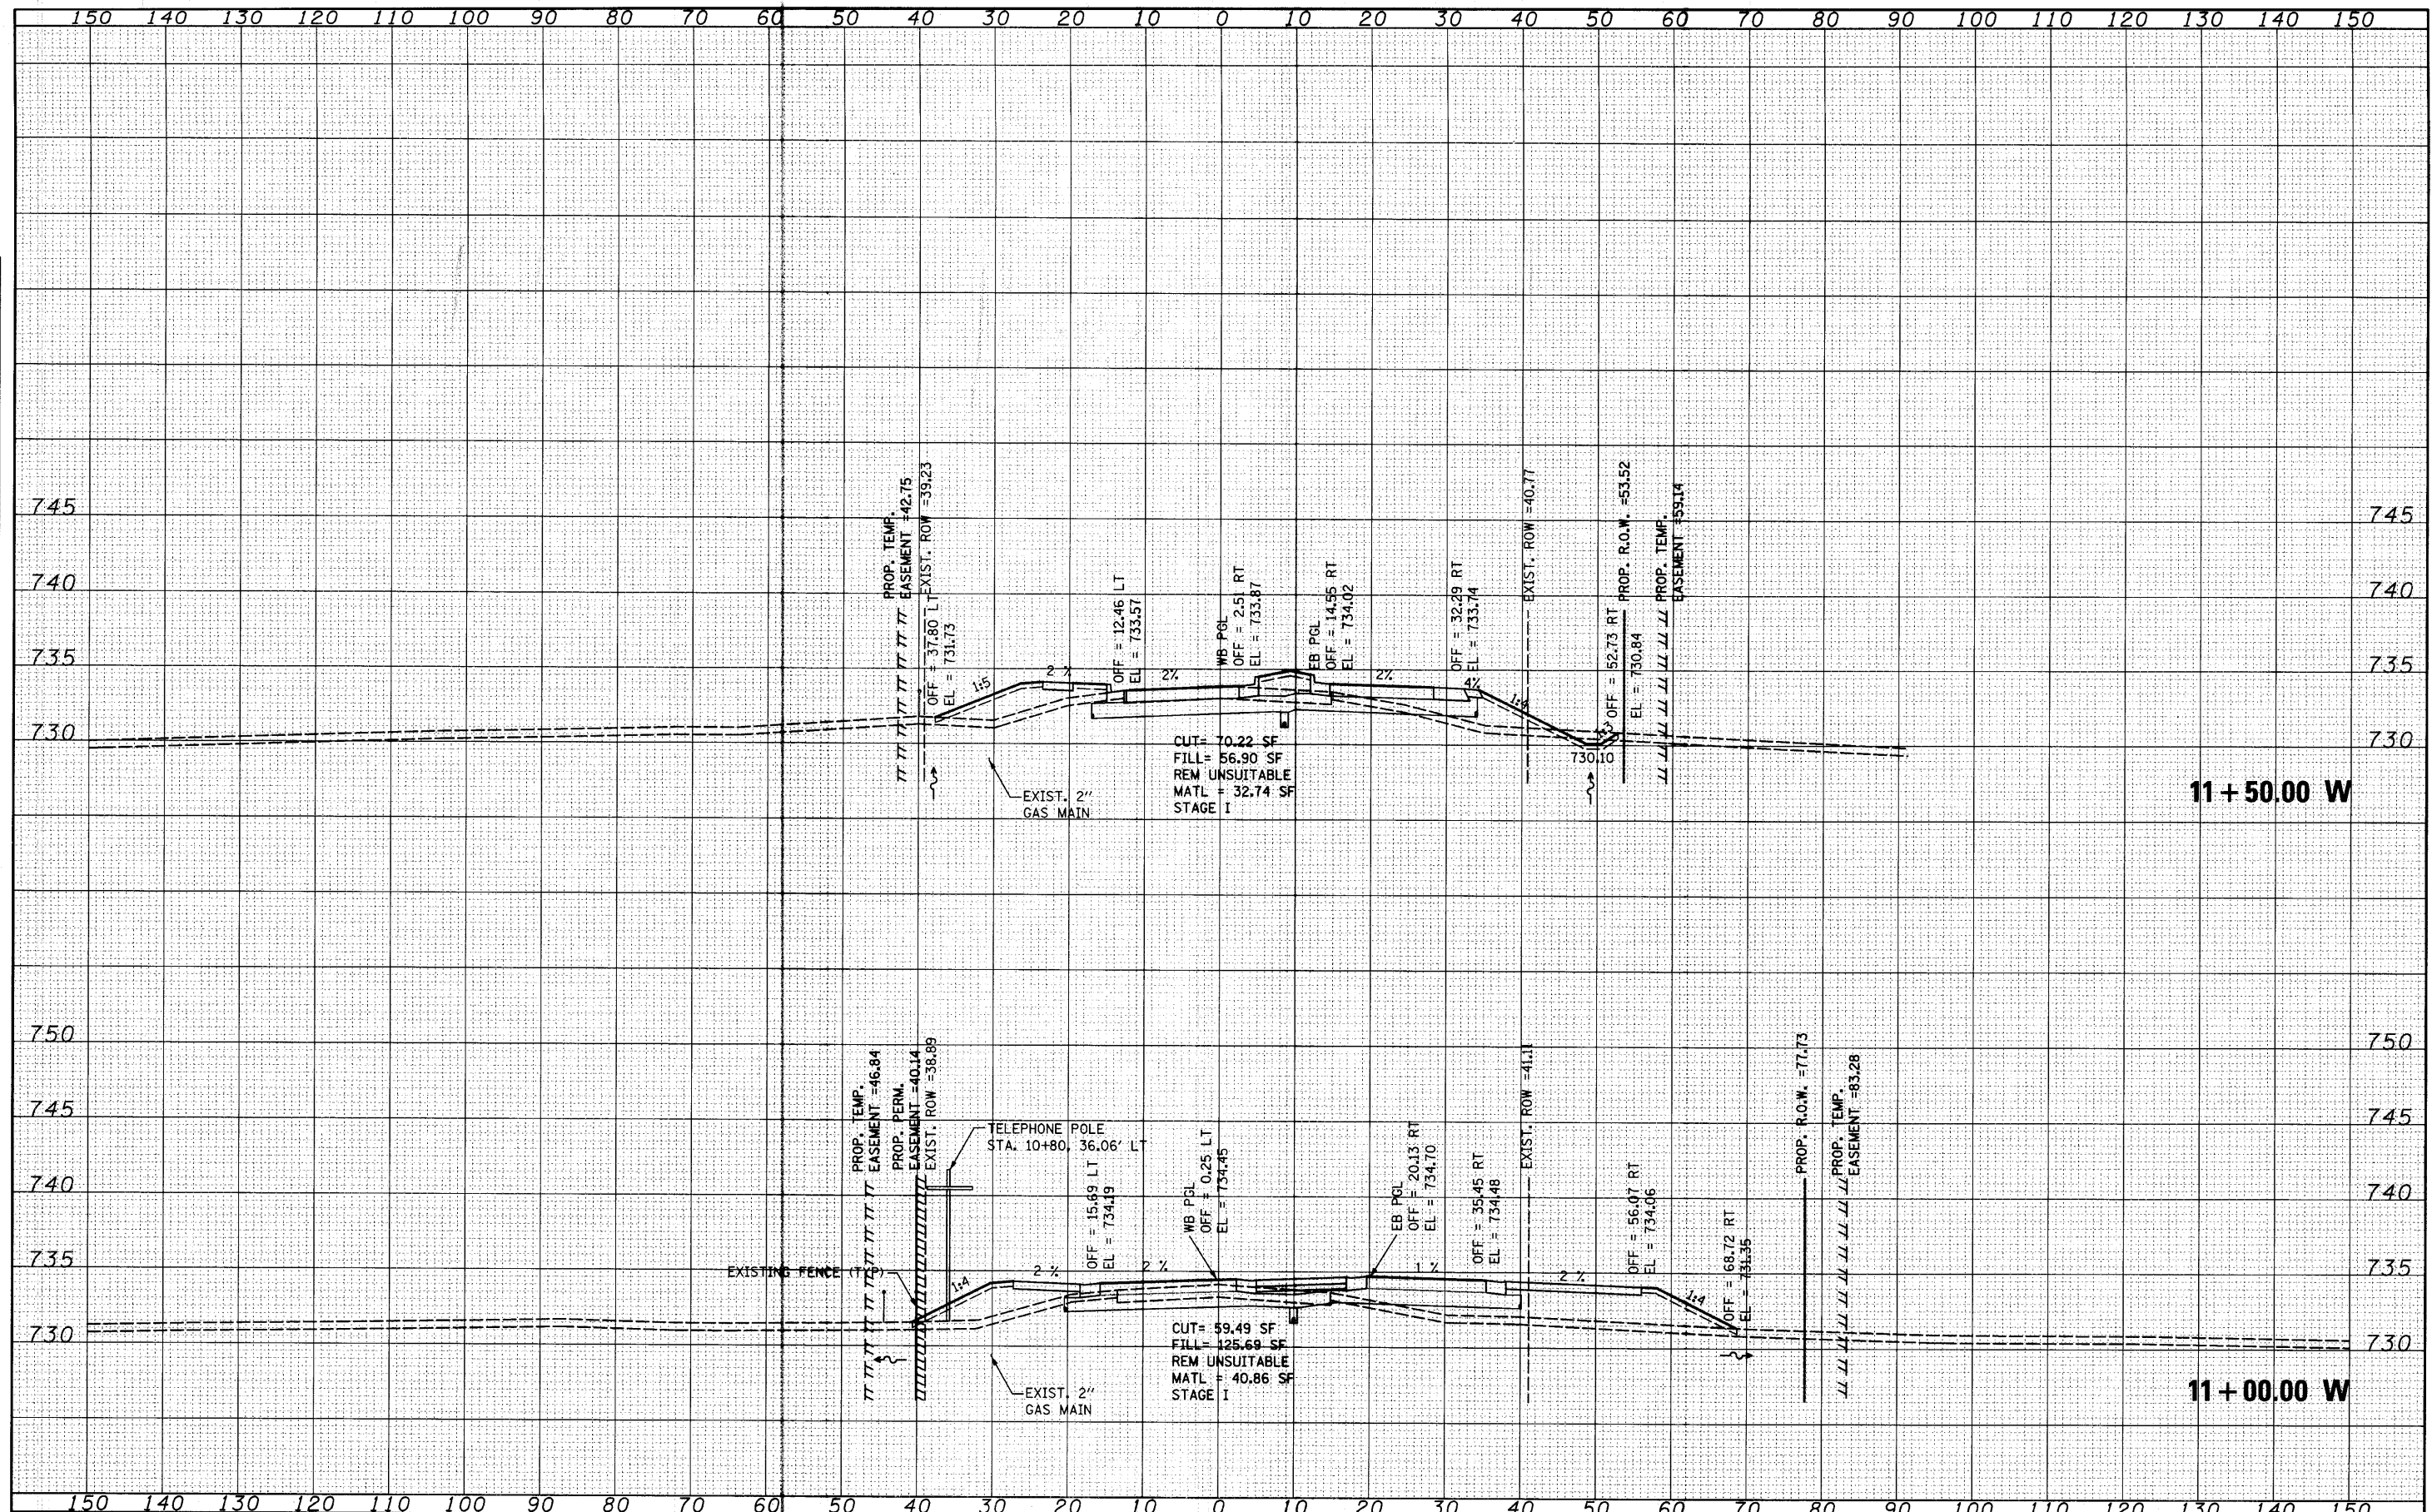

FILE NAME = S:\JUL1980-1999\1982\002\Micro\Cross section\DI-ht-xshht-Wadsworth.dgn

USER NAME = amanda.j
 PLOT SCALE = 10.0000' / IN.
 PLOT DATE = 4/1/2010

DESIGNED -	MAG	REVISED -	
CHECKED -	RKK	REVISED -	
DRAWN -	VLV	REVISED -	
CHECKED -	RKK	REVISED -	

**STATE OF ILLINOIS
DEPARTMENT OF TRANSPORTATION**

WADSWORTH ROAD CROSS SECTIONS

SCALE: SHEET NO. OF SHEETS STA. 11+00.00 TO STA. 11+50.00

F.A. RTE.	SECTION	COUNTY	TOTAL SHEETS	SHEET NO.
2661	02-00076-13-CH	LAKE	177	172
CONTRACT NO. 63457				
FED. ROAD DIST. NO. 1 ILLINOIS FED. AID PROJECT				