


DATE	
BY	
FINAL SURVEY	
NOTE BOOK	
TEMPLATE	
AREAS	
CHECKED	
NO.	

DATE	
BY	
ORIGINAL SURVEY	
NOTE BOOK	
TEMPLATE	
AREAS	
CHECKED	
NO.	

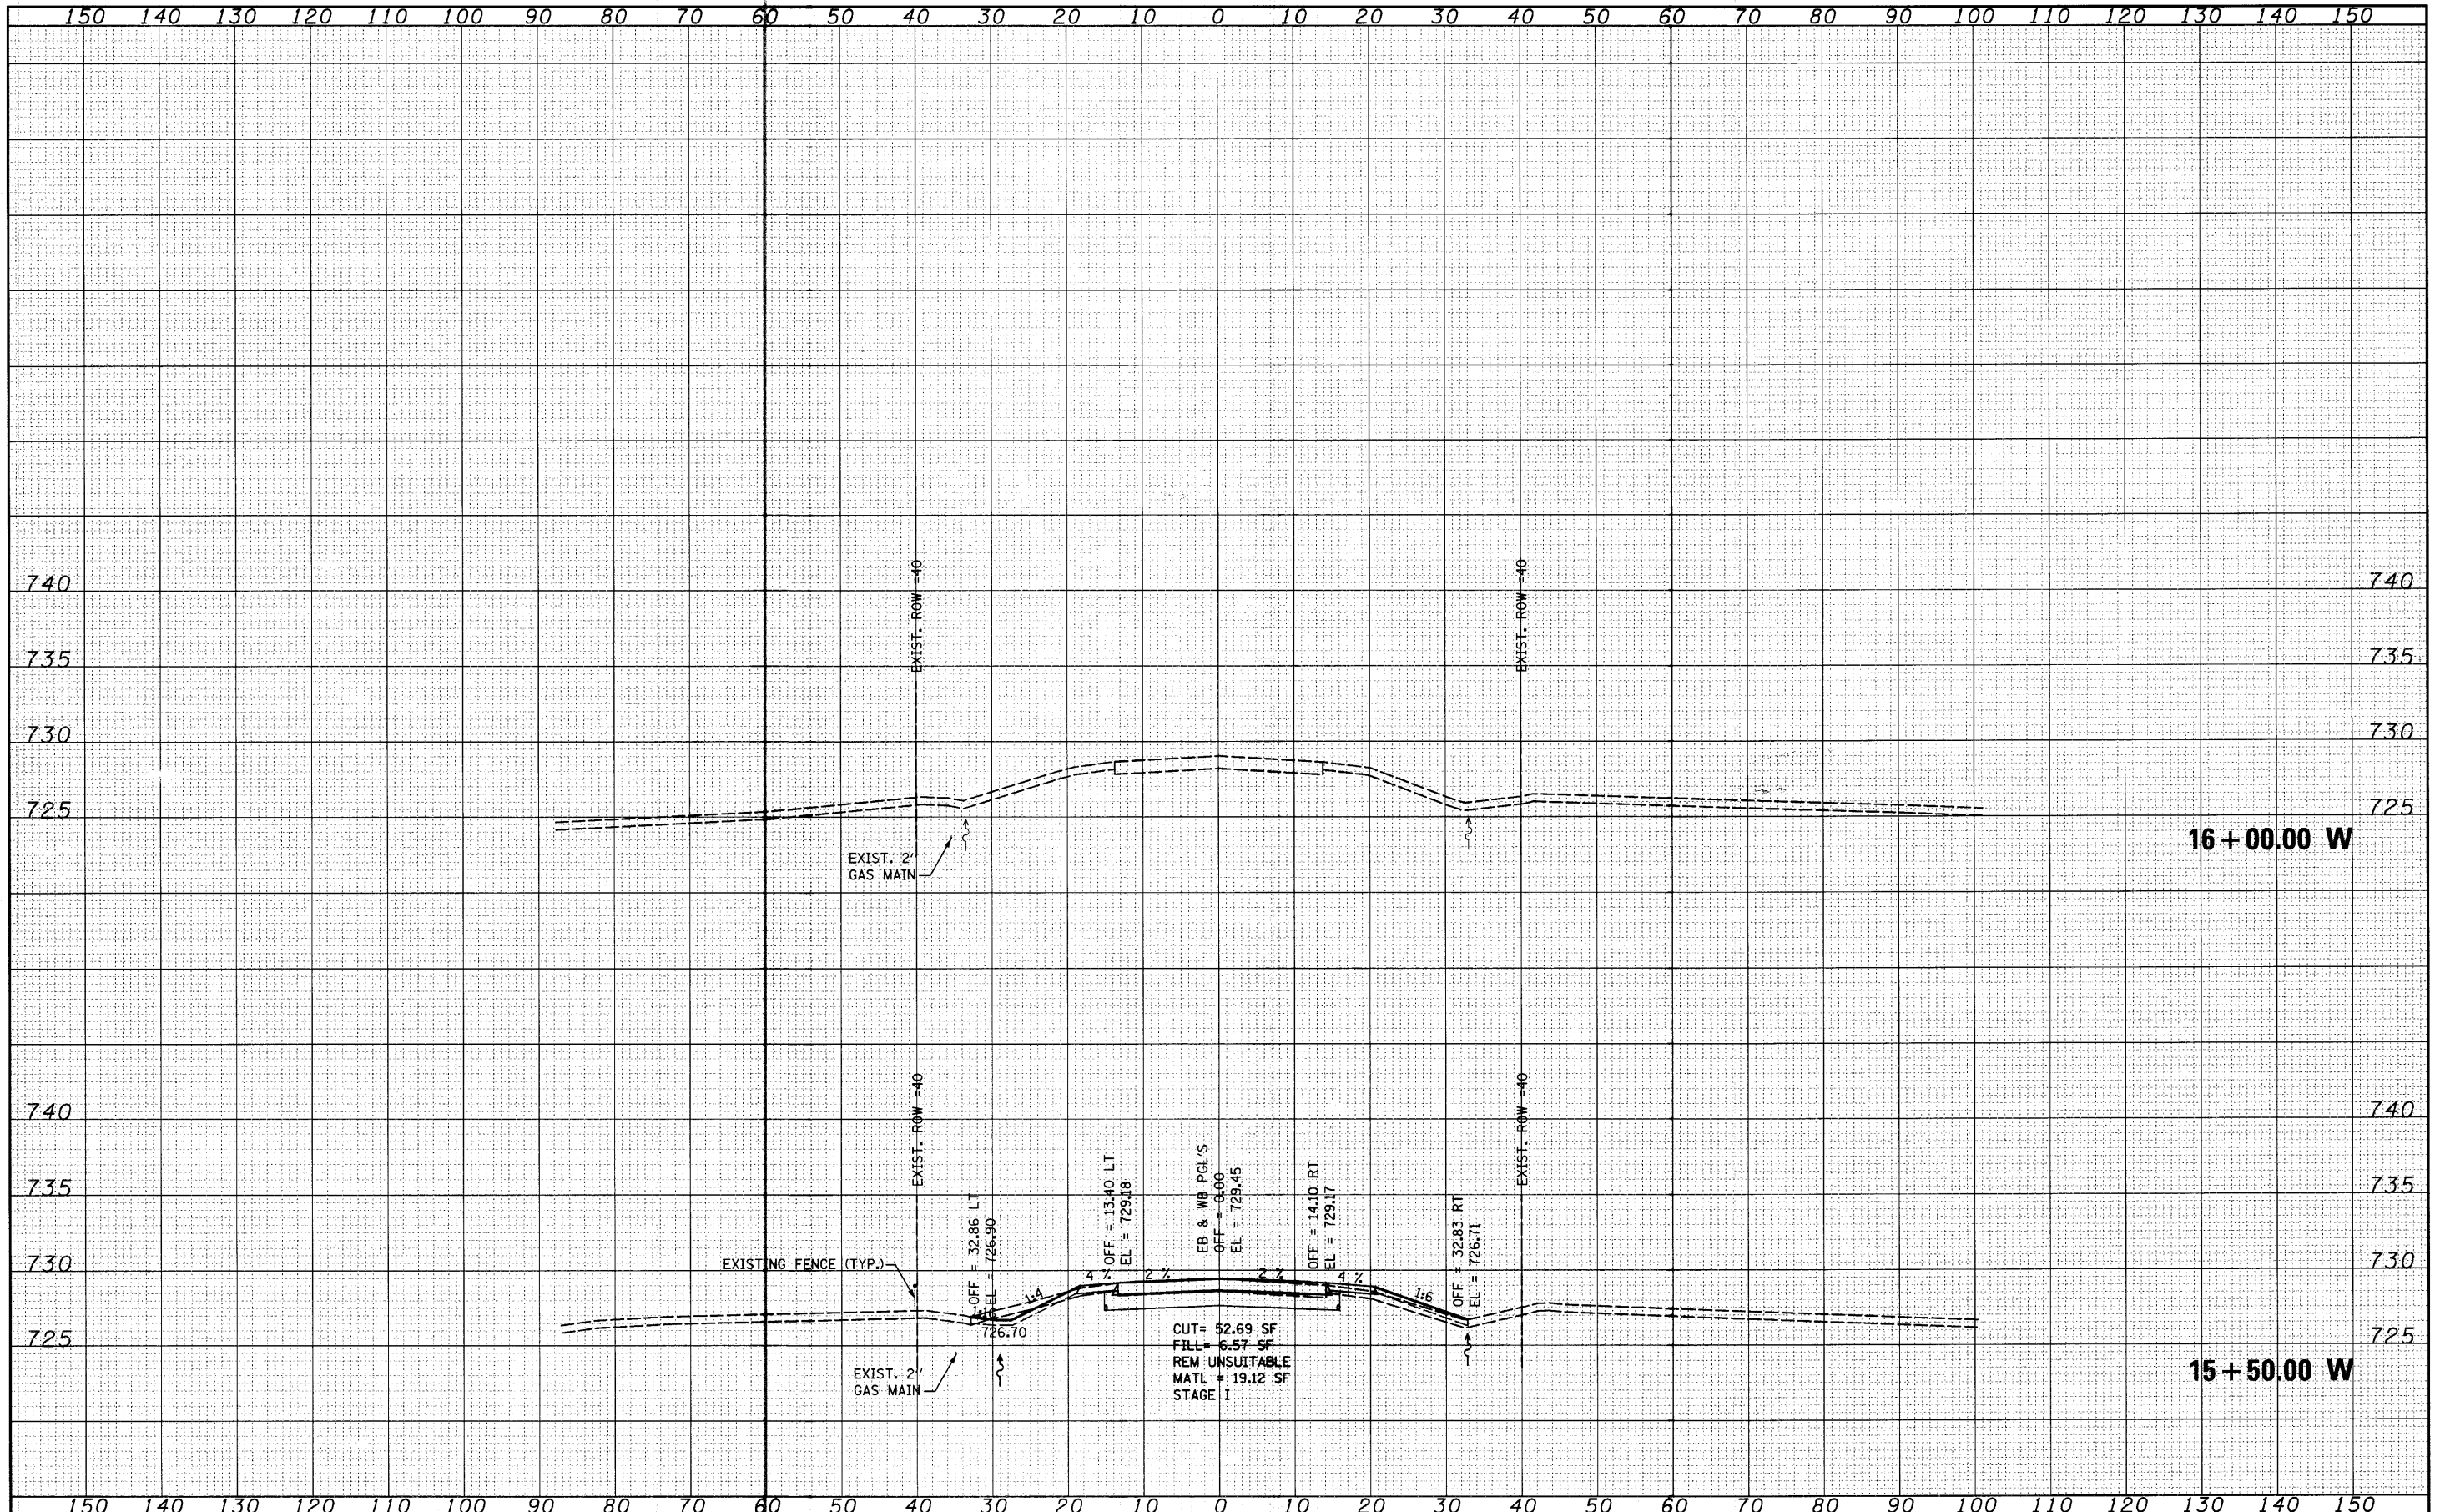

FILE NAME =  
 USER NAME = saron  
 DESIGNED - MAG  
 CHECKED - RKK  
 DRAWN - VLF  
 CHECKED - RKK  
 PLOT SCALE = 10,000 / IN.  
 PLOT DATE = 4/1/2012

DESIGNED - MAG  
 CHECKED - RKK  
 DRAWN - VLF  
 CHECKED - RKK  
 REVISED -  
 REVISED -  
 REVISED -  
 REVISED -

STATE OF ILLINOIS  
 DEPARTMENT OF TRANSPORTATION

WADSWORTH ROAD CROSS SECTIONS

SCALE: SHEET NO. OF SHEETS STA. 15+50.00 TO STA. 16+00.00

F.A. RTE.	SECTION	COUNTY	TOTAL SHEETS	SHEET NO.
2661	02-00076-13-CH	LAKE	177	177
FED. ROAD DIST. NO. 1 ILLINOIS FED. AID PROJECT			CONTRACT NO. 63457	