
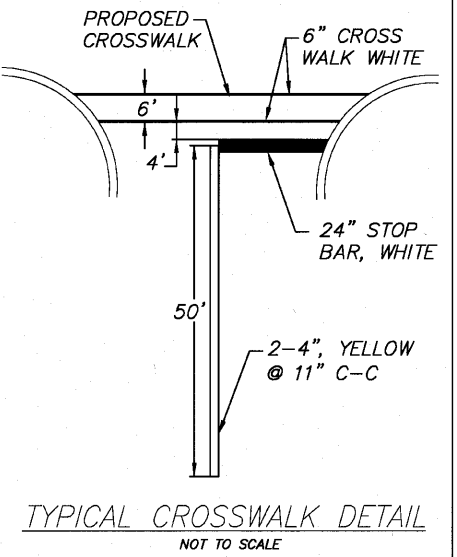


SCALE:
HOR: 1"=20'

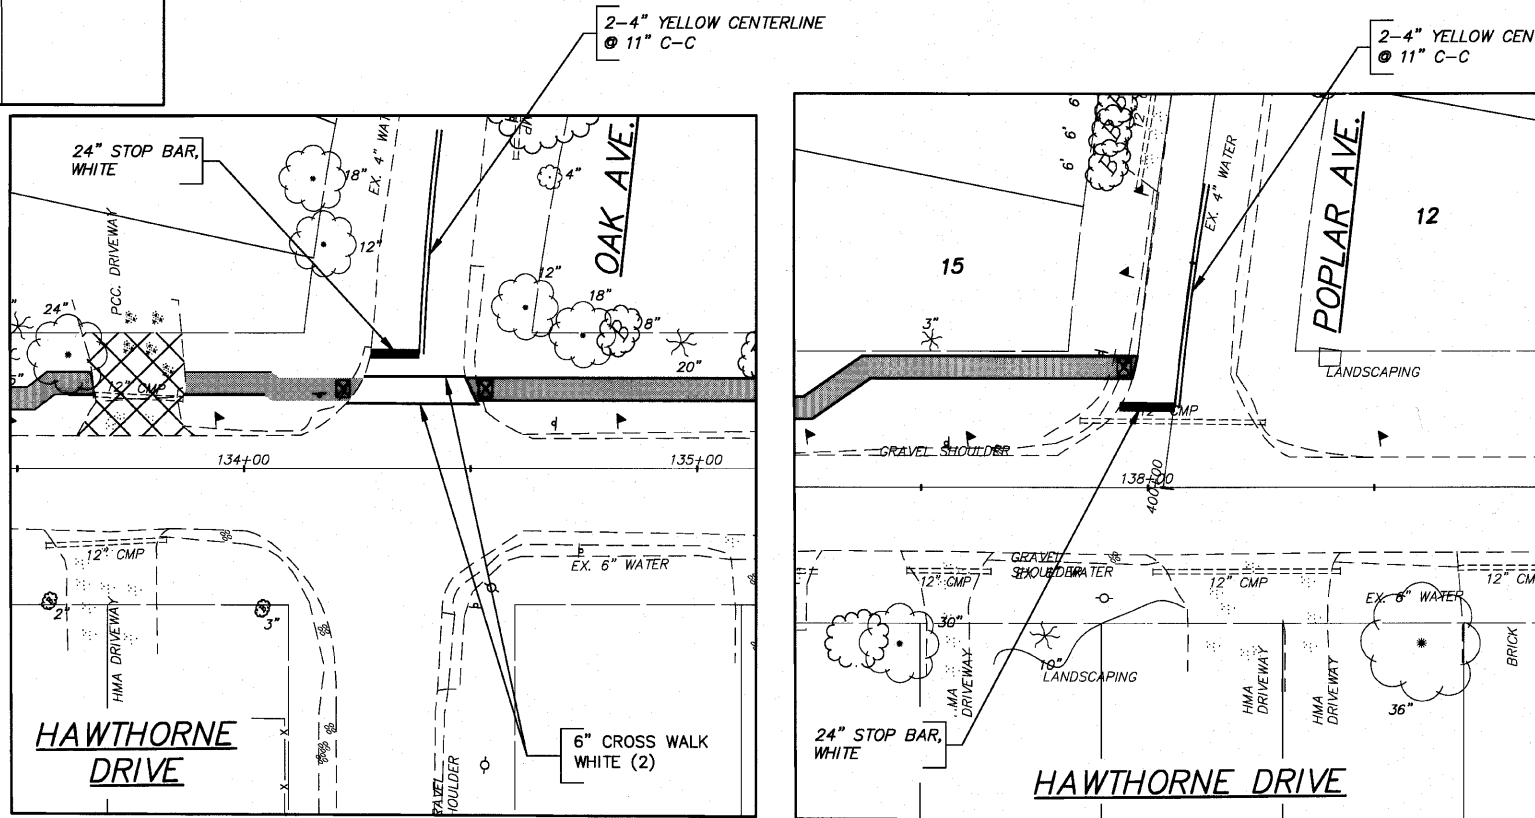

FILE NAME = 102589PAVEMENTMARKINGS.DWG	USER NAME =	DESIGNED = RJD	REVISED =
	FILE NAME =	DRAWN = EC	REVISED =
	PLOT SCALE =	CHECKED = RJD	REVISED =
	PLOT DATE =	DATE = 01/19/10	REVISED =

STATE OF ILLINOIS
DEPARTMENT OF TRANSPORTATION

PAVEMENT MARKINGS
HAWTHORNE DRIVE

F.A. RTE.	SECTION	COUNTY	TOTAL SHEETS	SHEET NO.
	10-00073-00-SW	LAKE	75	26
CONTRACT NO. 63467			ILLINOIS FED. AID PROJECT	

SCALE: 1"=20' SHEET NO. 26 OF 75 SHEETS