



MATCH LINE STA. 30+00 SEE SHEET NO. 6

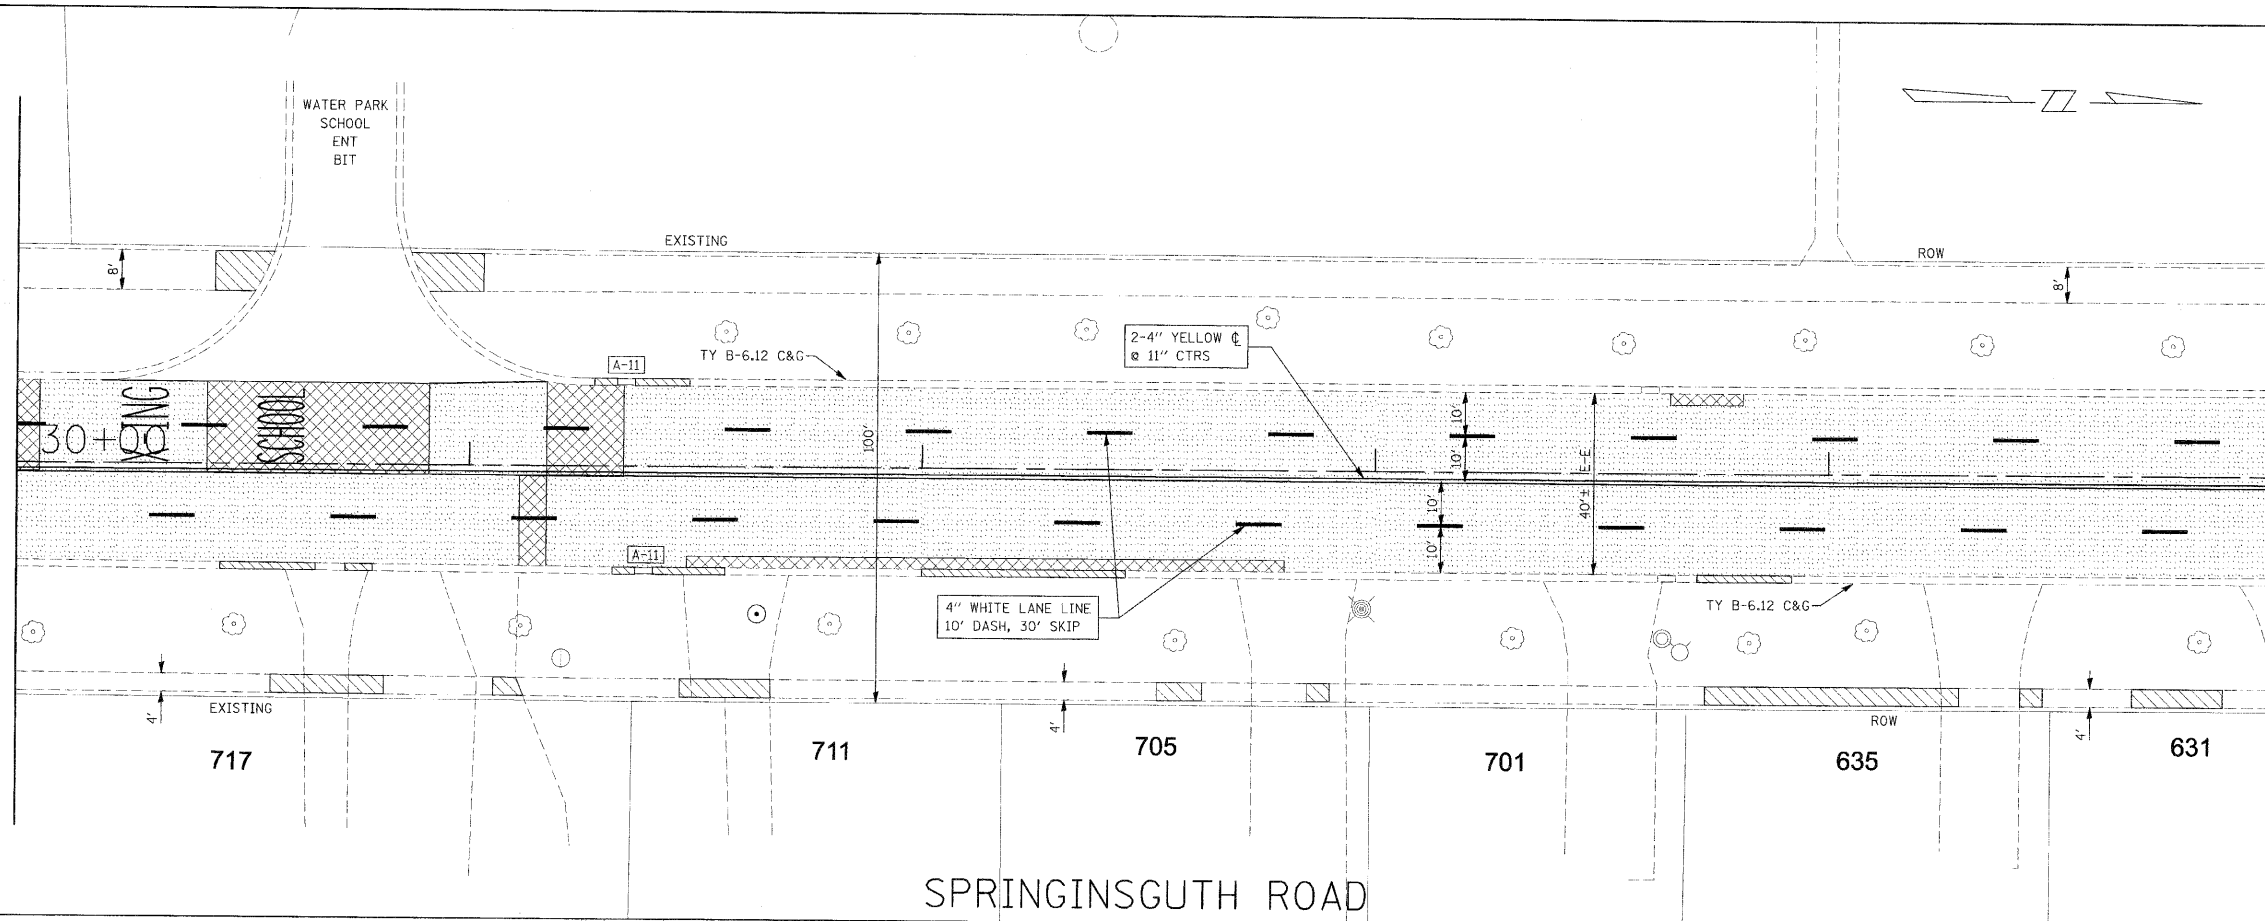

MATCH LINE STA. 35+00 SEE BELOW

SPRINGINGUTH ROAD

MATCH LINE STA. 35+00 SEE ABOVE

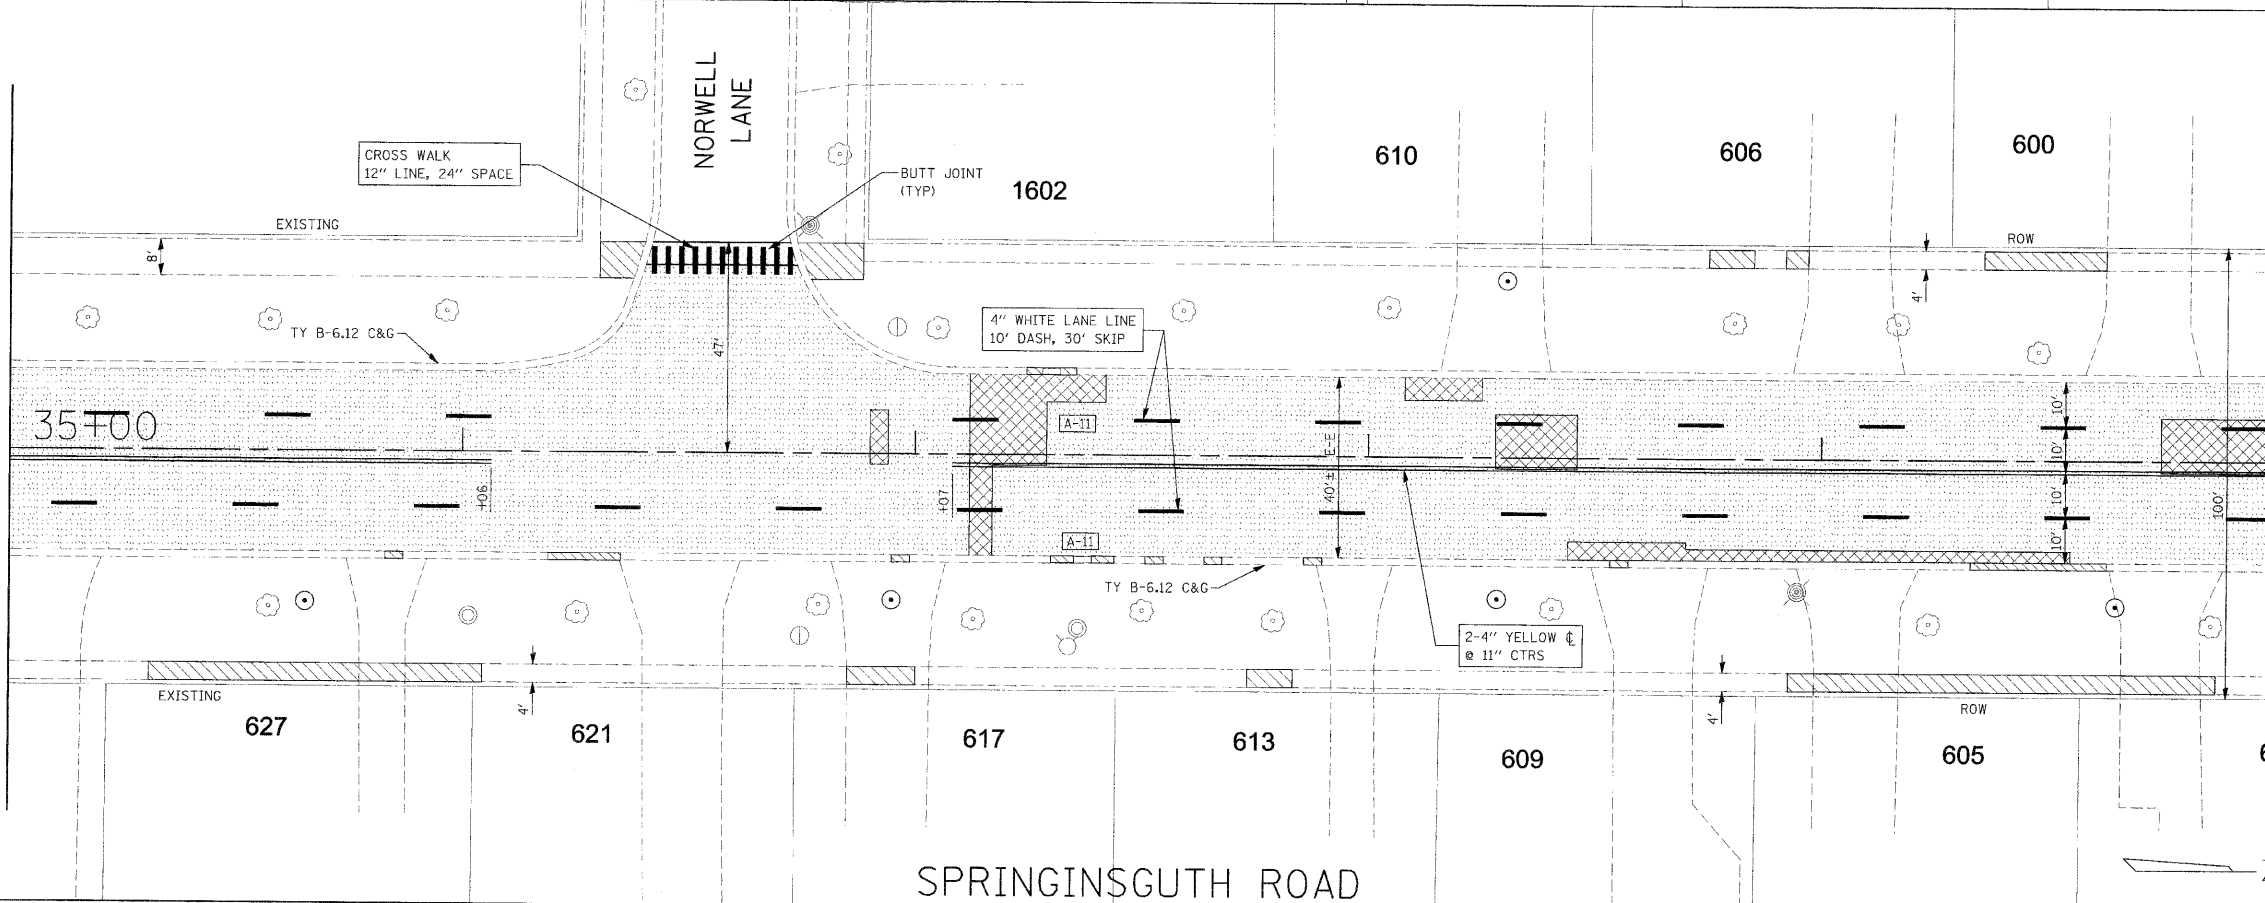

MATCH LINE STA. 40+00 SEE SHEET NO. 8

SPRINGINGUTH ROAD

FILE NAME =	USER NAME = #UGFR#	DESIGNED	REVISED	STATE OF ILLINOIS DEPARTMENT OF TRANSPORTATION	SPRINGINGUTH ROAD STA. 30+00 TO STA. 40+00	F.A.U. RTE.	SECTION	COUNTY	TOTAL SHEETS	SHEET NO.
P:\2010\100038\phase 2\dwg\100038.dwg	10-00104-00-RS	COOK	21			9				
PLOT SCALE = #SCALE#	DATE	CONTRACT NO. 63500								
PLOT DATE = 8/2/2012		FED. ROAD DIST. NO. 1 ILLINOIS FED. AID PROJECT M-9003(703)								
					SCALE: 1"=20'	SHEET NO. 4 OF 8 SHEETS		STA.	TO STA.	