


MATCH LINE STA. 70+00 SEE SHEET NO. 10

MATCH LINE STA. 75+00 SEE BELOW

SPRINGINGUTH ROAD

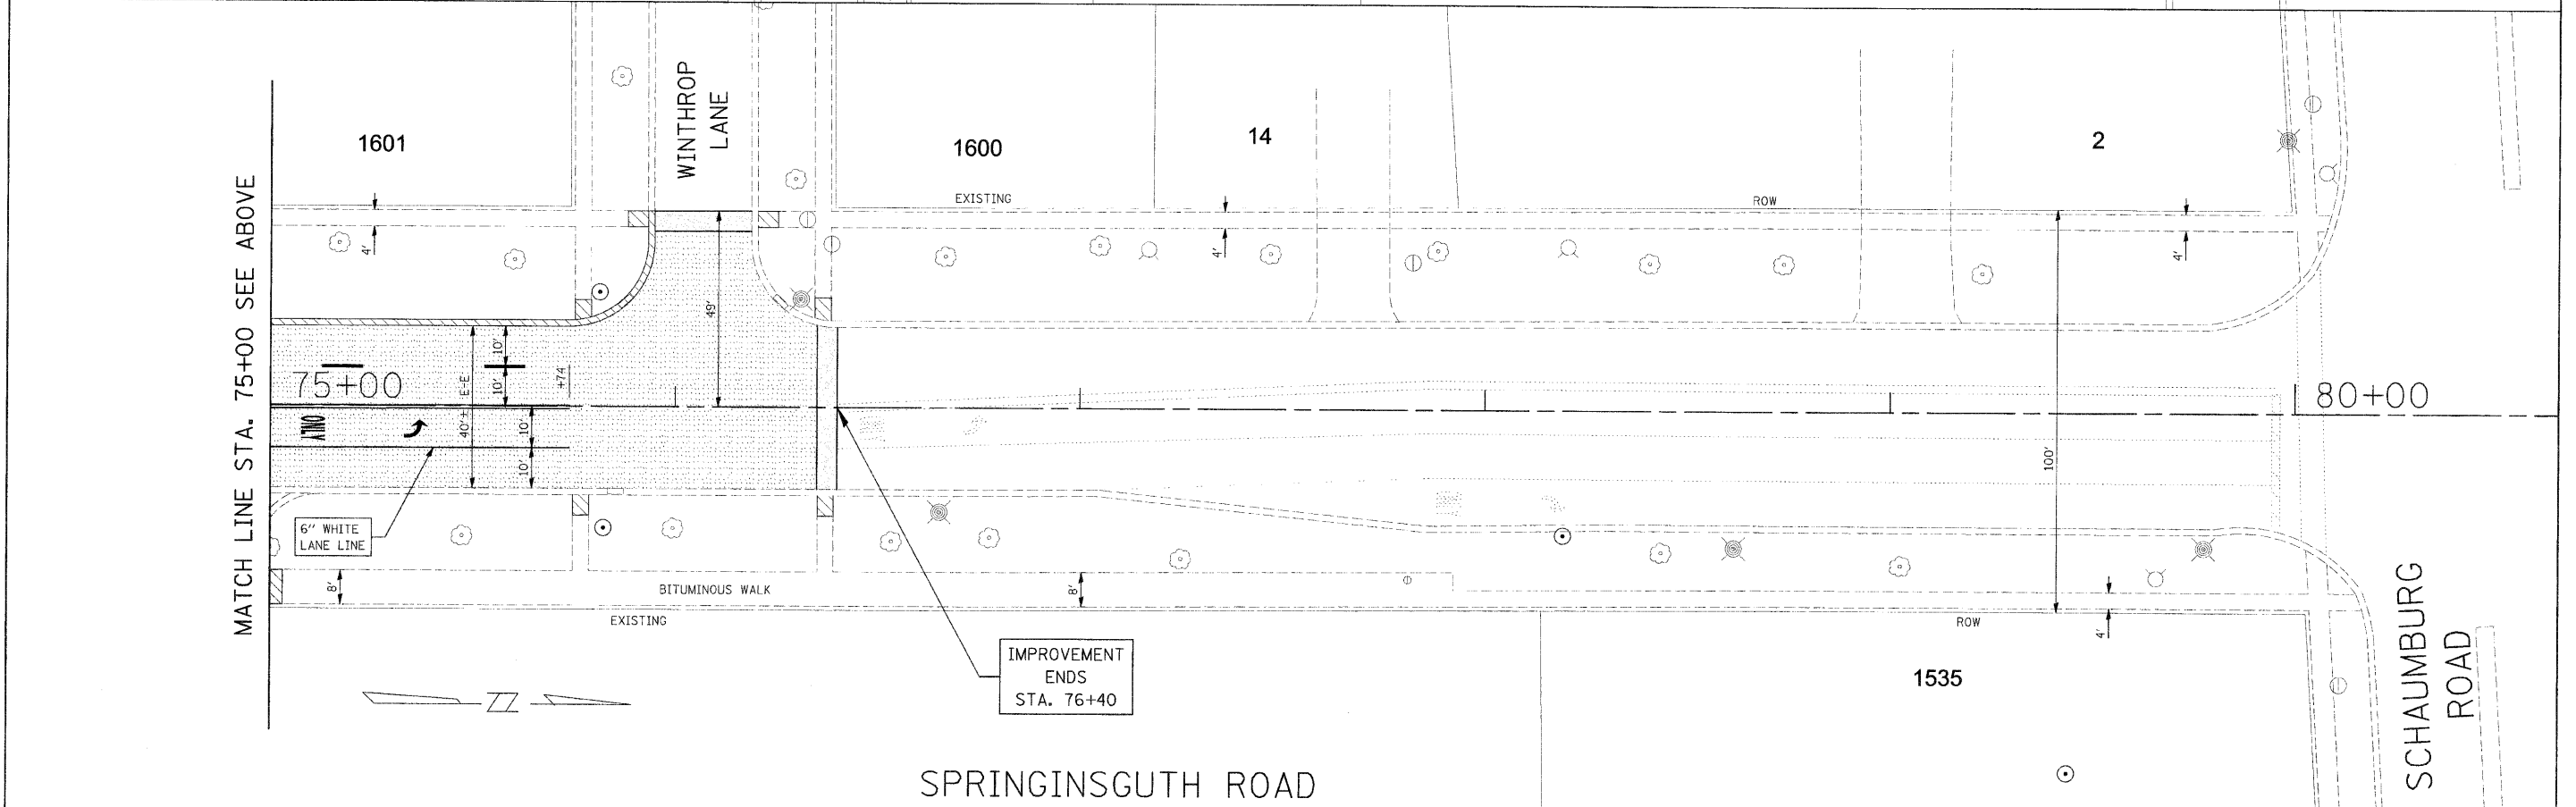

MATCH LINE STA. 75+00 SEE ABOVE

SPRINGINGUTH ROAD

SCHAUMBURG ROAD

IMPROVEMENT ENDS STA. 76+40

FILE NAME - P:\2010\1000030\phase 2\dwg\100030.dgn	USER NAME - #UGER#	DESIGNED -	REVISED -	STATE OF ILLINOIS DEPARTMENT OF TRANSPORTATION	SPRINGINGUTH ROAD STA. 70+00 TO STA. 80+00	F.A.U. RTE. 2562	SECTION 10-00104-00-RS	COUNTY COOK	TOTAL SHEETS 21	SHEET NO. 13	
PLOT SCALE - #SCALE#	CHECKED -	REVISED -	SCALE: 1"=20'			SHEET NO. 8 OF 8 SHEETS	SPRINGINGUTH ROAD	CONTRACT NO. 63500		FED. ROAD DIST. NO. 1 ILLINOIS FED. AID PROJECT M-9003(703)	
PLOT DATE - 8/27/2010	DATE -	REVISED -	STA.			TO STA.					