



QUANTITY
 4 (100) LINE = 64.1 ft. (19.7 m)
 21.1 sq. ft. (1.97 sq. m)

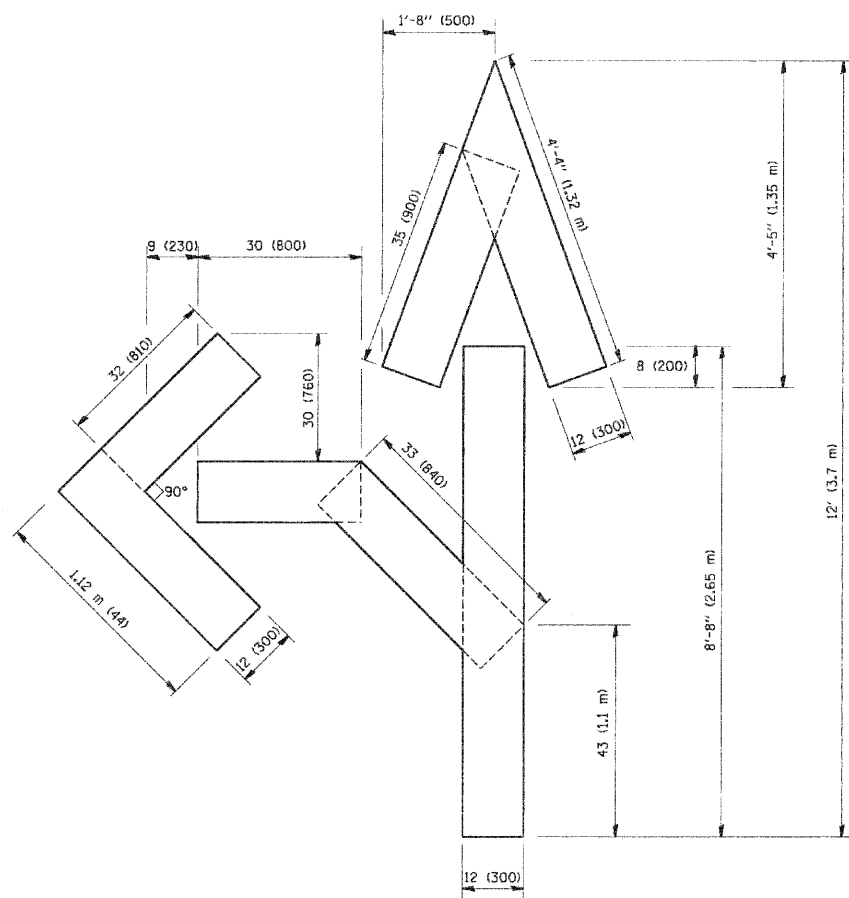

QUANTITY
 4 (100) LINE = 82.5 ft. (25.3 m)
 27.5 sq. ft. (2.53 sq. m)

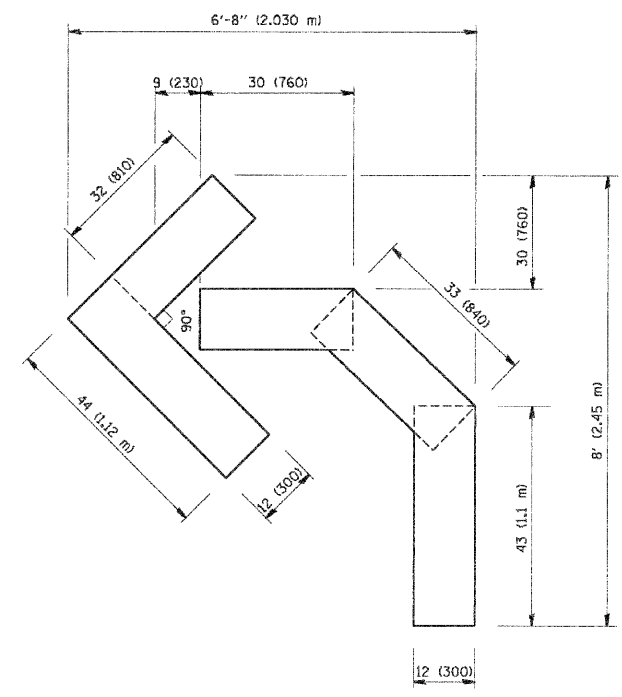

QUANTITY
 4 (100) LINE = 45.5 ft. (13.9 m)
 15.2 sq. ft. (1.39 sq. m)

All dimensions are in inches (millimeters) unless otherwise shown.

FILE NAME = W:\d:\state\22x34\w1b.dgn	USER NAME = gaglianoib	DESIGNED -	REVISED - T. RAMMACHER 06-05-96	STATE OF ILLINOIS DEPARTMENT OF TRANSPORTATION	PAVEMENT MARKING LETTERS AND SYMBOLS FOR TRAFFIC STAGING			F.A.J. RTE. 2562	SECTION 10-00104-00-RS	COUNTY COOK	TOTAL SHEETS 21	SHEET NO. 20	
	PLOT SCALE = 5/8" = 1' IN.	DRAWN -	REVISED - T. RAMMACHER 11-04-97		SCALE: NONE	SHEET NO. 1	OF 1 SHEETS	STA.	TO STA.	TC-16			FED. ROAD DIST. NO. 1 (ILLINOIS) FED. AID PROJECT M-9003(703)
	PLOT DATE = 1/4/2008	CHECKED -	REVISED - T. RAMMACHER 03-02-98							CONTRACT NO. 63500			
		DATE = 09-18-94	REVISED - E. GOMEZ 08-28-00							CONTRACT NO. 63500			
										CONTRACT NO. 63500			