


**PR EPOXY PAVEMENT MARKING LEGEND:**

① CENTERLINE (SOLID) -	2 @ 4", YELLOW, 11" C-C
② CENTERLINE (SKIP-DASH) -	1 @ 4", YELLOW, 10' DASH, 30' SKIP
③ TURN LANE LINE -	1 @ 6", WHITE
④ CROSSWALK LINE (PEDESTRIAN) -	2 @ 6", WHITE
⑤ STOP LINE -	1 @ 24", WHITE
⑥ PAINTED MEDIAN -	2 @ 4" YELLOW WITH 12" DIAGONALS @ 45 DEG., YELLOW, 20' C-C
⑦ PARKING LINE -	1 @ 4", WHITE
⑧ LETTERS AND SYMBOLS -	VARIOUS, WHITE

**PR PAVEMENT RESTORATION LEGEND:**

#	CLASS B PATCH, SEE SCHEDULE OF QUANTITIES - CLASS B PATCHES FOR DETAILS
#	JOINT REPAIR OR LONGITUDINAL JOINT REPAIR, SEE SPECIAL PROVISIONS FOR DETAILS
≡	DOWEL BARS, SPECIAL
▭	PROFILE DIAMOND GRINDING CONCRETE PAVEMENT
▨	DRIVEWAY REMOVAL & REPLACEMENT
▩	COMBINATION CONCRETE CURB & GUTTER REMOVAL & REPLACEMENT

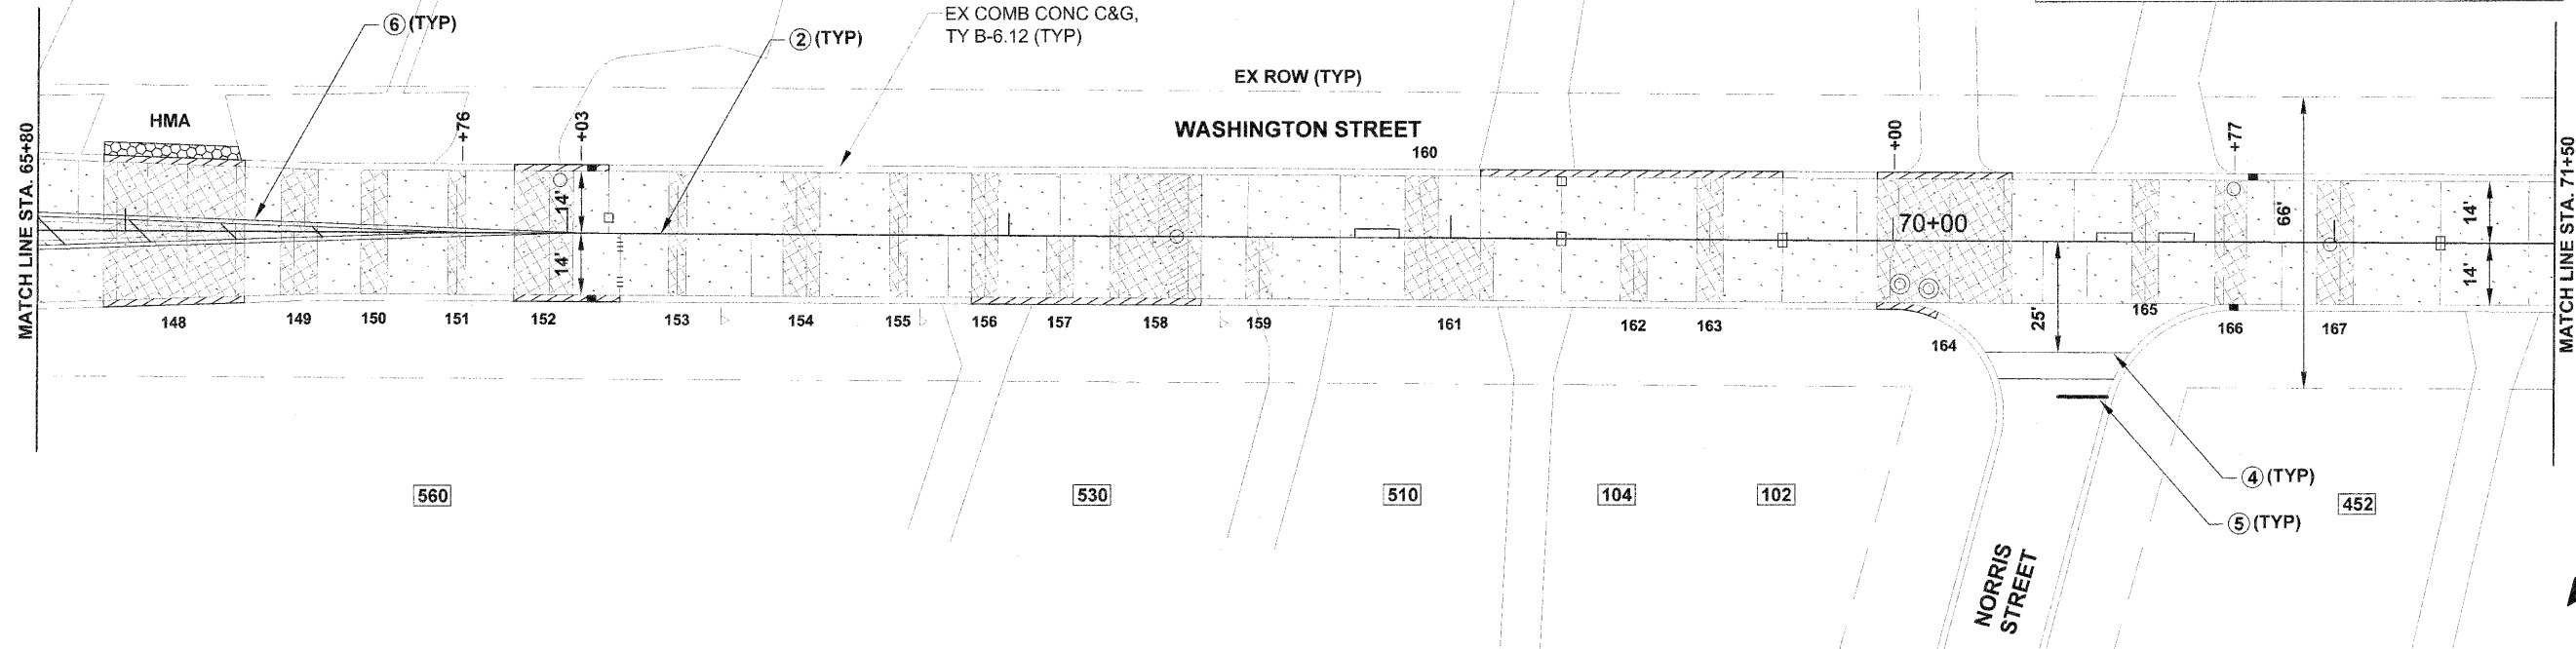

FILE NAME = 11-20\_Plan Sheets\_Washington  
 PLOT DATE = 08/02/10

**thomas**  
 engineering group  
 238 south kennilworth avenue  
 suite 100  
 oak park, il 60302  
 phone: 708-533-1700

DESIGNED - BLP  
 DRAWN - BLP  
 CHECKED - KCV  
 DATE - 08/02/10

REVISED -  
 REVISED -  
 REVISED -  
 REVISED -

STATE OF ILLINOIS  
 DEPARTMENT OF TRANSPORTATION

WASHINGTON STREET - IL RTE 38 TO IL RTE 59  
 PLAN SHEET  
 SCALE: 1" = 20'  
 STA. 60+30 TO STA. 71+50

F.A.U. RTE. 1397	SECTION 09-00076-00-RP	COUNTY DUPAGE	TOTAL SHEETS 61	SHEET NO. 15
CONTRACT NO. 63513				
FED. ROAD DIST. NO. 1 ILLINOIS FED. AID PROJECT M-9003(707)				