


NOTES:

1. THE CITY OF WEST CHICAGO WILL PROVIDE AND ERECT FIVE WORK ZONE SPEED LIMIT (25 MPH) SIGN ASSEMBLIES.
2. SEE DISTRICT 1 DETAILS AND IDOT STATEWIDE STANDARDS FOR ADDITIONAL INFORMATION ON SIGN PLACEMENT AND SPACING.

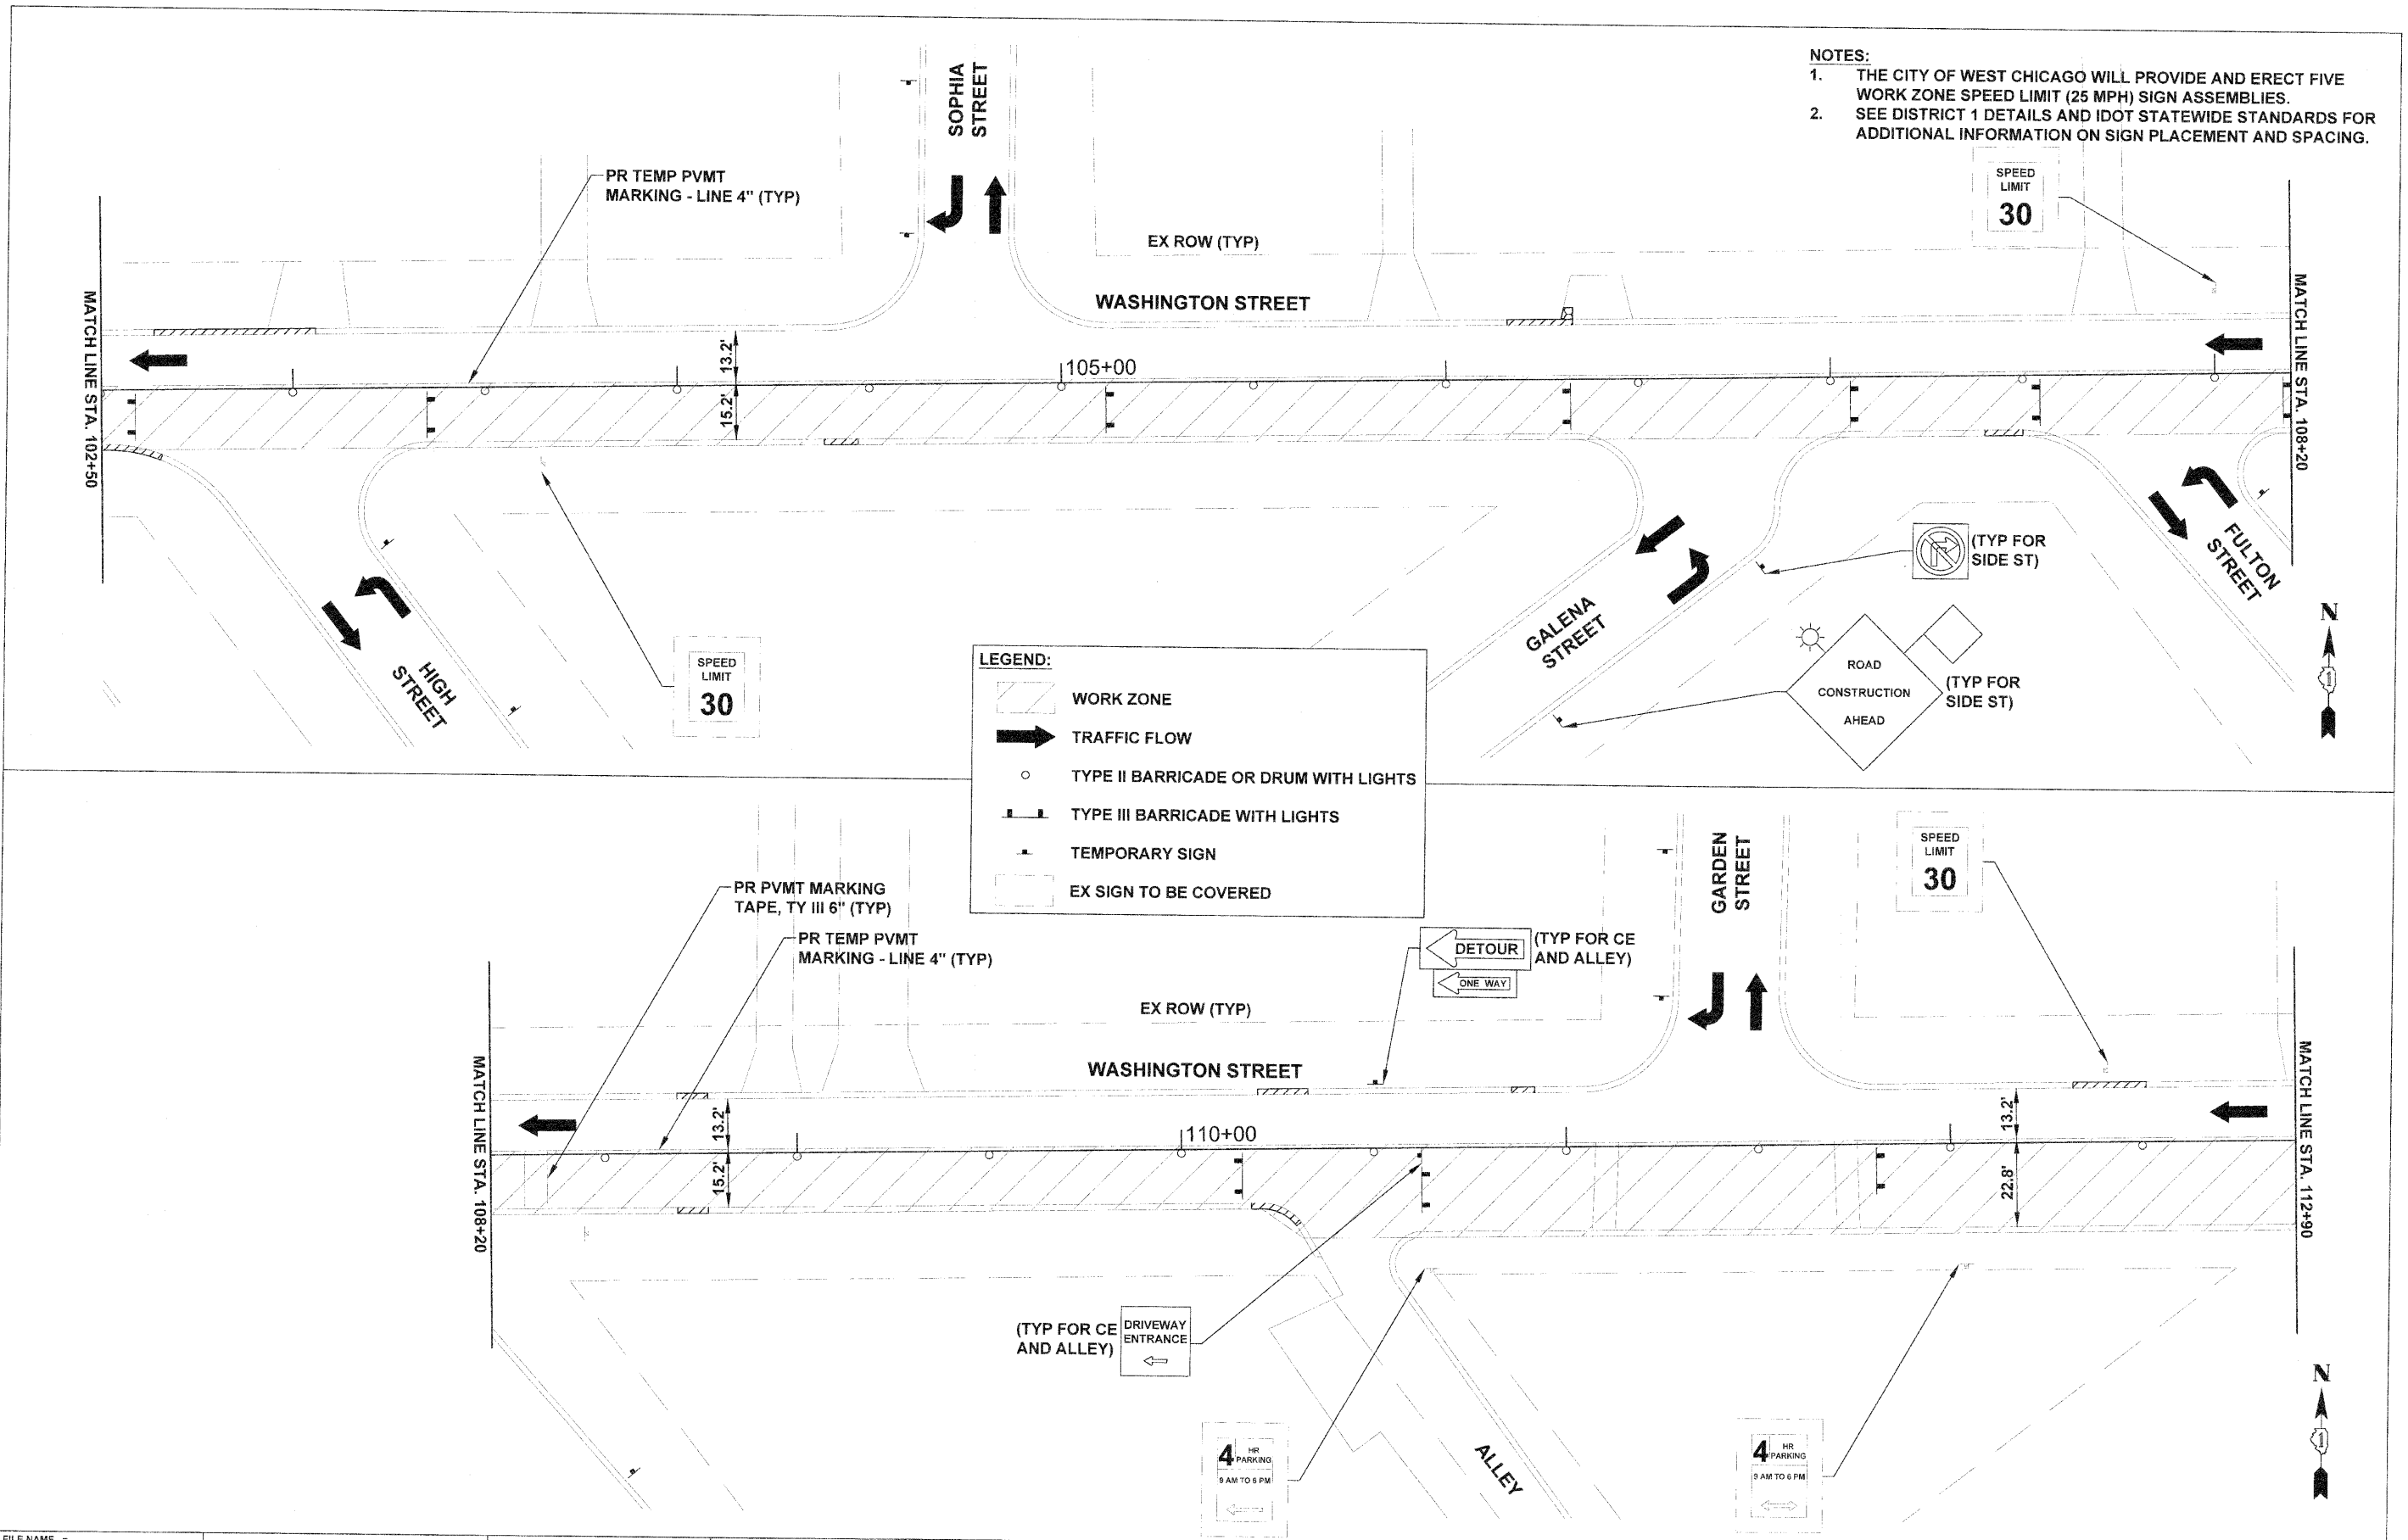

LEGEND:

- WORK ZONE
- TRAFFIC FLOW
- TYPE II BARRICADE OR DRUM WITH LIGHTS
- TYPE III BARRICADE WITH LIGHTS
- TEMPORARY SIGN
- EX SIGN TO BE COVERED

FILE NAME = 24-49_MOT Detour and Plan Sheets, Washington
 PLOT DATE = 8/02/10

thomas engineering group
 228 south kenilworth avenue
 suite 100
 oak park, IL 60302
 phone: 708-533-1700

DESIGNED -	BLP	REVISED -	
DRAWN -	BLP	REVISED -	
CHECKED -	KCV	REVISED -	
DATE -	08/02/10	REVISED -	

STATE OF ILLINOIS
 DEPARTMENT OF TRANSPORTATION

WASHINGTON STREET - IL RTE 38 TO IL RTE 59
 MAINTENANCE OF TRAFFIC PLAN SHEET - STAGE 1

F.A.U. RTE.	SECTION	COUNTY	TOTAL SHEETS	SHEET NO.
1397	08-00076-00-RP	DUPAGE	61	35
CONTRACT NO. 63513				
FED. ROAD DIST. NO. 1 ILLINOIS FED. AID PROJECT M-9003(707)				

SCALE: 1" = 20'
 STA. 102+50 TO STA. 112+90