

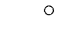



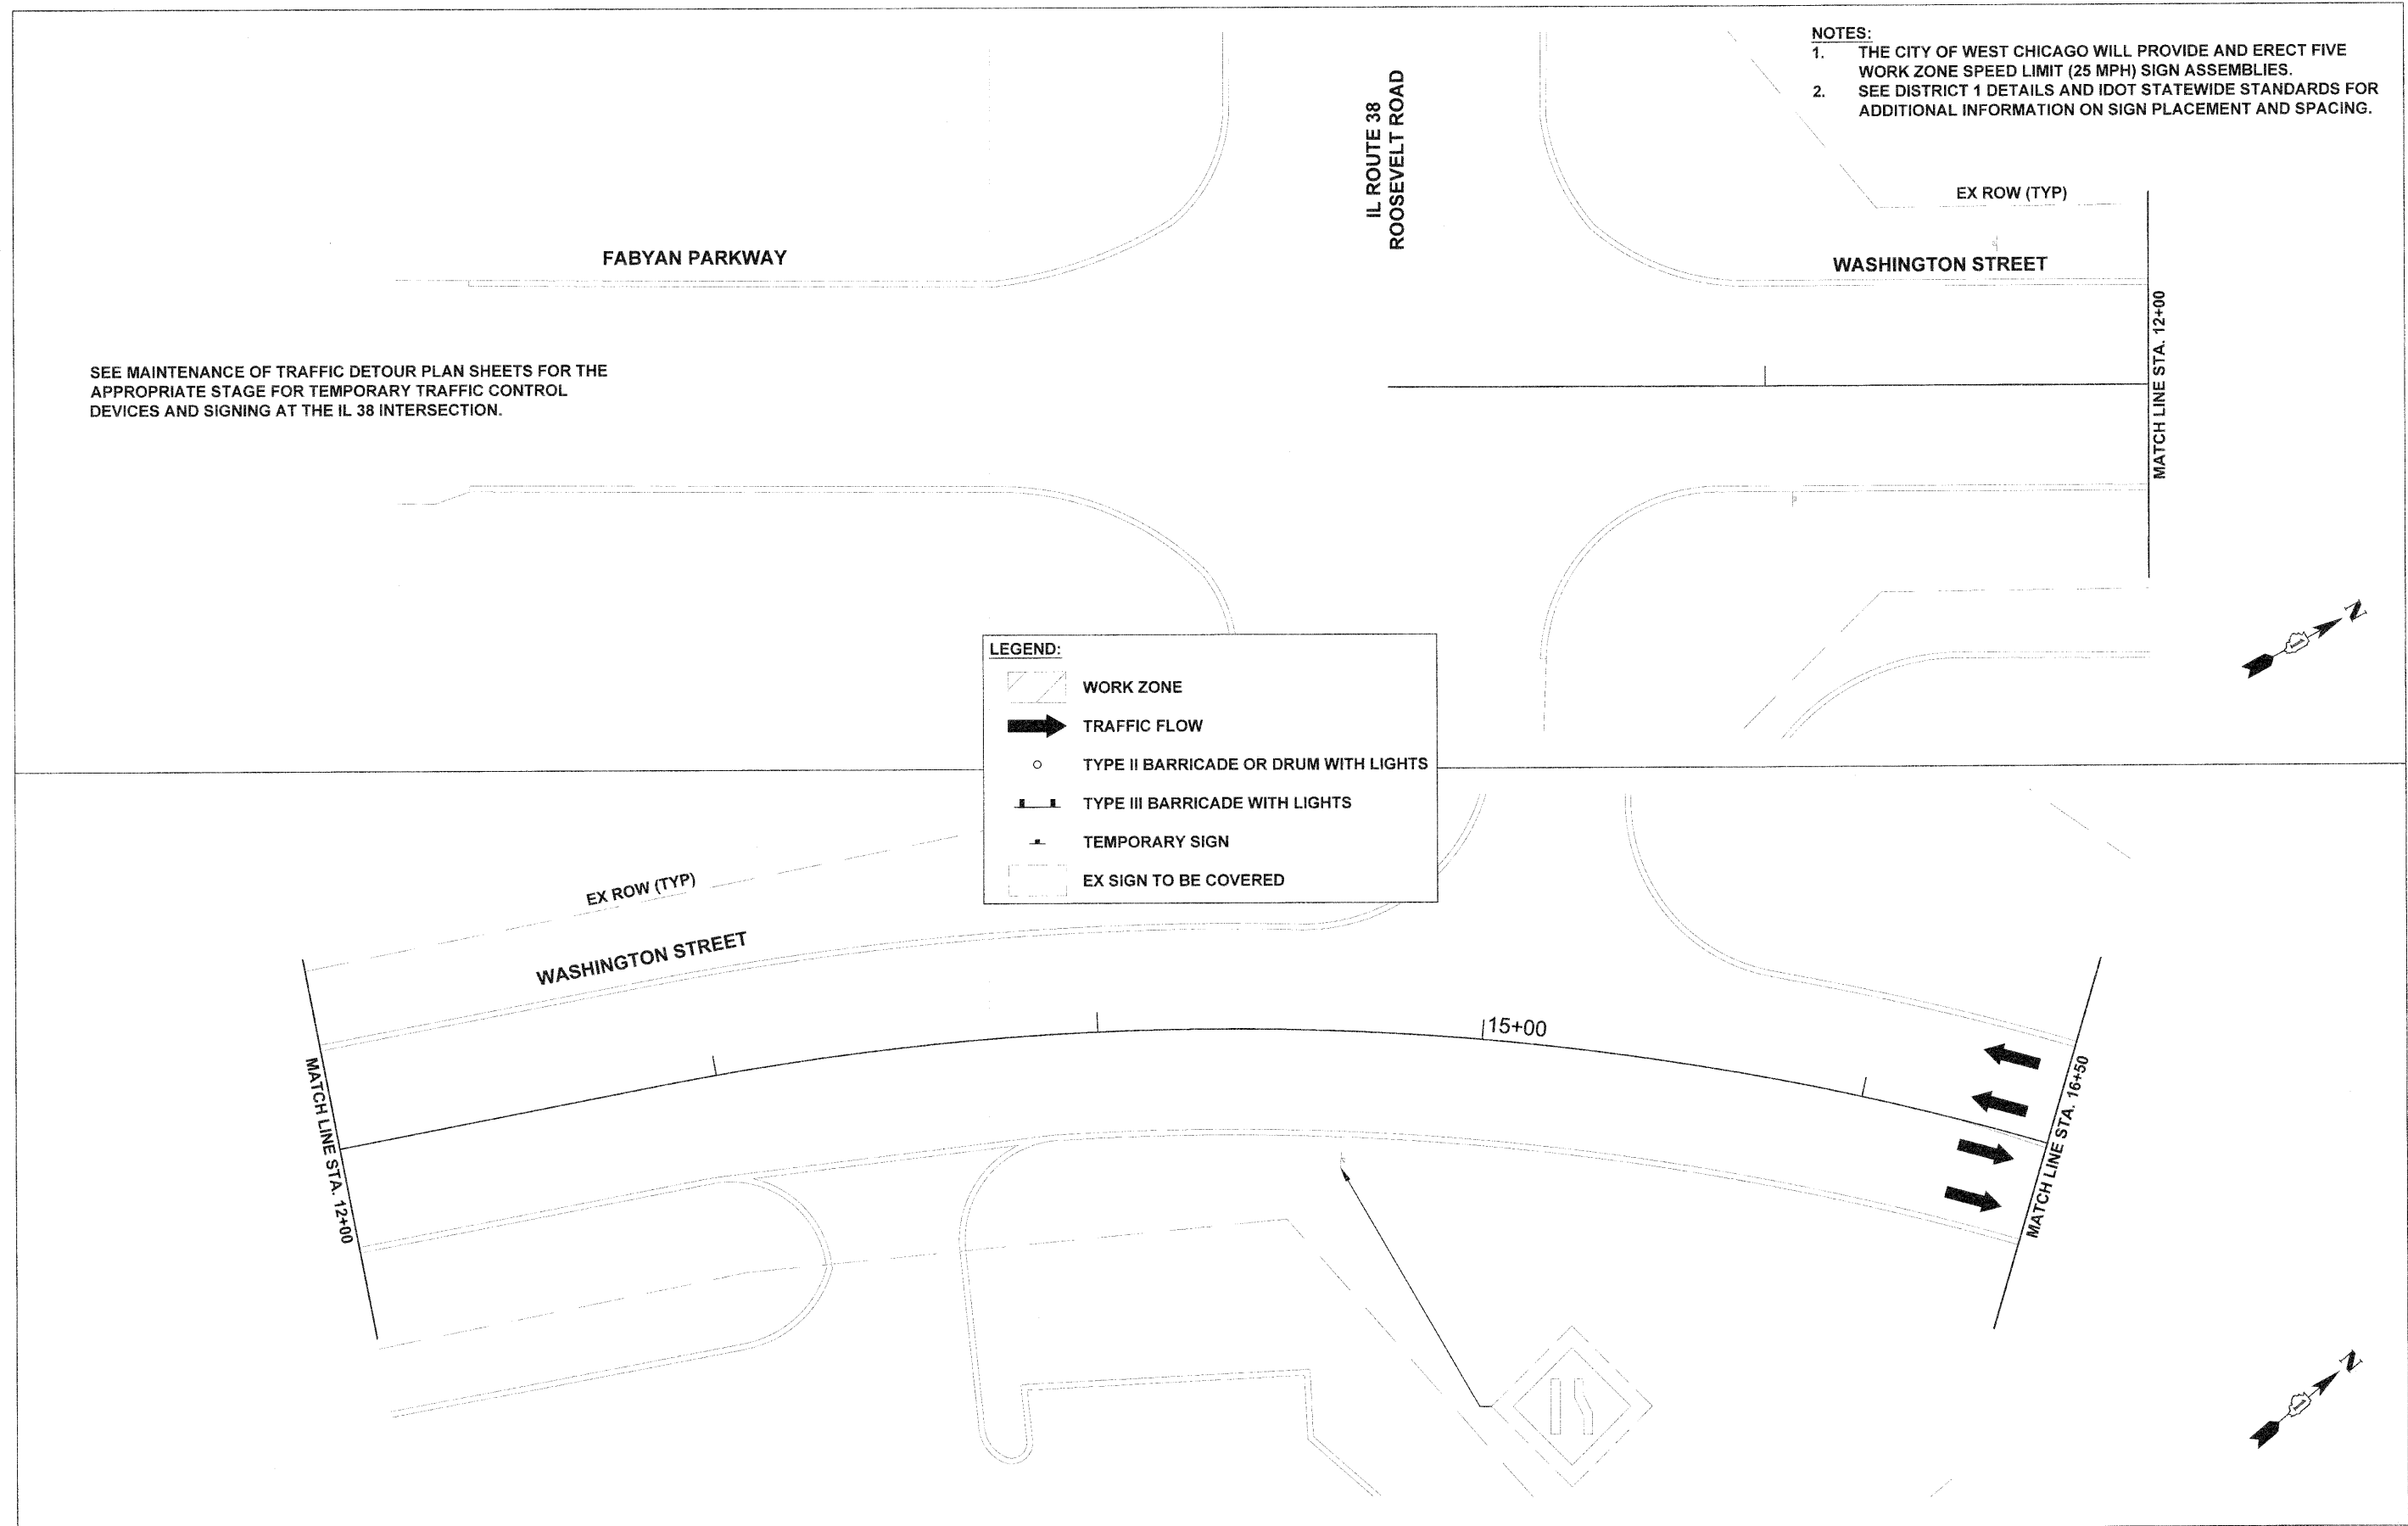


- NOTES:**
1. THE CITY OF WEST CHICAGO WILL PROVIDE AND ERECT FIVE WORK ZONE SPEED LIMIT (25 MPH) SIGN ASSEMBLIES.
 2. SEE DISTRICT 1 DETAILS AND IDOT STATEWIDE STANDARDS FOR ADDITIONAL INFORMATION ON SIGN PLACEMENT AND SPACING.

SEE MAINTENANCE OF TRAFFIC DETOUR PLAN SHEETS FOR THE APPROPRIATE STAGE FOR TEMPORARY TRAFFIC CONTROL DEVICES AND SIGNING AT THE IL 38 INTERSECTION.

LEGEND:

-  WORK ZONE
-  TRAFFIC FLOW
-  TYPE II BARRICADE OR DRUM WITH LIGHTS
-  TYPE III BARRICADE WITH LIGHTS
-  TEMPORARY SIGN
-  EX SIGN TO BE COVERED



FILE NAME = 24-49_MOT Detour and Plan Sheets_Washington
 PLOT DATE = 08/02/10

thomas
 engineering group
 thomas engineering group, llc
 238 south kennilworth avenue
 suite 100
 oak park, il 60302
 phone: 708-533-1700

DESIGNED - BLP	REVISED -
DRAWN - BLP	REVISED -
CHECKED - KCV	REVISED -
DATE - 08/02/10	REVISED -

STATE OF ILLINOIS
 DEPARTMENT OF TRANSPORTATION

WASHINGTON STREET - IL RTE 38 TO IL RTE 59
 MAINTENANCE OF TRAFFIC PLAN SHEET - STAGE 2
 SCALE: 1" = 20'
 IL RTE 38 TO STA. 16+50

F.A.U. RTE. 1397	SECTION 09-00076-00-RP	COUNTY DUPAGE	TOTAL SHEETS 61	SHEET NO. 38
CONTRACT NO. 63513				
FED. ROAD DIST. NO. 1 ILLINOIS FED. AID PROJECT M-9003(707)				