


FILE NAME: m:\proj\3281\3281.dwg; ksh\design\sections\3281.dwg; Xsec_Sheets.dwg

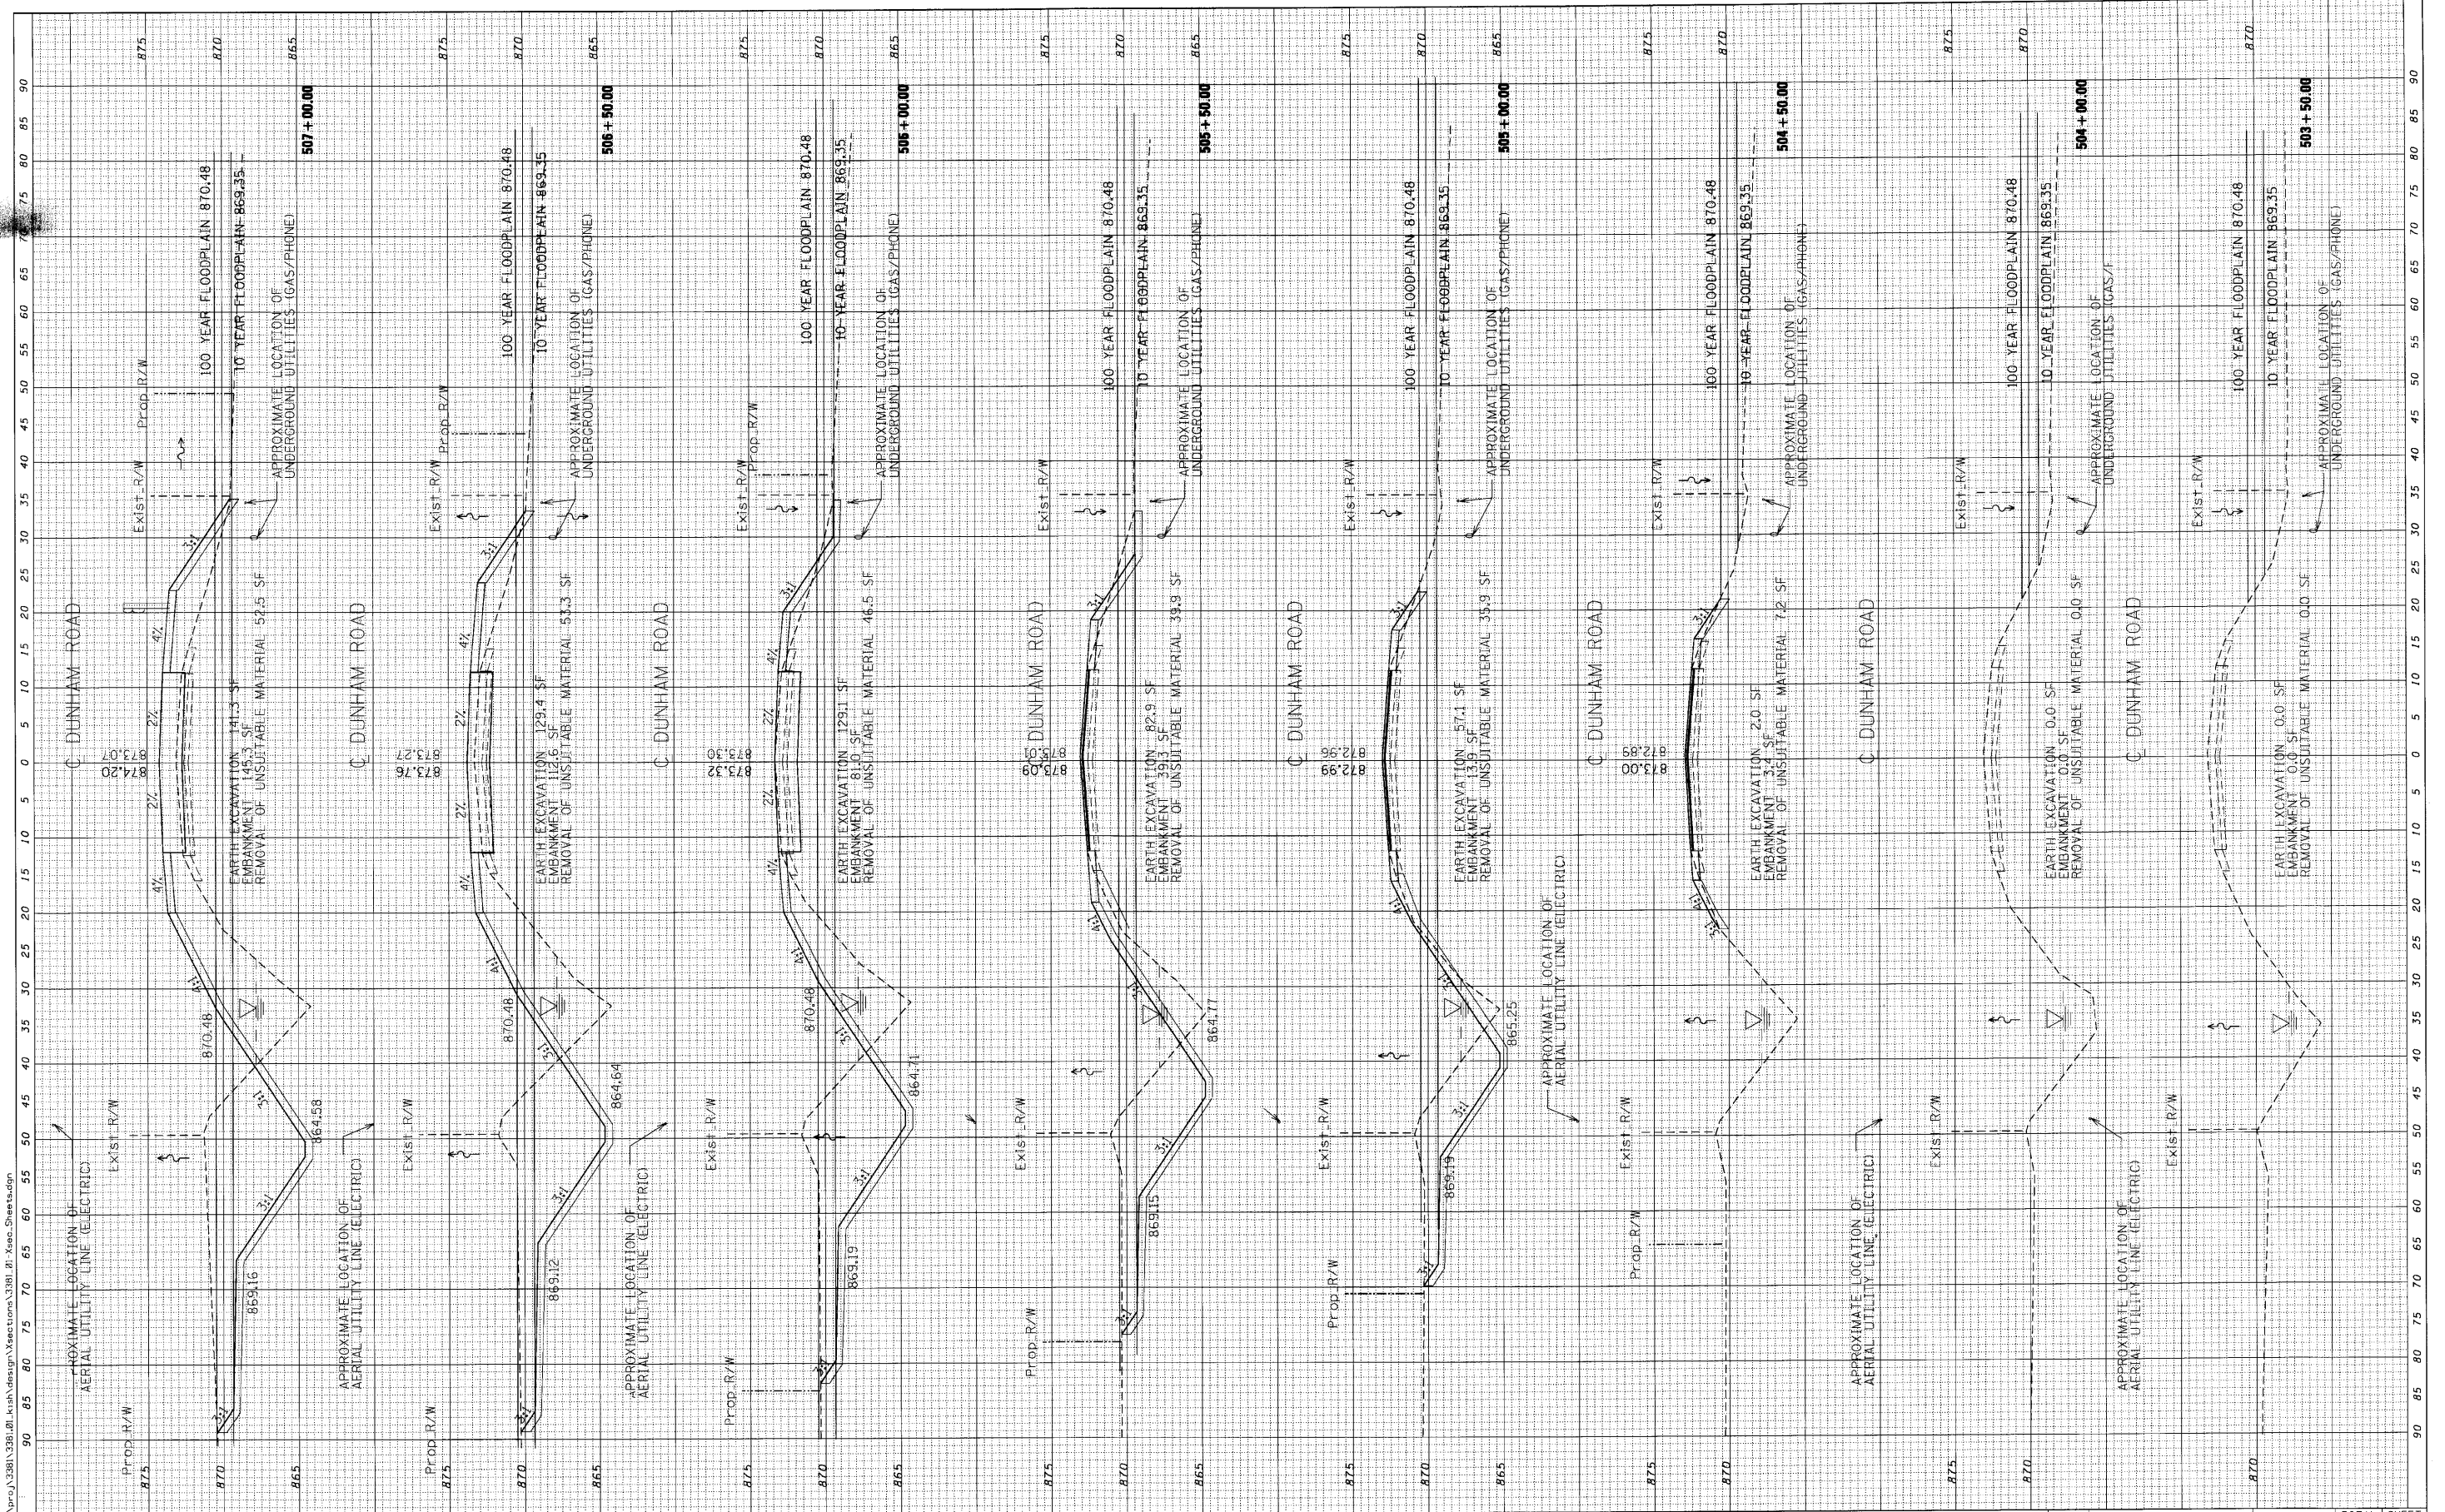

Ciorba Group, Inc.
 CONSULTING ENGINEERS
 5507 North Cumberland Avenue, Suite 402
 Chicago, Illinois 60656
 Tel. 773.775.4009 Fax 773.775.4014

USER NAME = espino	DESIGNED - CLG	REVISED - 8/02/2010
PLOT SCALE = 10.0000' / IN.	DRAWN - EPS	REVISED -
PLOT DATE = 8/2/2018	CHECKED - MJL	REVISED -
	DATE - 6/18/2010	REVISED -

McHENRY COUNTY DIVISION OF TRANSPORTATION
DIVISION OF TRANSPORTATION

CROSS SECTIONS

SCALE: SHEET NO. OF SHEETS STA. 503+50.00 TO STA. 507+00.00

F.A. RTE. 1233	SECTION 06-00321-00-BR	COUNTY McHENRY	TOTAL SHEETS 48	SHEET NO. 46
FED. ROAD DIST. NO. ILLINOIS		FED. AID PROJECT		
CONTRACT NO. 63516				