


DATE	
BY	
FINAL SURVEY	
TEMPLE	
NO. BOOK	
AREAS CHECKED	

DATE	
BY	
ORIGINAL SURVEY	
TEMPLE	
NO. BOOK	
AREAS CHECKED	

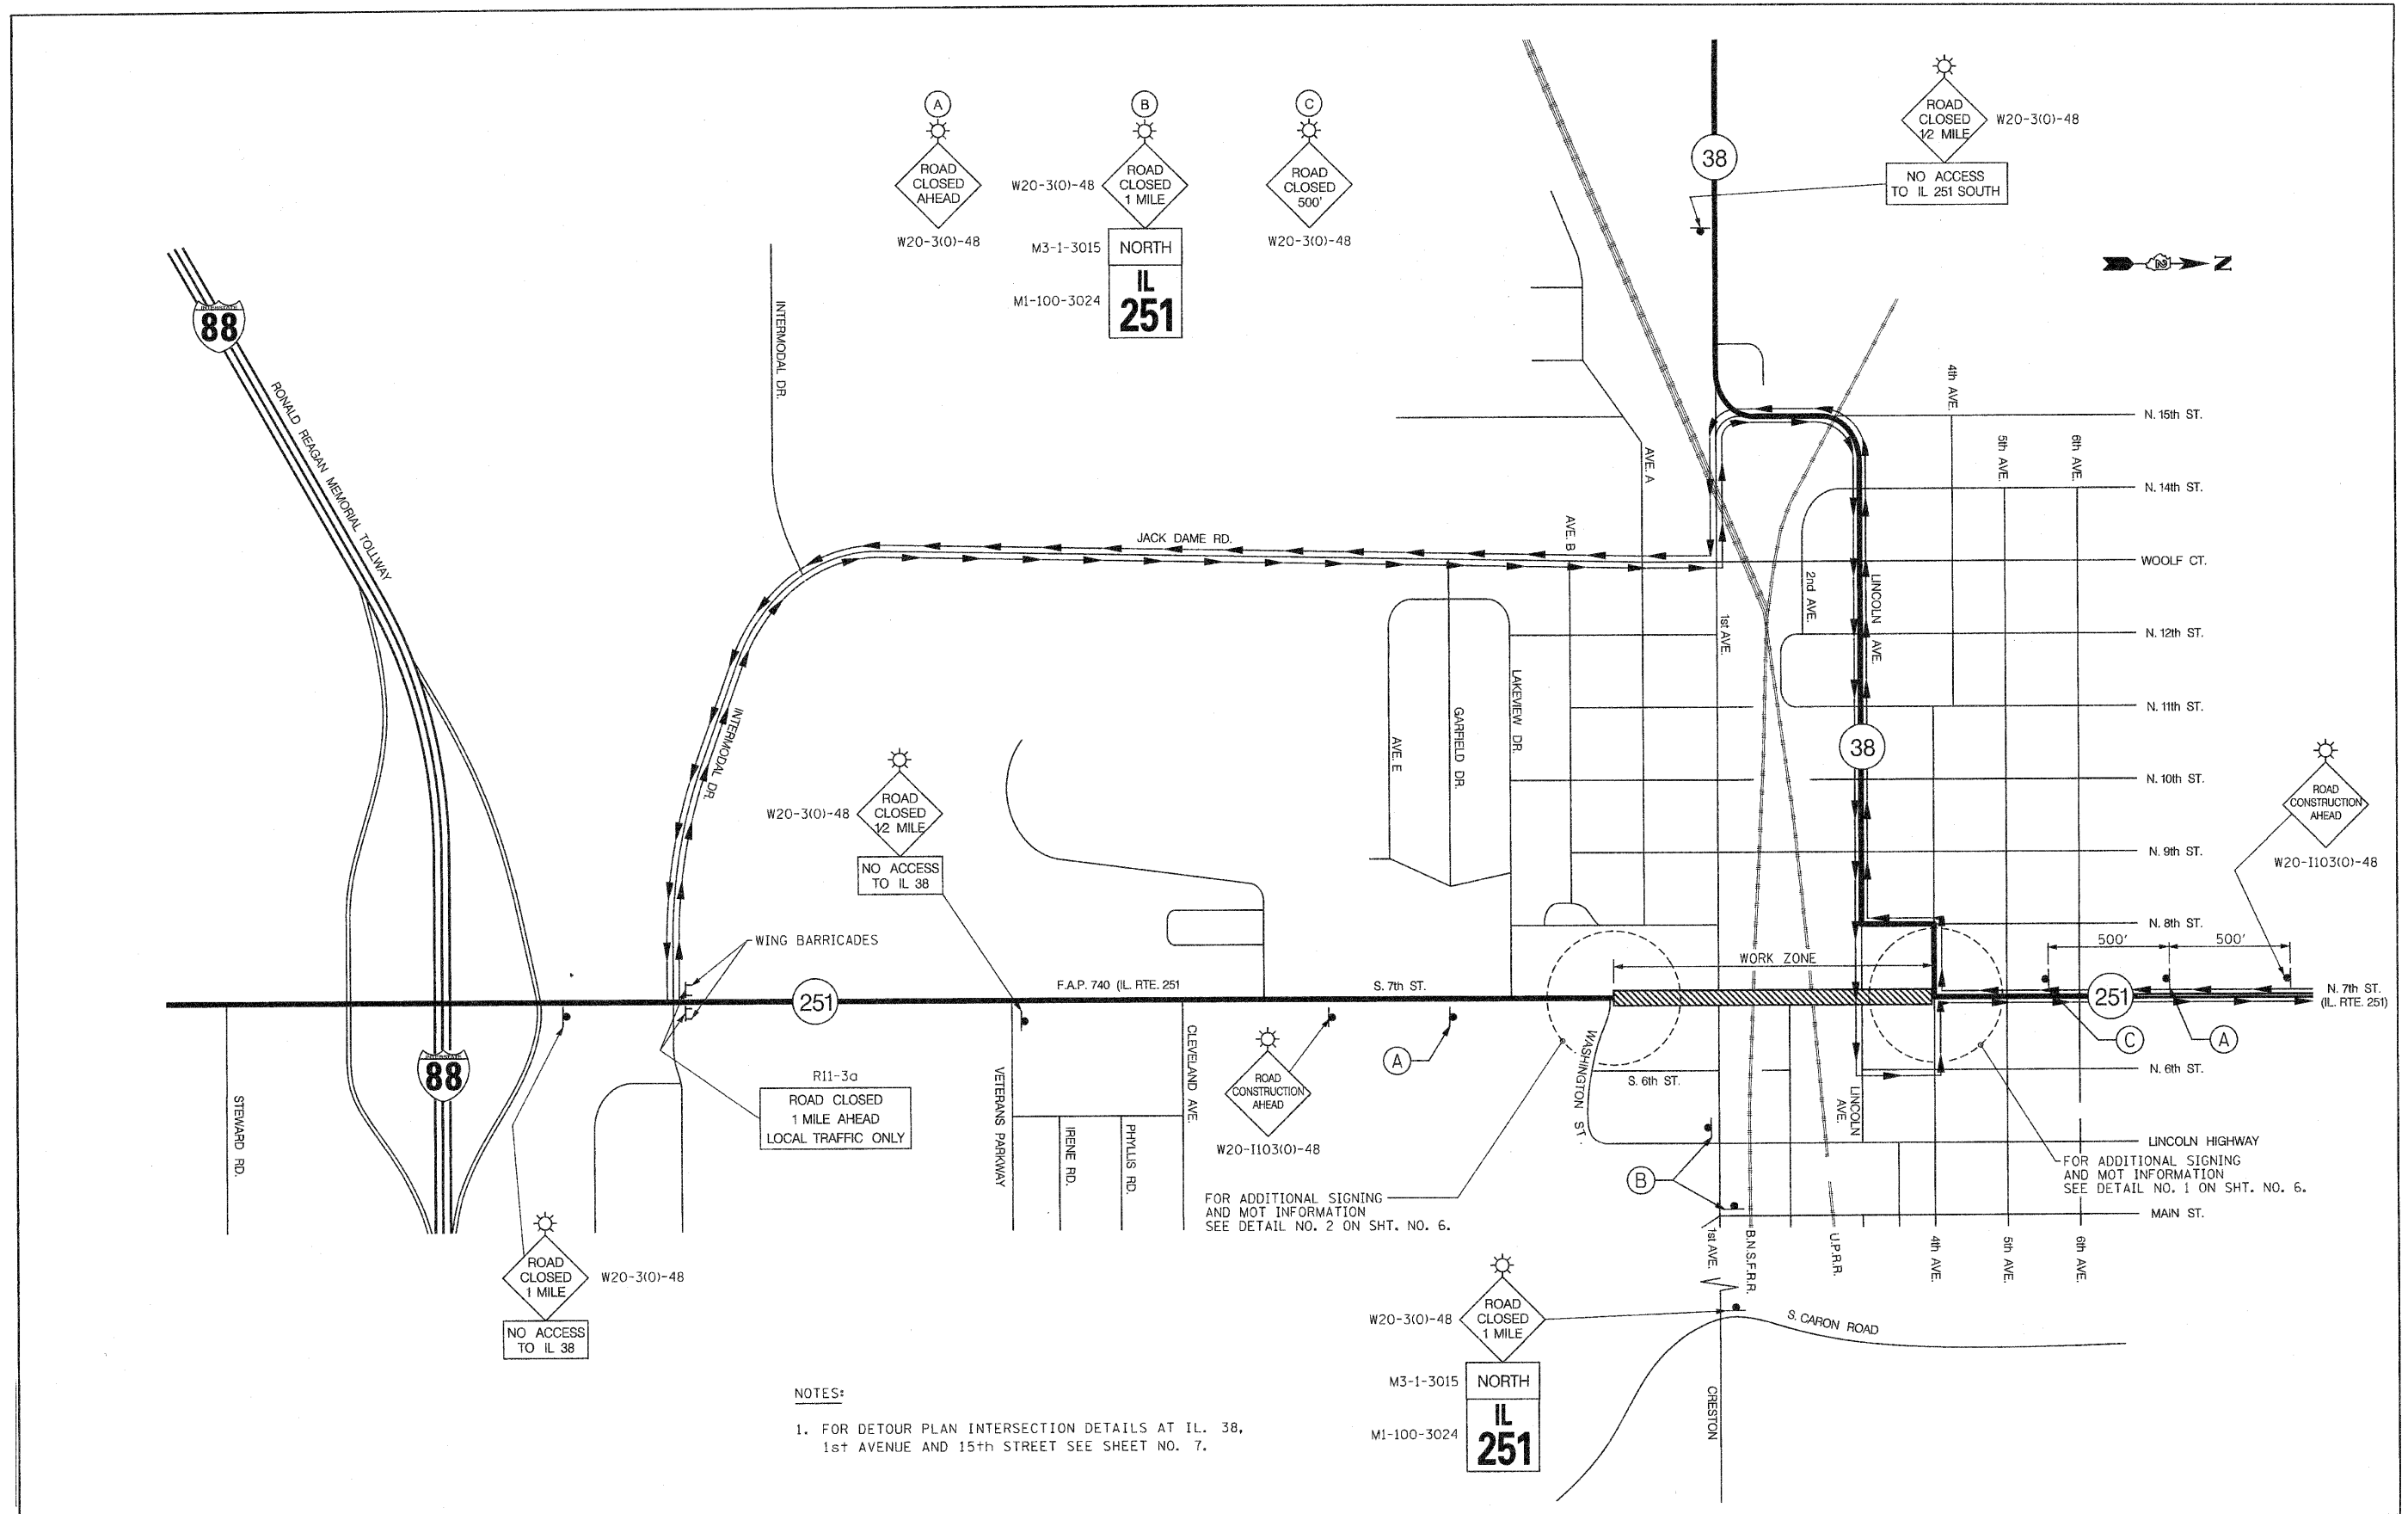

NOTES:  
 1. FOR DETOUR PLAN INTERSECTION DETAILS AT IL. 38,  
 1st AVENUE AND 15th STREET SEE SHEET NO. 7.

FILE NAME = 0264524-sht-detour-ALT2SHT.dwg  
 PLOT DATE = 9/28/2010  
 PLOT SCALE = 50.000 / IN.

**CHRISTIAN-ROGE & ASSOCIATES, INC.**  
 ENGINEERS-PLANNERS-SURVEYORS  
 211 WEST WACKER DRIVE  
 CHICAGO, ILLINOIS 60606  
 PHONE: (312)372-2023 FAX: (312)372-5274

DESIGNED - D.L.  
 DRAWN - B.K.  
 CHECKED - E.J.M.  
 DATE - SEPTEMBER, 2010

REVISED -  
 REVISED -  
 REVISED -  
 REVISED -

**STATE OF ILLINOIS  
 DEPARTMENT OF TRANSPORTATION**

**DETOUR PLAN  
 F.A.P. 740 (IL RTE. 251)**  
 SCALE: NONE SHEET NO. 1 OF 2 SHEETS STA. TO STA.

F.A.P. RTE.	SECTION	COUNTY	TOTAL SHEETS	SHEET NO.
740	(10BHV) M	OGLE	55	5
FED. ROAD DIST. NO. 2 [ILLINOIS] FED. AID PROJECT			CONTRACT NO. 64G24	