


DETAIL NO. 2
IL. RTE. 251 AT WASHINGTON STREET

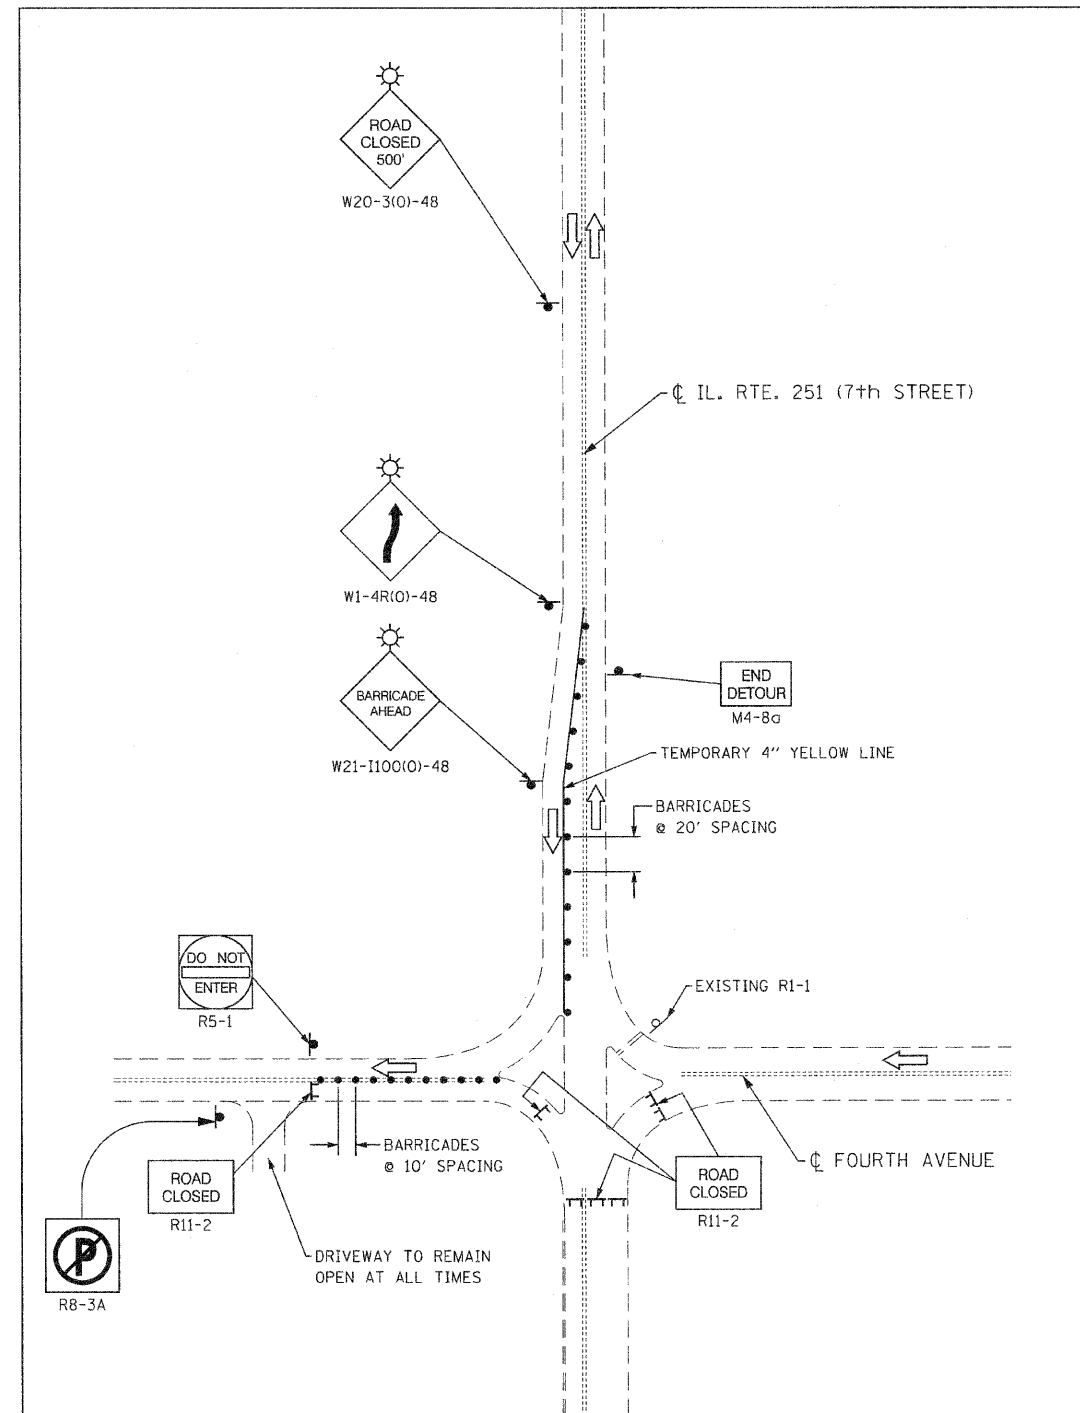

DETAIL NO. 1
IL. RTE. 251 AT FOURTH AVENUE

FILE NAME: 0264024-shc-detail1a1.c2.dgn
PLOT DATE: 9/28/2010
PLOT SCALE: 50.000' / IN.

CHRISTIAN-ROGE & ASSOCIATES, INC.
ENGINEERS-PLANNERS-SURVEYORS
211 WEST WACKER DRIVE
CHICAGO, ILLINOIS 60606
PHONE: (312)372-2023 FAX: (312)372-5274

DESIGNED - D.L.	REVISED -
DRAWN - B.K.	REVISED -
CHECKED - E.J.M.	REVISED -
DATE - SEPTEMBER, 2010	REVISED -

**STATE OF ILLINOIS
DEPARTMENT OF TRANSPORTATION**

**DETOUR PLAN
INTERSECTION CLOSURE DETAILS
F.A.P. 740 (IL. RTE. 251)**
SCALE: NONE SHEET NO. 2 OF 2 SHEETS STA. TO STA.

F.A.P. RTE. 740	SECTION (108HV) M	COUNTY OGLE	TOTAL SHEETS 55	SHEET NO. 6
FED. ROAD DIST. NO. 2 ILLINOIS FED. AID PROJECT			CONTRACT NO. 64G24	