



DATE	
BY	
FINAL SURVEY	
NOTED	
TEMPLATES	
NOTE BOOK	
AREAS CHECKED	
NO.	

DATE	
BY	
ORIGINAL SURVEY	
NOTED	
TEMPLATES	
NOTE BOOK	
AREAS CHECKED	
NO.	

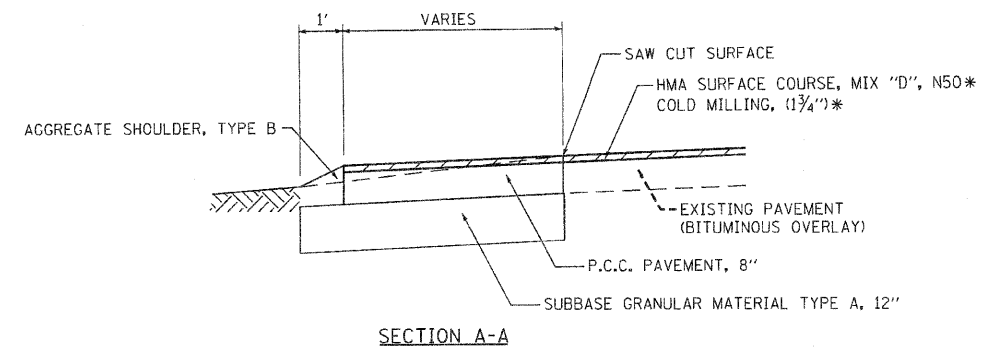

* THIS WORK SHALL BE DONE AFTER ILL. RTE. 251 IS OPEN TO TRAFFIC.

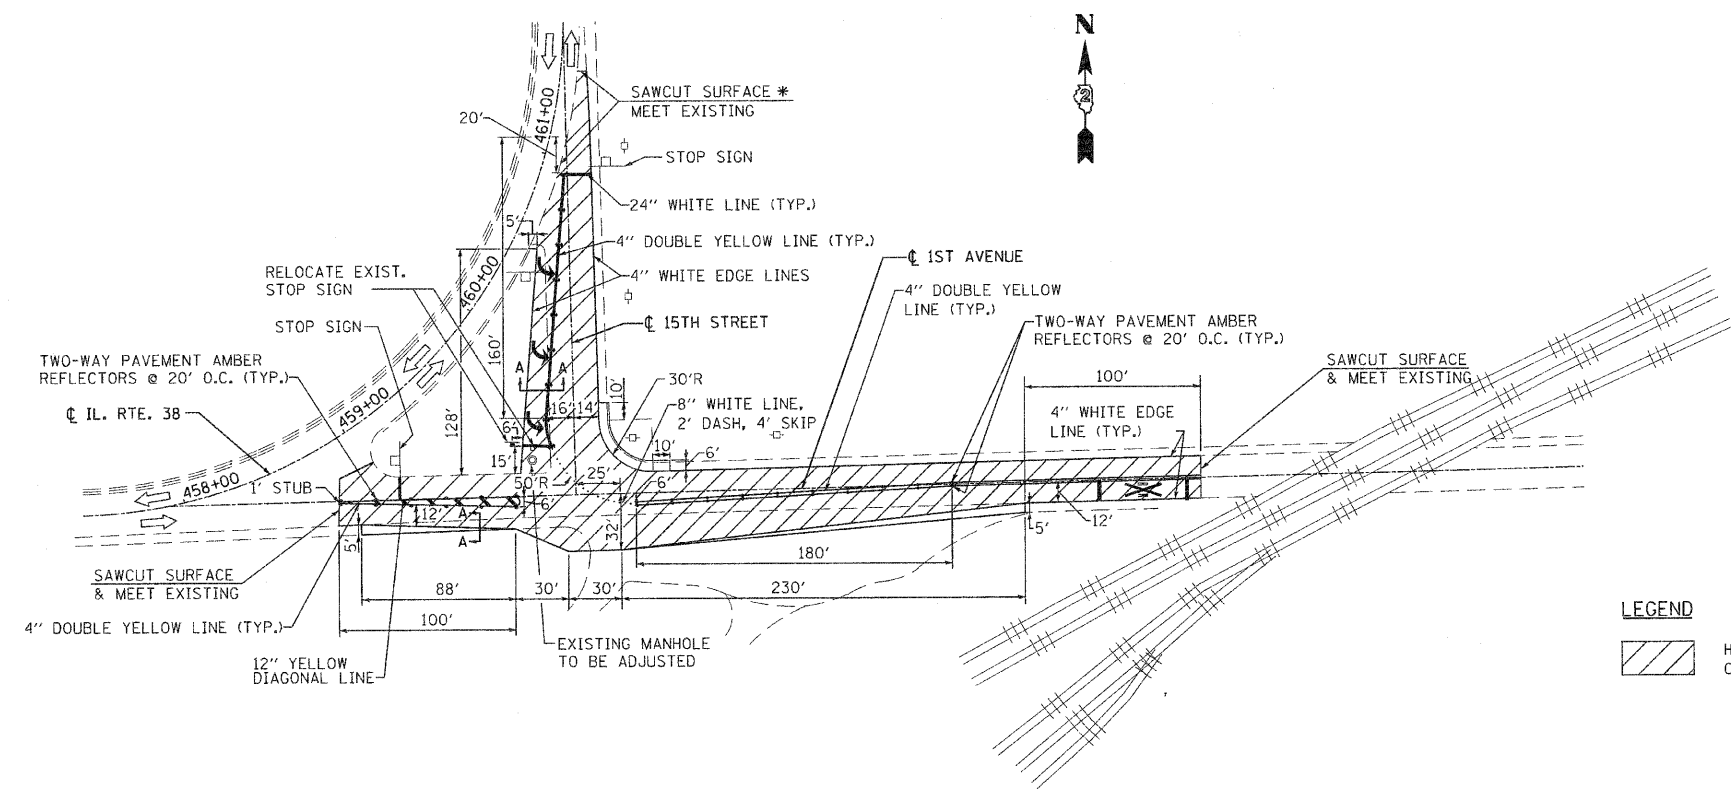

LEGEND
 HMA SURFACE COURSE, MIX 'D', N50 & COLD MILLING, (1 3/4')

- NOTES:**
- 1) PAVEMENT MARKING IS PAINT UNLESS OTHERWISE NOTED.
 - 2) ON 15TH STREET BETWEEN ILL. RTE. 38 AND FIRST AVENUE, THE PAVEMENT MARKINGS SHALL BE REPLACED AFTER ILL. RTE. 251 IS OPEN TO TRAFFIC AND THE PAVEMENT HAS BEEN RESURFACED.
 - 3) MILLING TO BE COMPLETED IN SAME WORK DAY.

FILE NAME: foverlay detour rd.dgn
 PLOT DATE: 9/28/2010
 PLOT SCALE: 50.000' / IN.

CHRISTIAN-ROGE & ASSOCIATES, INC.
 ENGINEERS-PLANNERS-SURVEYORS
 211 WEST WACKER DRIVE
 CHICAGO, ILLINOIS 60606
 PHONE: (312)372-2023 FAX: (312)372-5274

DESIGNED	- D.L.	REVISED	-
DRAWN	-	REVISED	-
CHECKED	- E.J.M.	REVISED	-
DATE	- SEPTEMBER, 2010	REVISED	-

STATE OF ILLINOIS
DEPARTMENT OF TRANSPORTATION

INTERSECTION IMPROVEMENT
FIRST AVE AND 15TH STREET
 SCALE: 1" = 50' SHEET NO. 1 OF 1 SHEETS STA. TO STA.

F.A.P. RTE.	SECTION	COUNTY	TOTAL SHEETS	SHEET NO.
740	(108HV) M	OGLE	55	7A
				CONTRACT NO. 64G24
FED. ROAD DIST. NO. 2 ILLINOIS FED. AID PROJECT				