



STATE OF ILLINOIS  
DEPARTMENT OF TRANSPORTATION

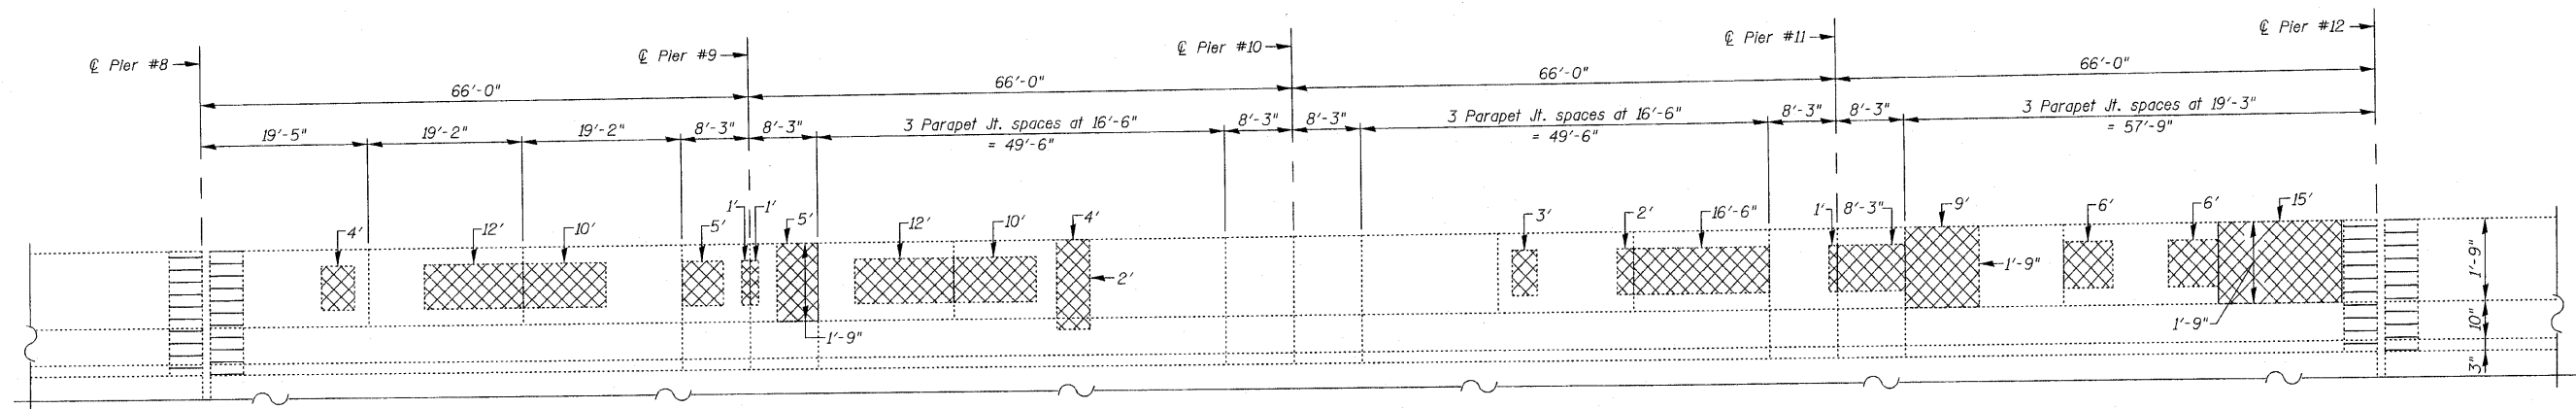

**SPANS 9 THRU 12**

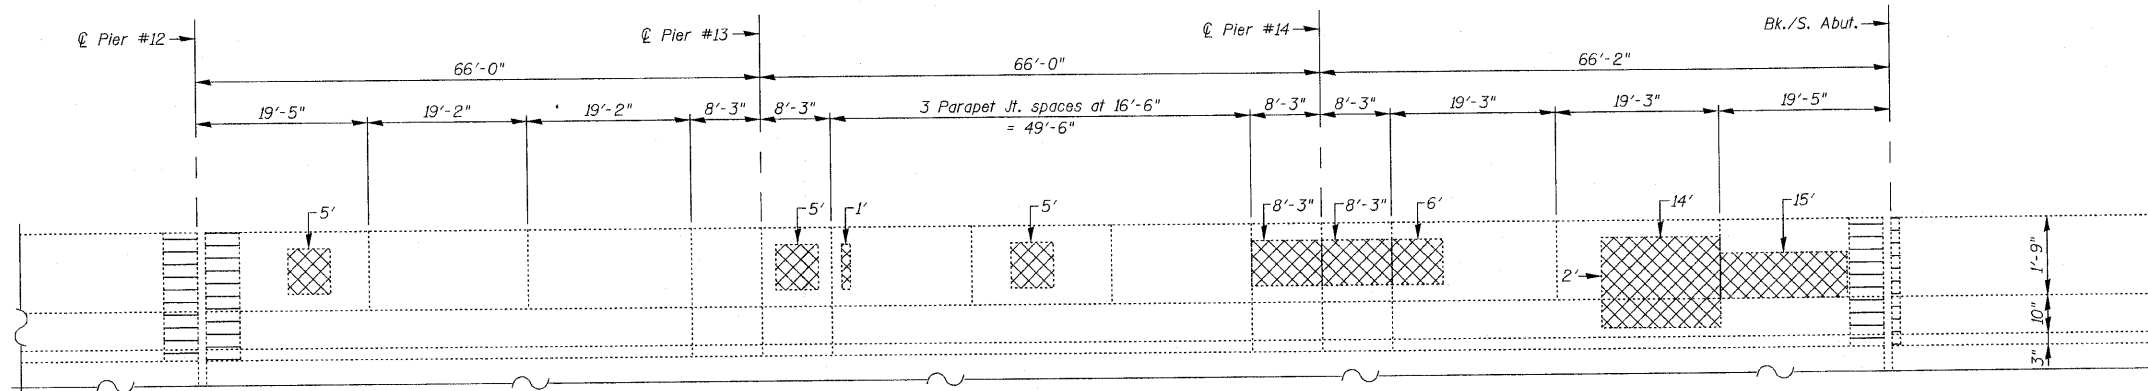

**SPANS 13 THRU 15**

**INSIDE ELEVATION OF EAST PARAPET**  
(Looking East)

- LEGEND:**
- Structural Repair of Concrete  
(Depth Equal To or Less Than 5 Inches)
  - Expansion Joint Reconstruction

**NOTES:**  
All patches are 1'-0" high unless otherwise noted.  
See Sh'ts. S8 thru S13 for Expansion Joint Reconstruction details.

**EAST PARAPET REPAIRS-II**  
**IL. RTE. 251 OVER IL. RTE. 38**  
**C&NW R.R. AND B.N. R.R.**  
**F.A.P. RTE. 740 (IL. RTE. 251)**  
**SECTION (108HVB)M**  
**OGLE COUNTY**  
**STA. 856+44.00**  
**STRUCTURE NO. 071-0066**

DESIGNED -	2010
CHECKED -	EXAMINED ENGINEER OF BRIDGE DESIGN
DRAWN -	PASSED ENGINEER OF BRIDGES AND STRUCTURES
CHECKED -	

**CHRISTIAN-ROGE & ASSOCIATES, INC.**  
ENGINEERS-PLANNERS-SURVEYORS  
211 WEST WACKER DRIVE  
CHICAGO, ILLINOIS 60606  
PHONE: (312)372-2023 FAX: (312)372-5274

SHEET NO. S17 S43 SHEETS	F.A.P. RTE. 740	SECTION (108HVB)M	COUNTY OGLE	TOTAL SHEETS 55	SHEET NO. 24
	CONTRACT NO. 64G24			ILLINOIS FED. AID PROJECT	