



STATE OF ILLINOIS
DEPARTMENT OF TRANSPORTATION

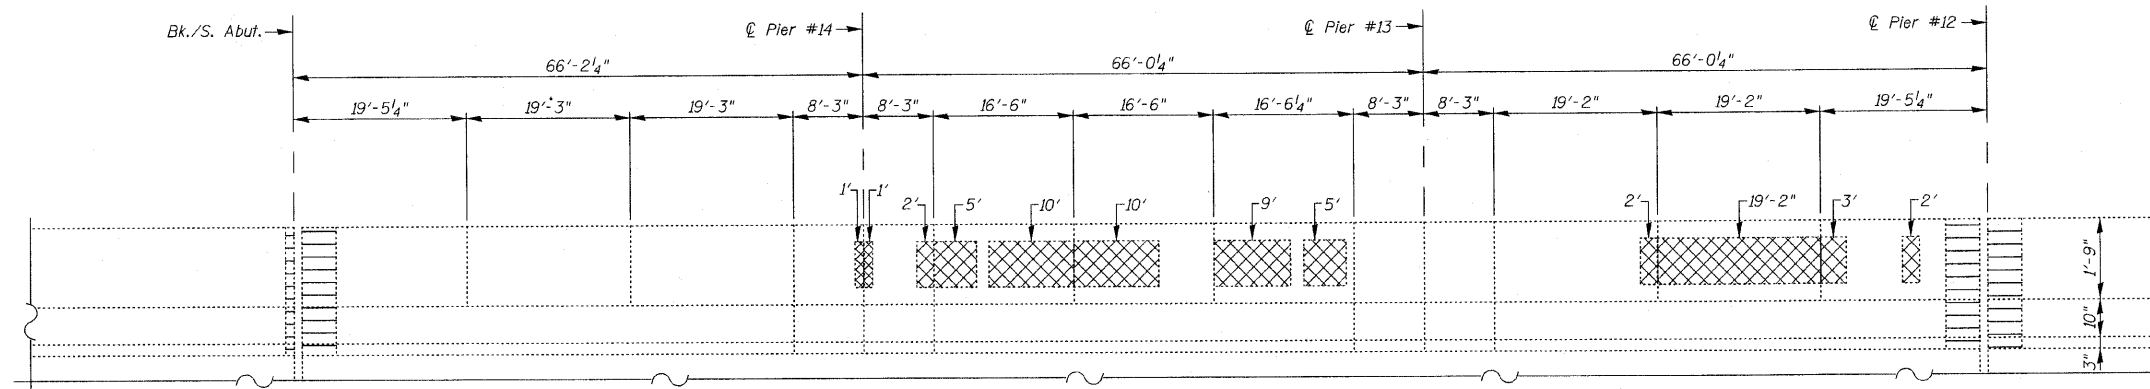

SPANS 13 THRU 15

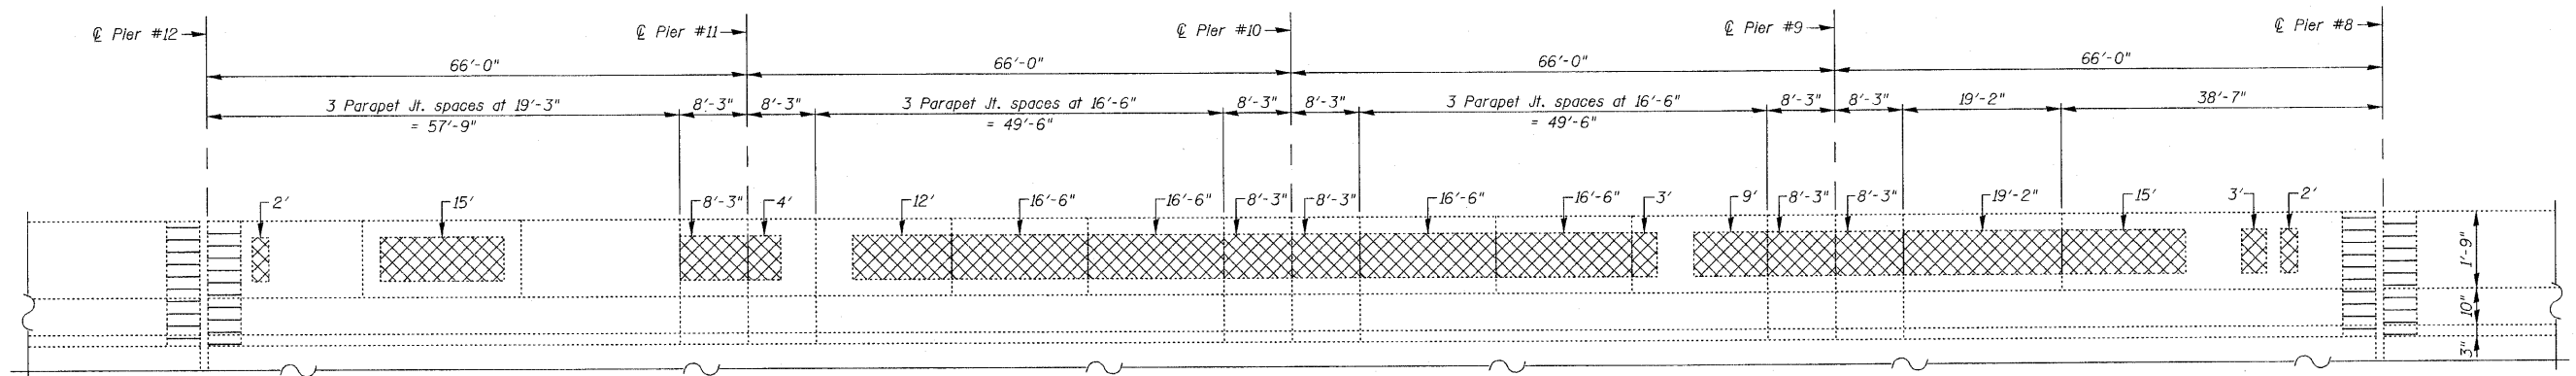

SPANS 9 THRU 12

INSIDE ELEVATION OF WEST PARAPET
(Looking West)

- LEGEND:**
- Structural Repair of Concrete (Depth Equal To or Less Than 5 Inches)
 - Expansion Joint Reconstruction

NOTES:
All patches are 1'-0" high unless otherwise noted.
See Sht's. S8 thru S13 for Expansion Joint Reconstruction details.

BILL OF MATERIAL
(For West parapet)

ITEM	UNIT	QUANTITY
Structural Repair of Concrete (Depth Equal To or Less Than 5 Inches)	Sq Ft	510
Protective Coat (Special)	Sq Yd	388
Surface Filler (Special)	Gallon	1

* * *
The locations to apply Surface Filler (Special) to be determined by the Engineer in accordance with the Special Provisions.
* * *
To be applied to the top & inside face of entire parapet.

WEST PARAPET REPAIRS-I
IL. RTE. 251 OVER IL. RTE. 38
C&NW R.R. AND B.N. R.R.
F.A.P. RTE. 740 (IL. RTE. 251)
SECTION (108HVB)M
OGLE COUNTY
STA. 856+44.00
STRUCTURE NO. 071-0066

DESIGNED -	2010
CHECKED -	EXAMINED
DRAWN -	ENGINEER OF BRIDGE DESIGN
CHECKED -	PASSED
	ENGINEER OF BRIDGES AND STRUCTURES

CR & A
CHRISTIAN-ROGE & ASSOCIATES, INC.
ENGINEERS-PLANNERS-SURVEYORS
211 WEST WACKER DRIVE
CHICAGO, ILLINOIS 60606
PHONE: (312)372-2023 FAX: (312)372-5274

SHEET NO. S18 S43 SHEETS	F.A.P. RTE.	SECTION	COUNTY	TOTAL SHEETS	SHEET NO.
	740	(108HVB)M	OGLE	55	25
			CONTRACT NO. 64G24		
ILLINOIS FED. AID PROJECT					