


NOTES:
 ALL PAVEMENT MARKING SHALL BE URETHANE, EXCEPT STOP BARS AND LETTERS AND SYMBOLS.
 PERMANENT PAVEMENT MARKING SHOWN ON THIS SHEET SHALL BE IN PLACE PRIOR TO OPENING LINCOLN STREET TO TRAFFIC. (I.E. NO TEMPORARY PAVEMENT MARKING ALLOWED FOR THIS AREA.)

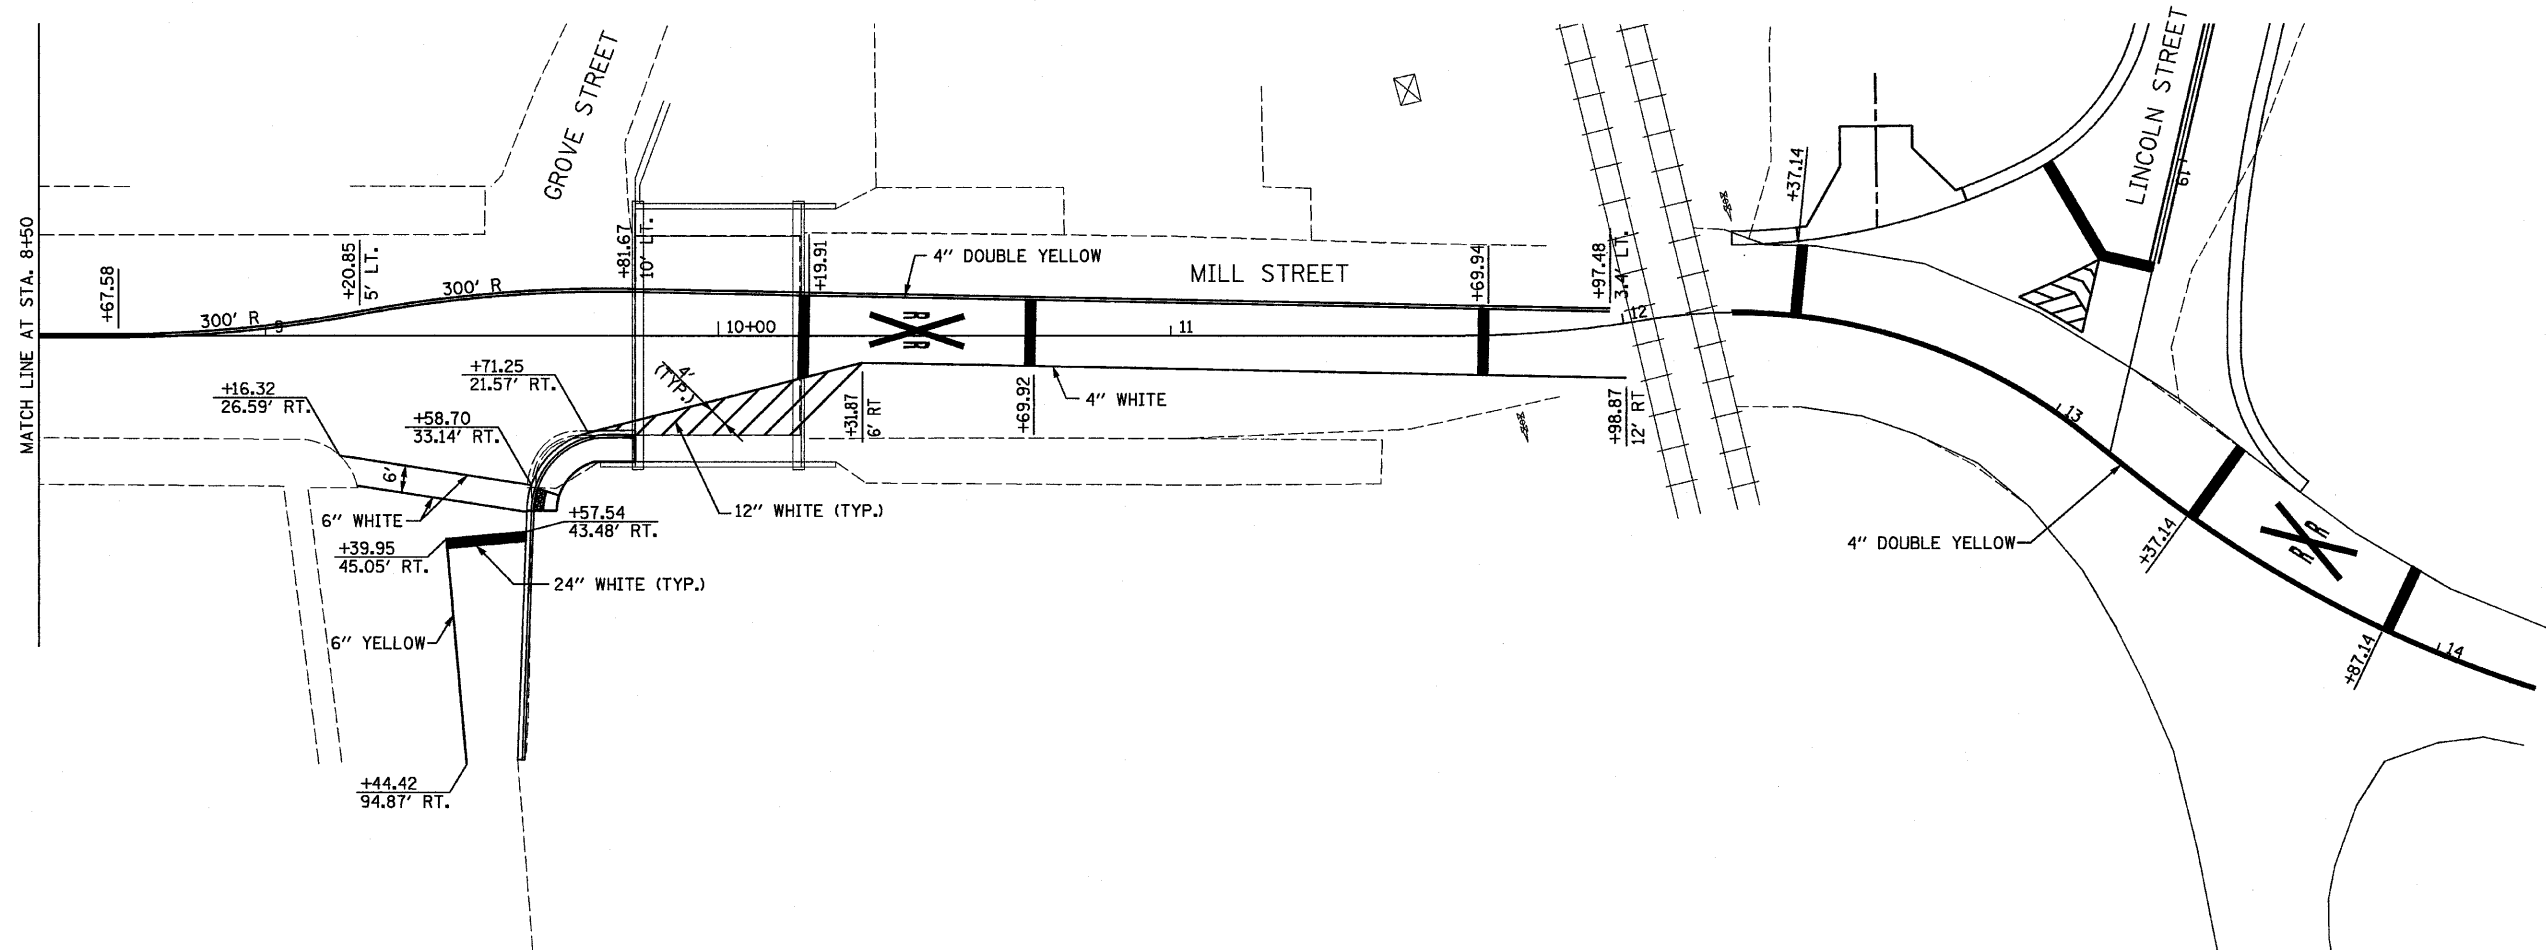

FILE NAME = D366547-SHT-PMK.DGN	USER NAME = ---	DESIGNED - JKC	REVISED - ---	STATE OF ILLINOIS DEPARTMENT OF TRANSPORTATION	PAVEMENT MARKING PLANS - MILL STREET			F.A.S. RTE.	SECTION	COUNTY	TOTAL SHEETS	SHEET NO.
	PLOT SCALE = 1"=20'	DRAWN - LAG	REVISED - ---					1279	6R,B	LASALLE	190	85
	PLOT DATE = 08/18	CHECKED - JKC	REVISED - ---					CONTRACT NO. 66547				
		DATE - 08/10	REVISED - ---					FED. ROAD DIST. NO. - ILLINOIS FED. AID PROJECT				
				SCALE: 1"=20' SHEET NO. ___ OF ___ SHEETS STA. -- TO STA. --								