

STATE OF ILLINOIS  
DEPARTMENT OF TRANSPORTATION

LEFT EDGE OF APPROACH SLAB

Location	Station	Offset	Theoretical Grade Elevations
Bk. S. Abut.	179 + 68.22	-23.17	478.93
A	179 + 78.22	-23.17	478.96
B	179 + 88.22	-23.17	478.99
End S. Appr. Slab	179 + 98.22	-23.17	479.02

LEFT CURB

Location	Station	Offset	Theoretical Grade Elevations
Bk. S. Abut.	179 + 63.97	-15.00	479.09
A	179 + 73.97	-15.00	479.12
B	179 + 83.97	-15.00	479.15
End S. Appr. Slab	179 + 93.97	-15.00	479.18

☉ ROADWAY & PROFILE GRADE


Location	Station	Offset	Theoretical Grade Elevations
Bk. S. Abut.	179 + 56.16	0.00	479.38
A	179 + 66.16	0.00	479.41
B	179 + 76.16	0.00	479.44
End S. Appr. Slab	179 + 86.16	0.00	479.47

RIGHT CURB

Location	Station	Offset	Theoretical Grade Elevations
Bk. S. Abut.	179 + 48.35	15.00	479.04
A	179 + 58.35	15.00	479.07
B	179 + 68.35	15.00	479.10
End S. Appr. Slab	179 + 78.35	15.00	479.13

RIGHT EDGE OF APPROACH SLAB

Location	Station	Offset	Theoretical Grade Elevations
Bk. S. Abut.	179 + 45.14	21.17	478.90
A	179 + 55.14	21.17	478.93
B	179 + 65.14	21.17	478.96
End S. Appr. Slab	179 + 75.14	21.17	478.99

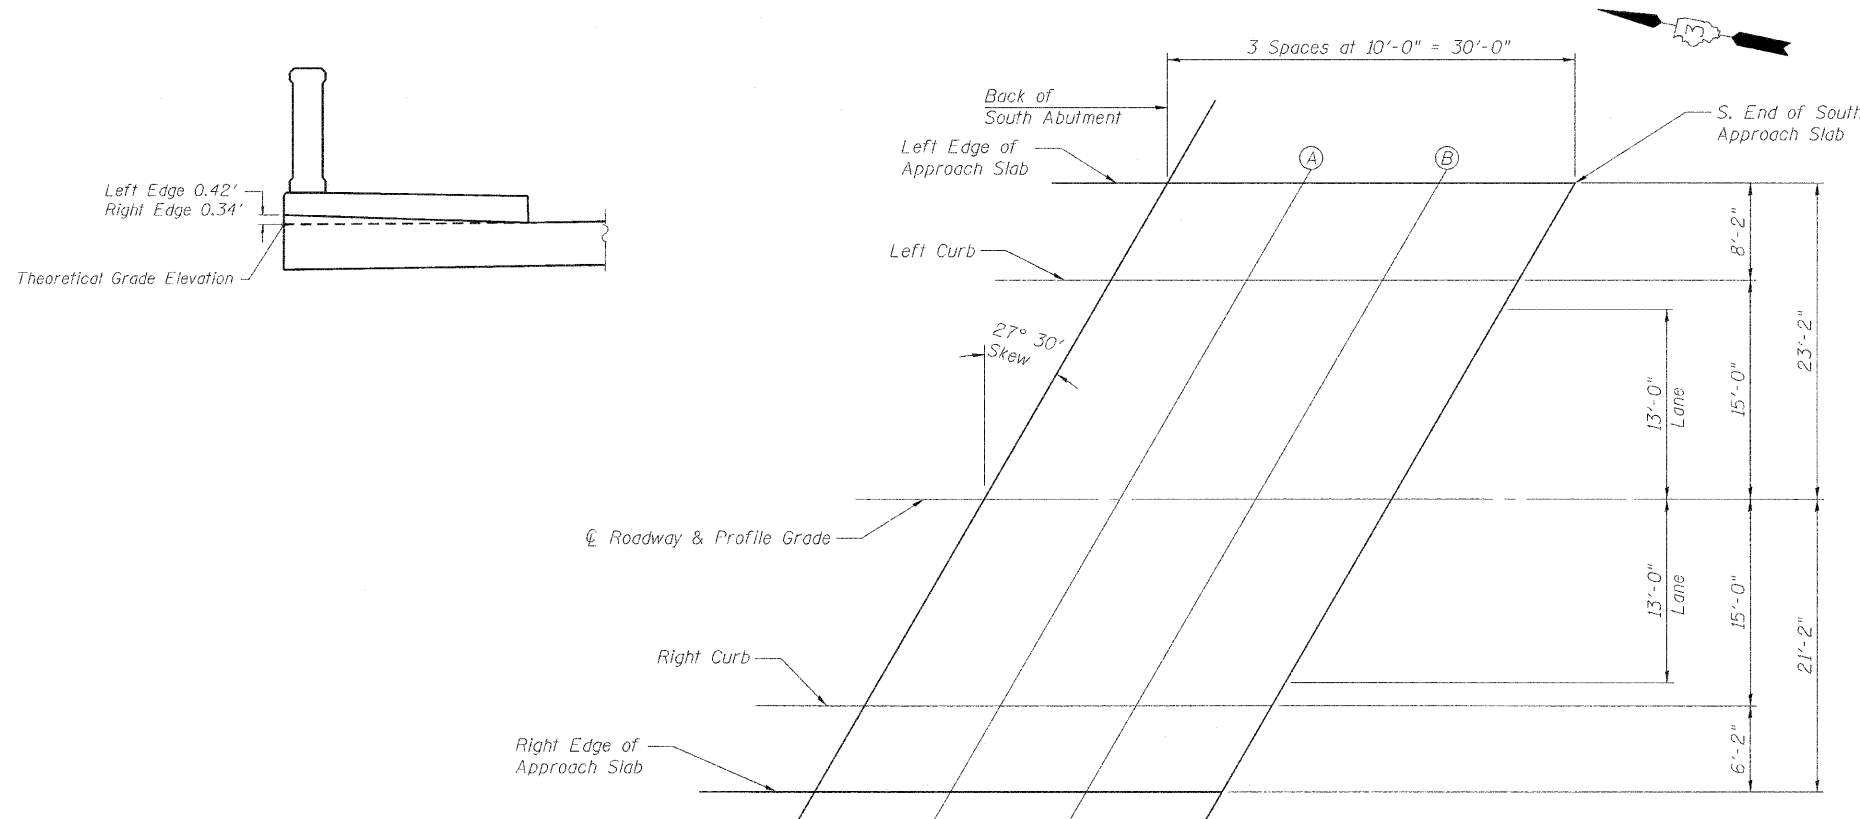

PLAN

TOP OF SOUTH APPROACH SLAB  
ELEVATIONS  
STRUCTURE NO. 050-0250

DESIGNED	CMF
CHECKED	TMM
DRAWN	RNH
CHECKED	TMM

**McDonough-Whitlow, P.C.**  
Consulting Engineers & Land Surveyors  
138 East Wood Street  
Hillsboro, IL 62049  
Phone: 217.532.9233  
Fax: 217.532.6300  
PROFESSIONAL DESIGN No. 184-002754

SHEET NO. 6 20 SHEETS	F.A.S. RTE.	SECTION	COUNTY	TOTAL SHEETS	SHEET NO.
	1279	6R, B	LASALLE	190	108
			CONTRACT NO.	66547	
FED. ROAD DIST. NO. _ ILLINOIS FED. AID PROJECT					