


FINAL SURVEY  
 SURVEYED  
 DATE  
 DRAWN  
 DATE  
 CHECKED  
 DATE  
 NO.

ORIGINAL SURVEY  
 SURVEYED  
 DATE  
 DRAWN  
 DATE  
 CHECKED  
 DATE  
 NO.

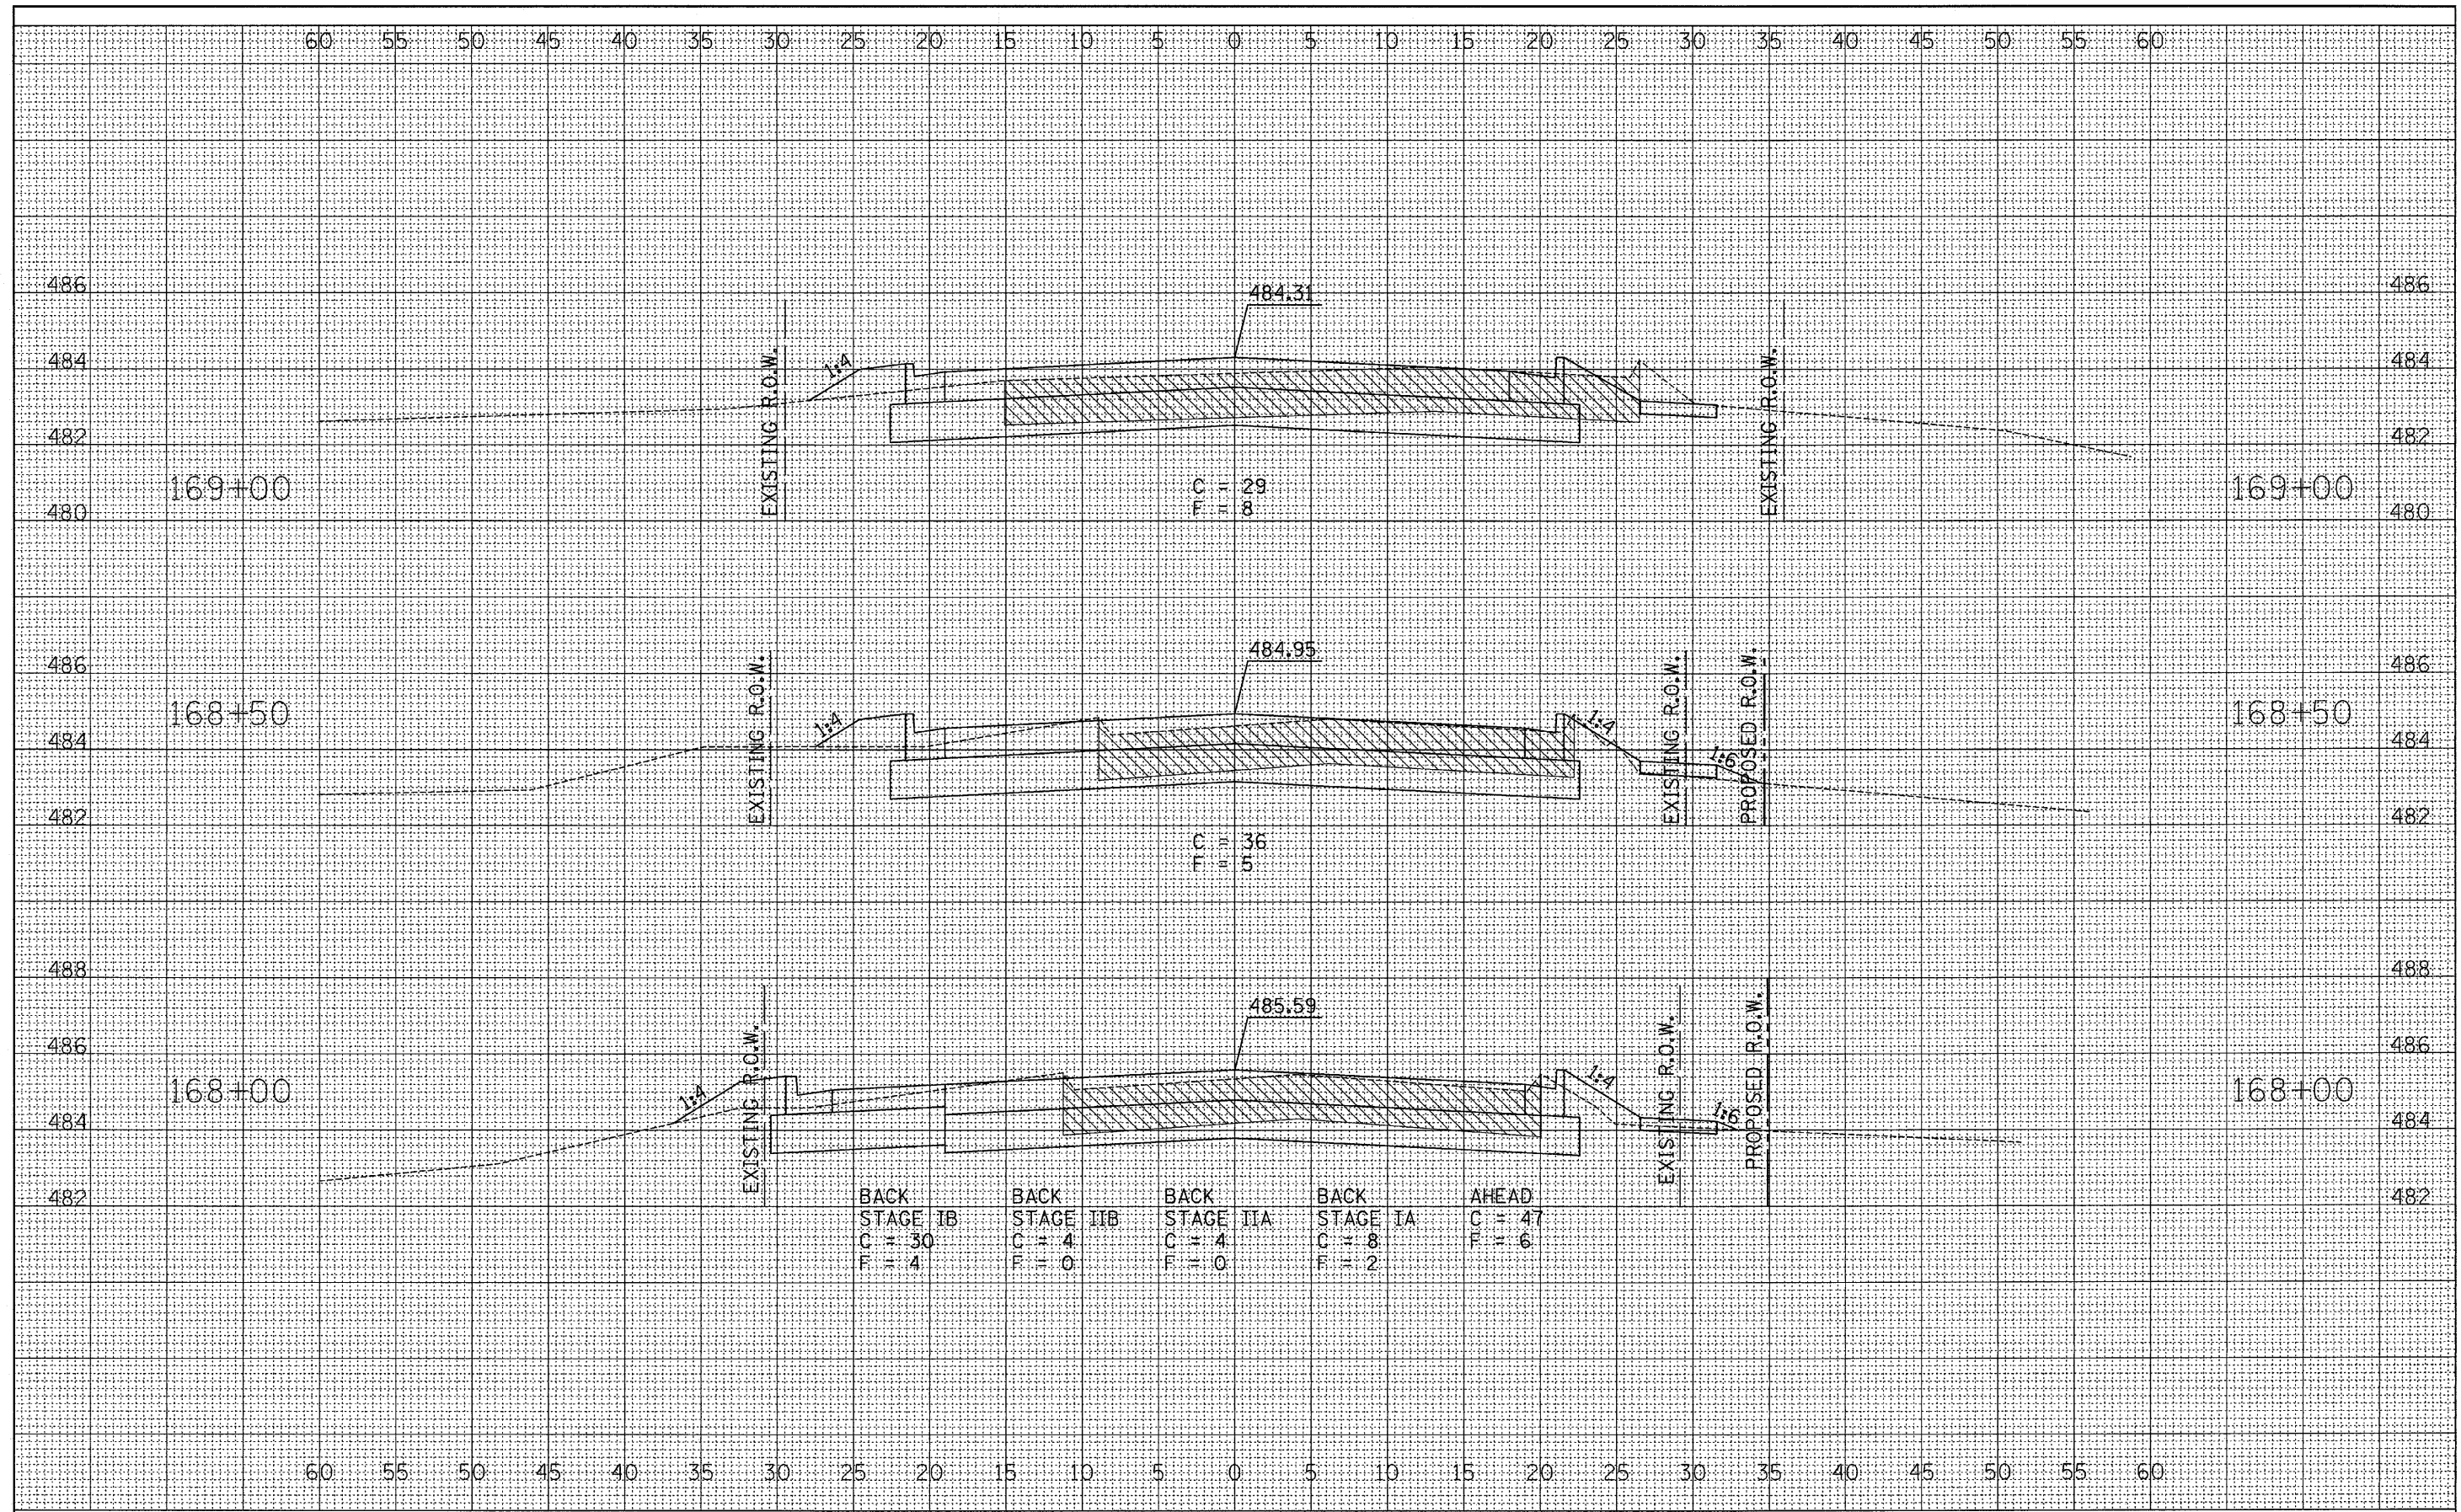

BACK STAGE IB	BACK STAGE IIB	BACK STAGE IIA	BACK STAGE IA	AHEAD
C = 30	C = 4	C = 4	C = 8	C = 47
F = 4	F = 0	F = 0	F = 2	F = 6

FILE NAME =  
 0366547-SHT-XSSH-7-13-05.DGN

USER NAME = ---	DESIGNED - JKC	REVISED - ---
	DRAWN - LAG/NOE	REVISED - ---
PLOT SCALE = 1"=5'	CHECKED - JKC	REVISED - ---
PLOT DATE = 08/10	DATE - 08/10	REVISED - ---

**STATE OF ILLINOIS  
 DEPARTMENT OF TRANSPORTATION**

**CROSS SECTIONS  
 IL RTE 178 (RELOCATED)**  
 SCALE: \_\_\_\_\_ SHEET NO. \_\_\_ OF \_\_\_ SHEETS STA. 168+00 TO STA. 169+50

F.A.S. RTE. 1279	SECTION 6R,B	COUNTY LASALLE	TOTAL SHEETS 190	SHEET NO. 157
CONTRACT NO. 66547				
FED. ROAD DIST. NO. [ILLINOIS] FED. AID PROJECT				