


FINAL SURVEY
 SURVEYED CHAIN
 DATE
 NO. OF STAKES
 NO. OF TAPES
 NO. OF AREAS CHECKED

ORIGINAL SURVEY
 SURVEYED CHAIN
 DATE
 NO. OF STAKES
 NO. OF TAPES
 NO. OF AREAS CHECKED

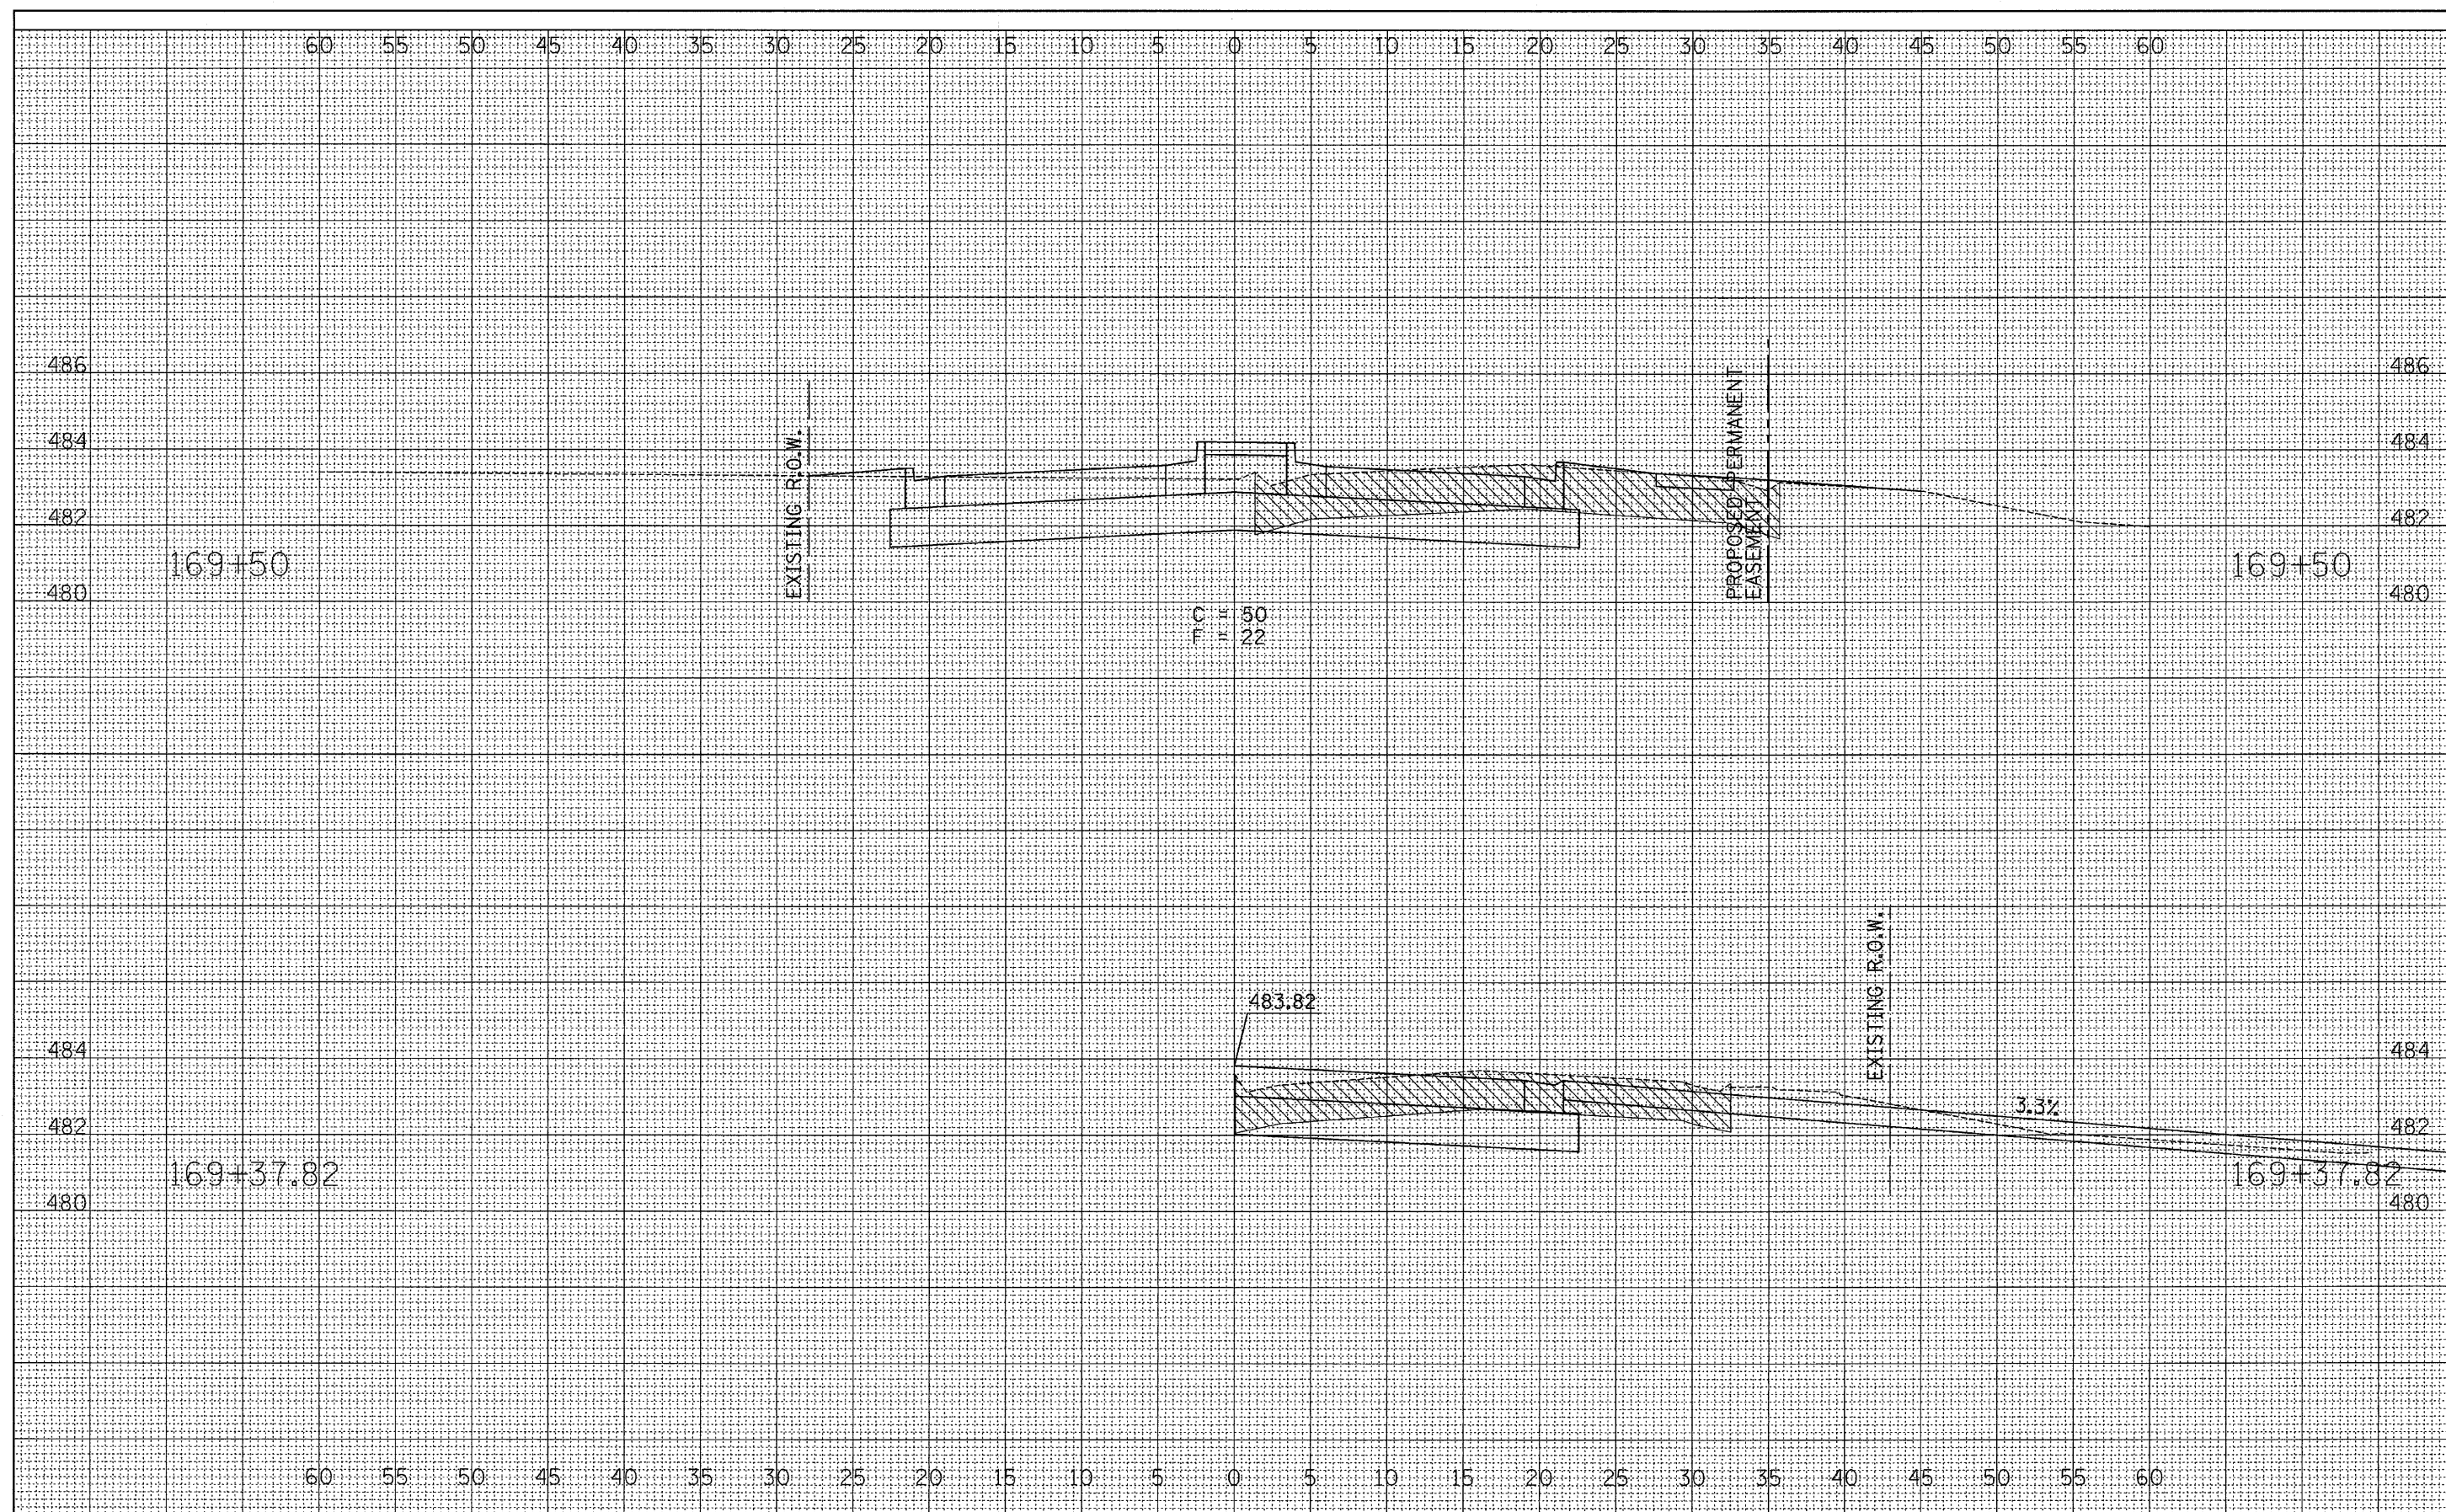

FILE NAME =
 D366547-SHT-XSHT-7-13-05.DGN

USER NAME = ---
 PLOT SCALE = 1"=5'
 PLOT DATE = 08/18

DESIGNED - JKC	REVISED - ---
DRAWN - LAG/NOE	REVISED - ---
CHECKED - JKC	REVISED - ---
DATE - 08/10	REVISED - ---

**STATE OF ILLINOIS
 DEPARTMENT OF TRANSPORTATION**

**CROSS SECTIONS
 IL RTE 178 (RELOCATED)**
 SCALE: _____ SHEET NO. ___ OF ___ SHEETS STA. 168+00 TO STA. 169+50

F.A.S. RTE. 1279	SECTION 6R,B	COUNTY LASALLE	TOTAL SHEETS 190	SHEET NO. 158
FED. ROAD DIST. NO. (ILLINOIS) FED. AID PROJECT				
CONTRACT NO. 66547				