


FINAL SURVEY
 SURVEYED BY: []
 DRAWN BY: []
 CHECKED BY: []
 DATE: []

ORIGINAL SURVEY
 SURVEYED BY: []
 DRAWN BY: []
 CHECKED BY: []
 DATE: []

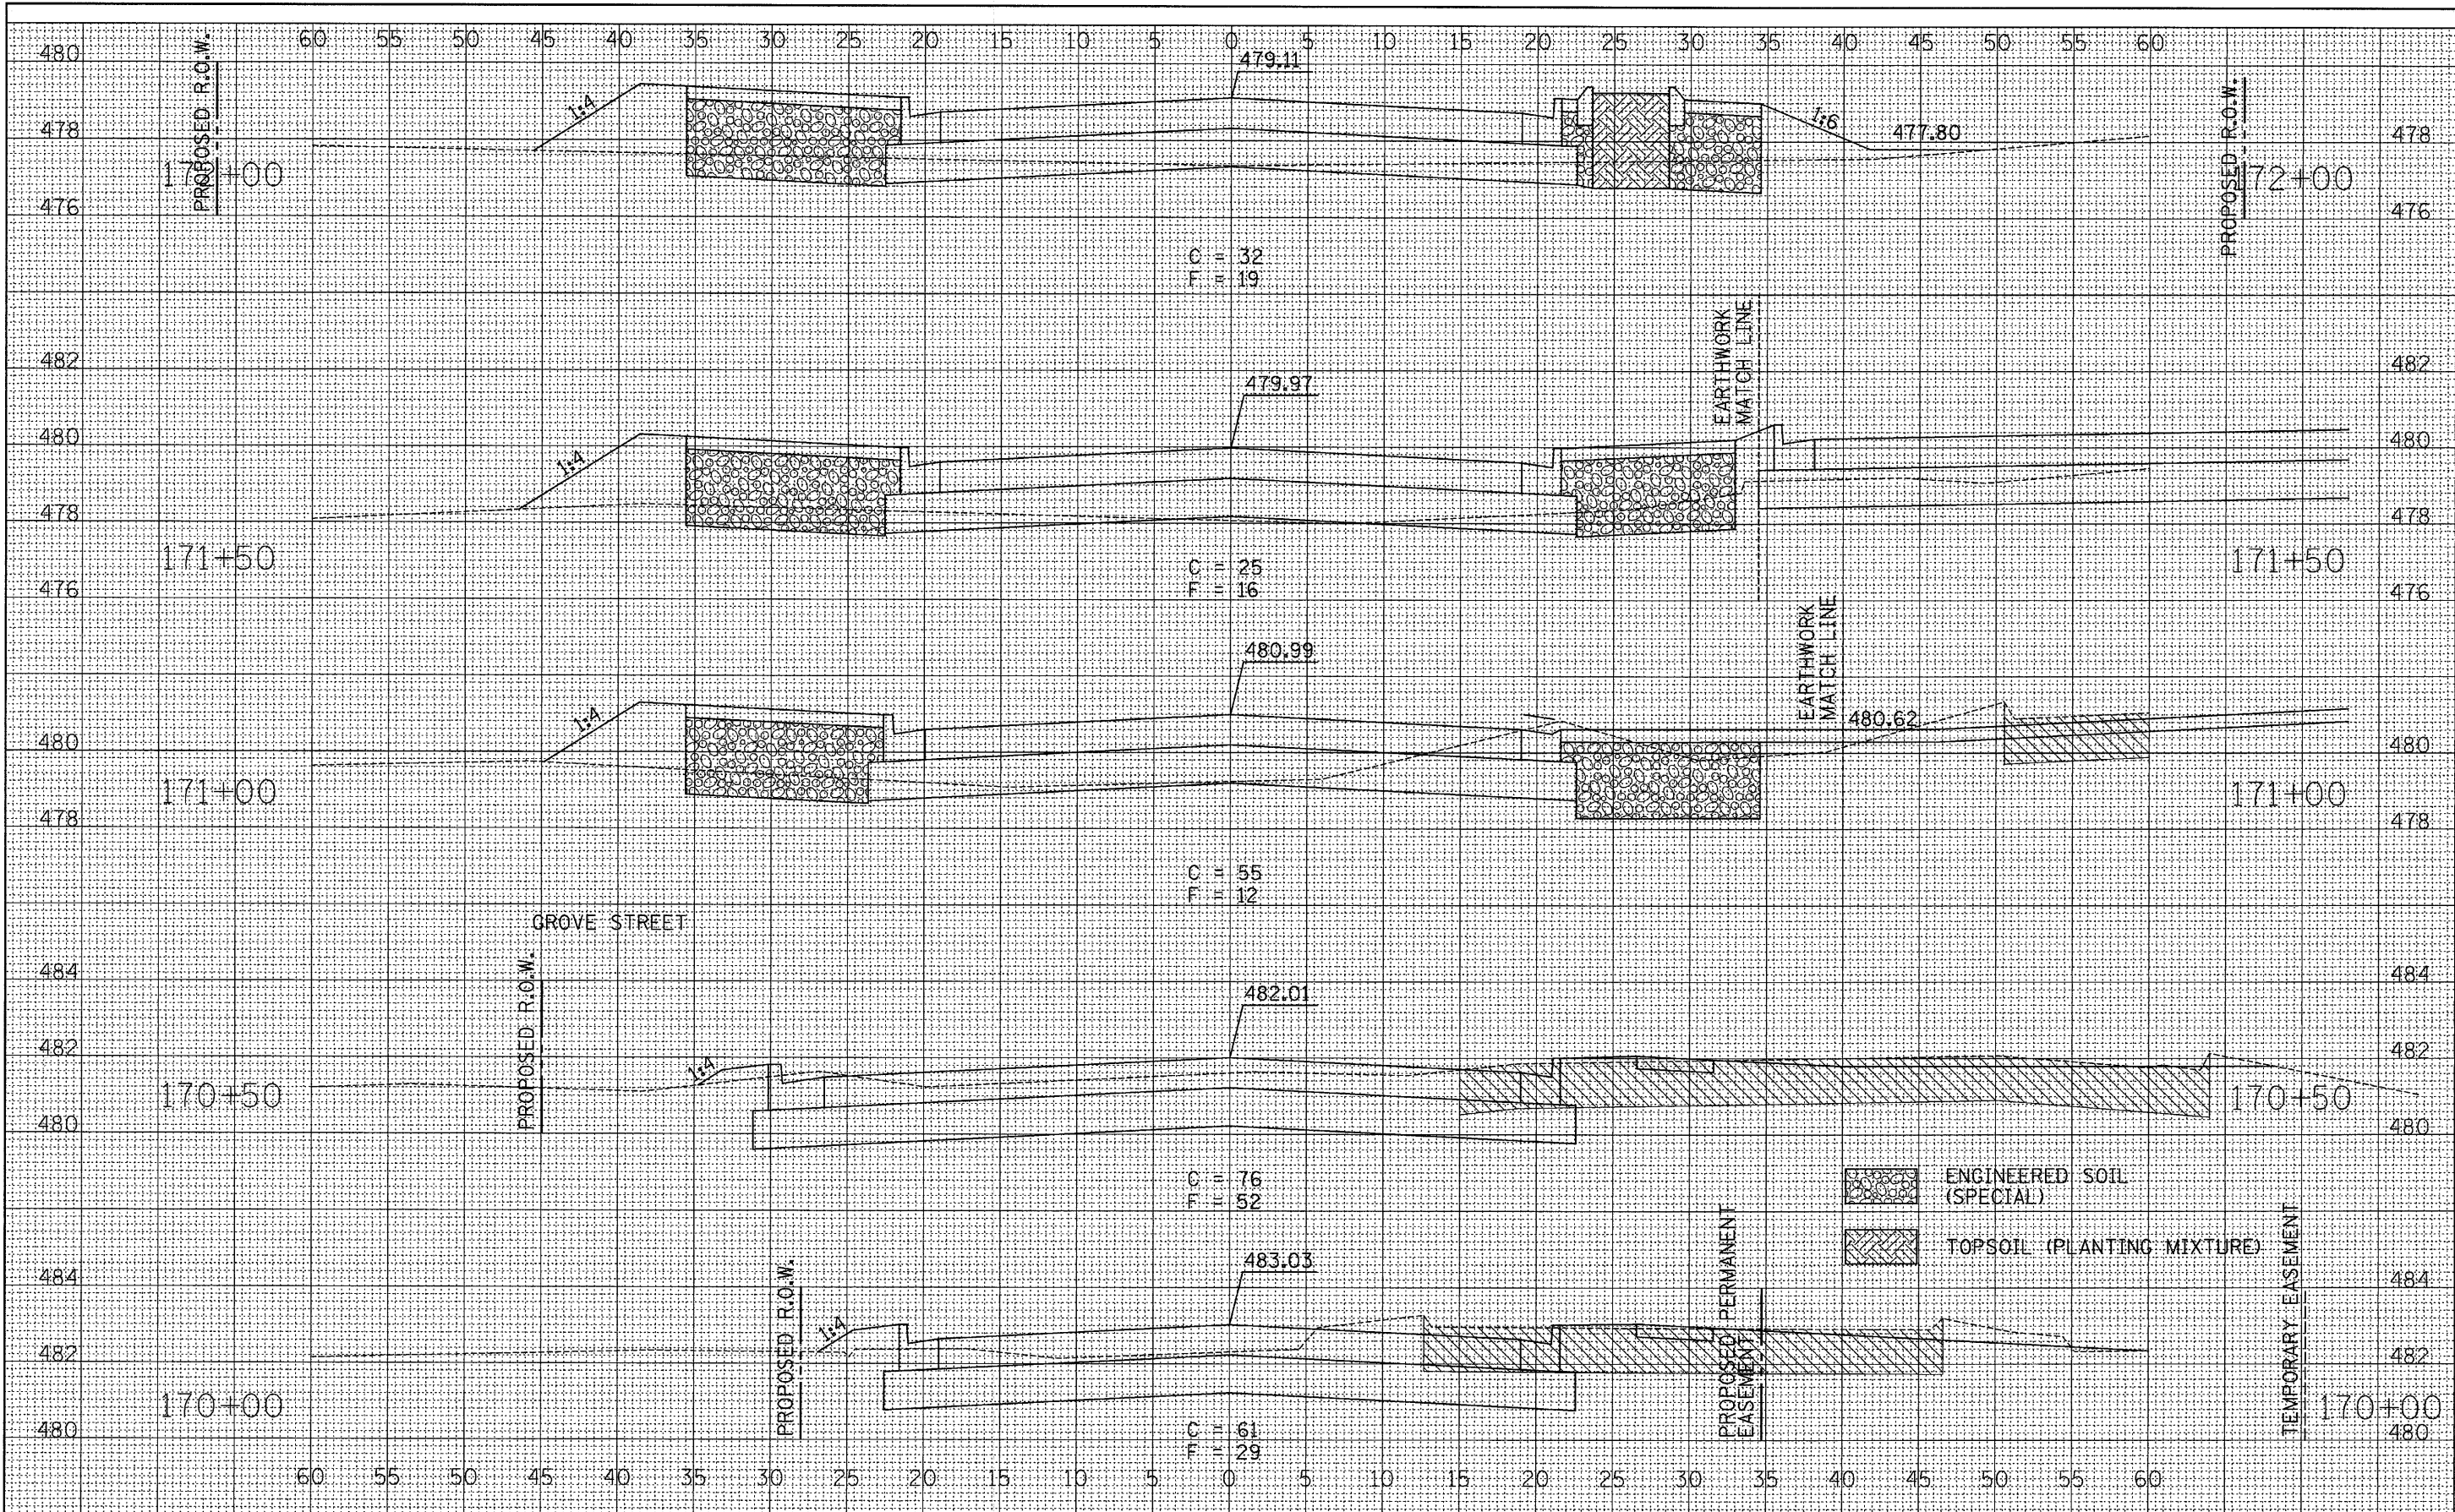

FILE NAME = D366547-SHT-XSSH7-7-13-05.DGN

USER NAME = ---
 PLOT SCALE = 1"=5'
 PLOT DATE = 08/10

DESIGNED - JKC	REVISED - ---
DRAWN - LAG/NOE	REVISED - ---
CHECKED - JKC	REVISED - ---
DATE - 08/10	REVISED - ---

**STATE OF ILLINOIS
 DEPARTMENT OF TRANSPORTATION**

**CROSS SECTIONS
 IL RTE 178 (RELOCATED)**
 SCALE: _____ SHEET NO. ___ OF ___ SHEETS STA. 170+00 TO STA. 172+00

F.A.S. RTE.	SECTION	COUNTY	TOTAL SHEETS	SHEET NO.
1279	6R,B	LASALLE	190	159
CONTRACT NO. 66547				

FED. ROAD DIST. NO. - ILLINOIS FED. AID PROJECT