


FINAL SURVEY
 SURVEYED
 DATE
 DRAWN BY
 TEMPLATE
 NO. 1
 AREAS CHECKED

ORIGINAL SURVEY
 SURVEYED
 DATE
 DRAWN BY
 TEMPLATE
 NO. 1
 AREAS CHECKED

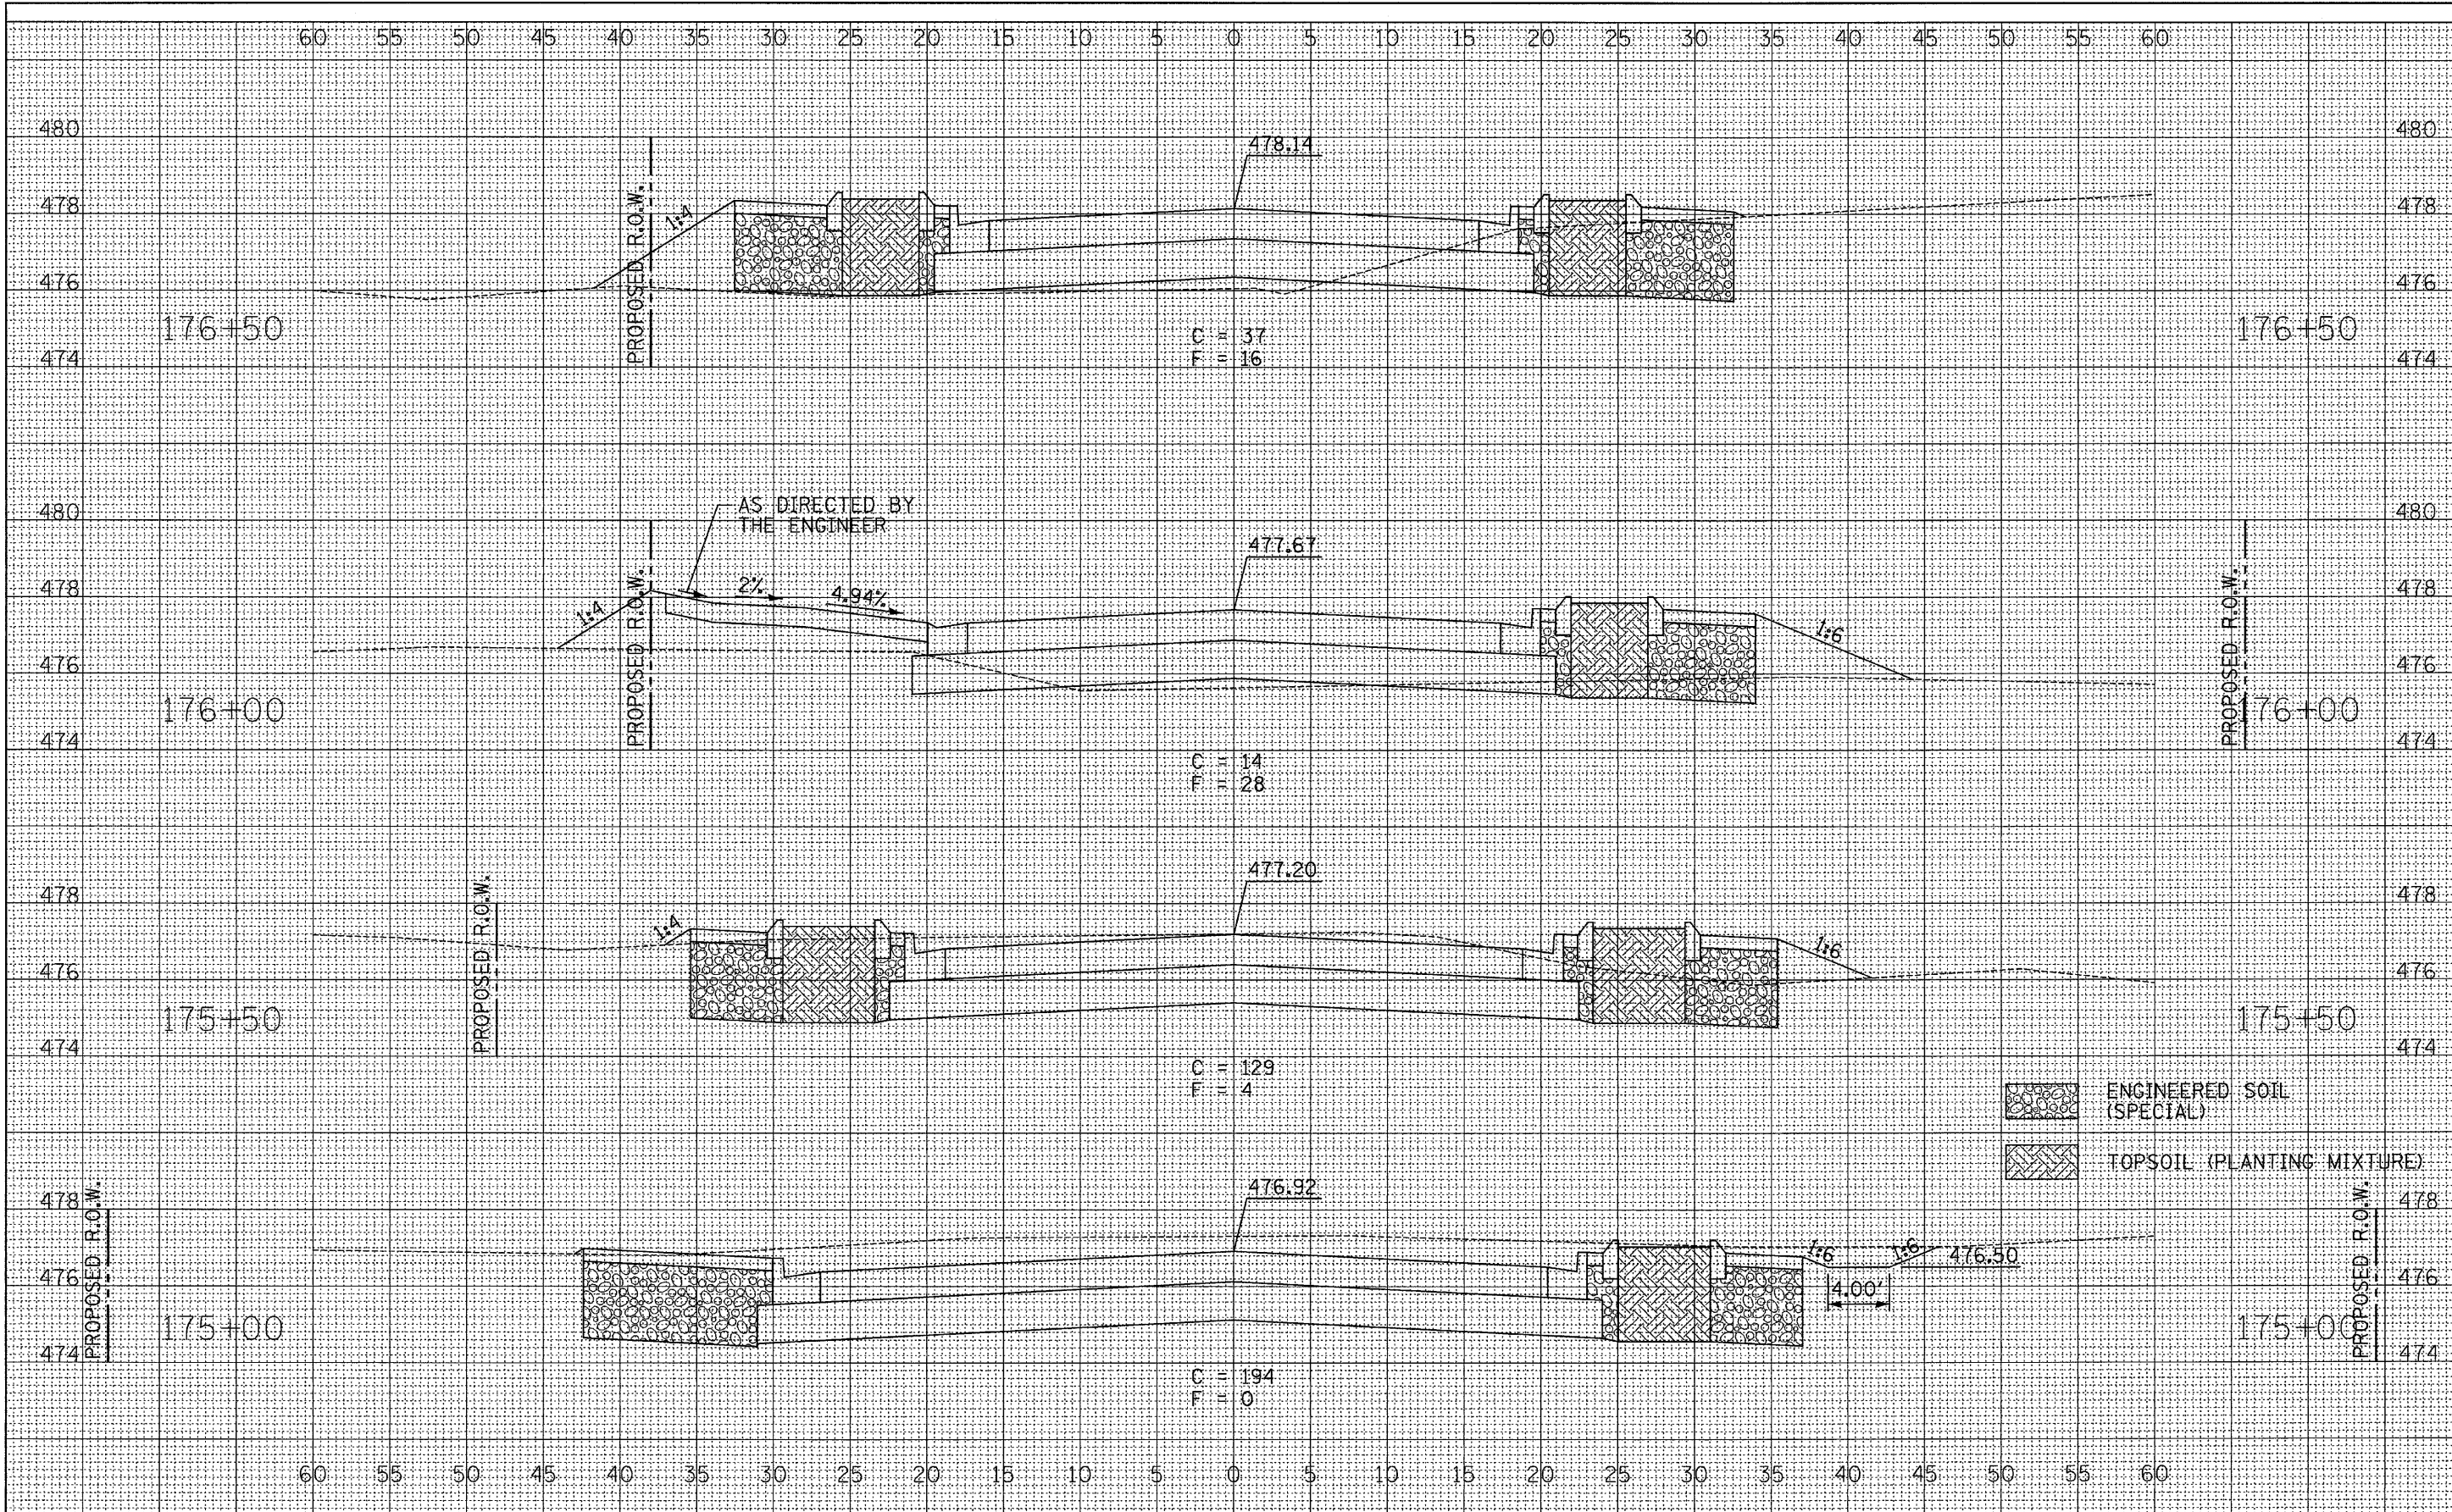

FILE NAME =
 D366547-SHT-XSSH7-7-13-05.DGN

USER NAME = ---	DESIGNED - JKC	REVISED - ---
PLOT SCALE = 1"=5'	DRAWN - LAG/NOE	REVISED - ---
PLOT DATE = 08/10	CHECKED - JKC	REVISED - ---
	DATE - 08/10	REVISED - ---

**STATE OF ILLINOIS
 DEPARTMENT OF TRANSPORTATION**

**CROSS SECTIONS
 IL RTE 178 (RELOCATED)**
 SCALE: _____ SHEET NO. ___ OF ___ SHEETS STA. 175+00 TO STA. 176+50

F.A.S. RTE. 1279	SECTION 6R,B	COUNTY LASALLE	TOTAL SHEETS 190	SHEET NO. 161
FED. ROAD DIST. NO. [ILLINOIS] FED. AID PROJECT			CONTRACT NO. 66547	