


FINAL SURVEY  
 SURVEYED  
 DATE  
 BY  
 CHECKED  
 DATE  
 BY  
 NO. \_\_\_\_\_

ORIGINAL SURVEY  
 PLOTTED  
 DATE  
 BY  
 CHECKED  
 DATE  
 BY  
 NO. \_\_\_\_\_

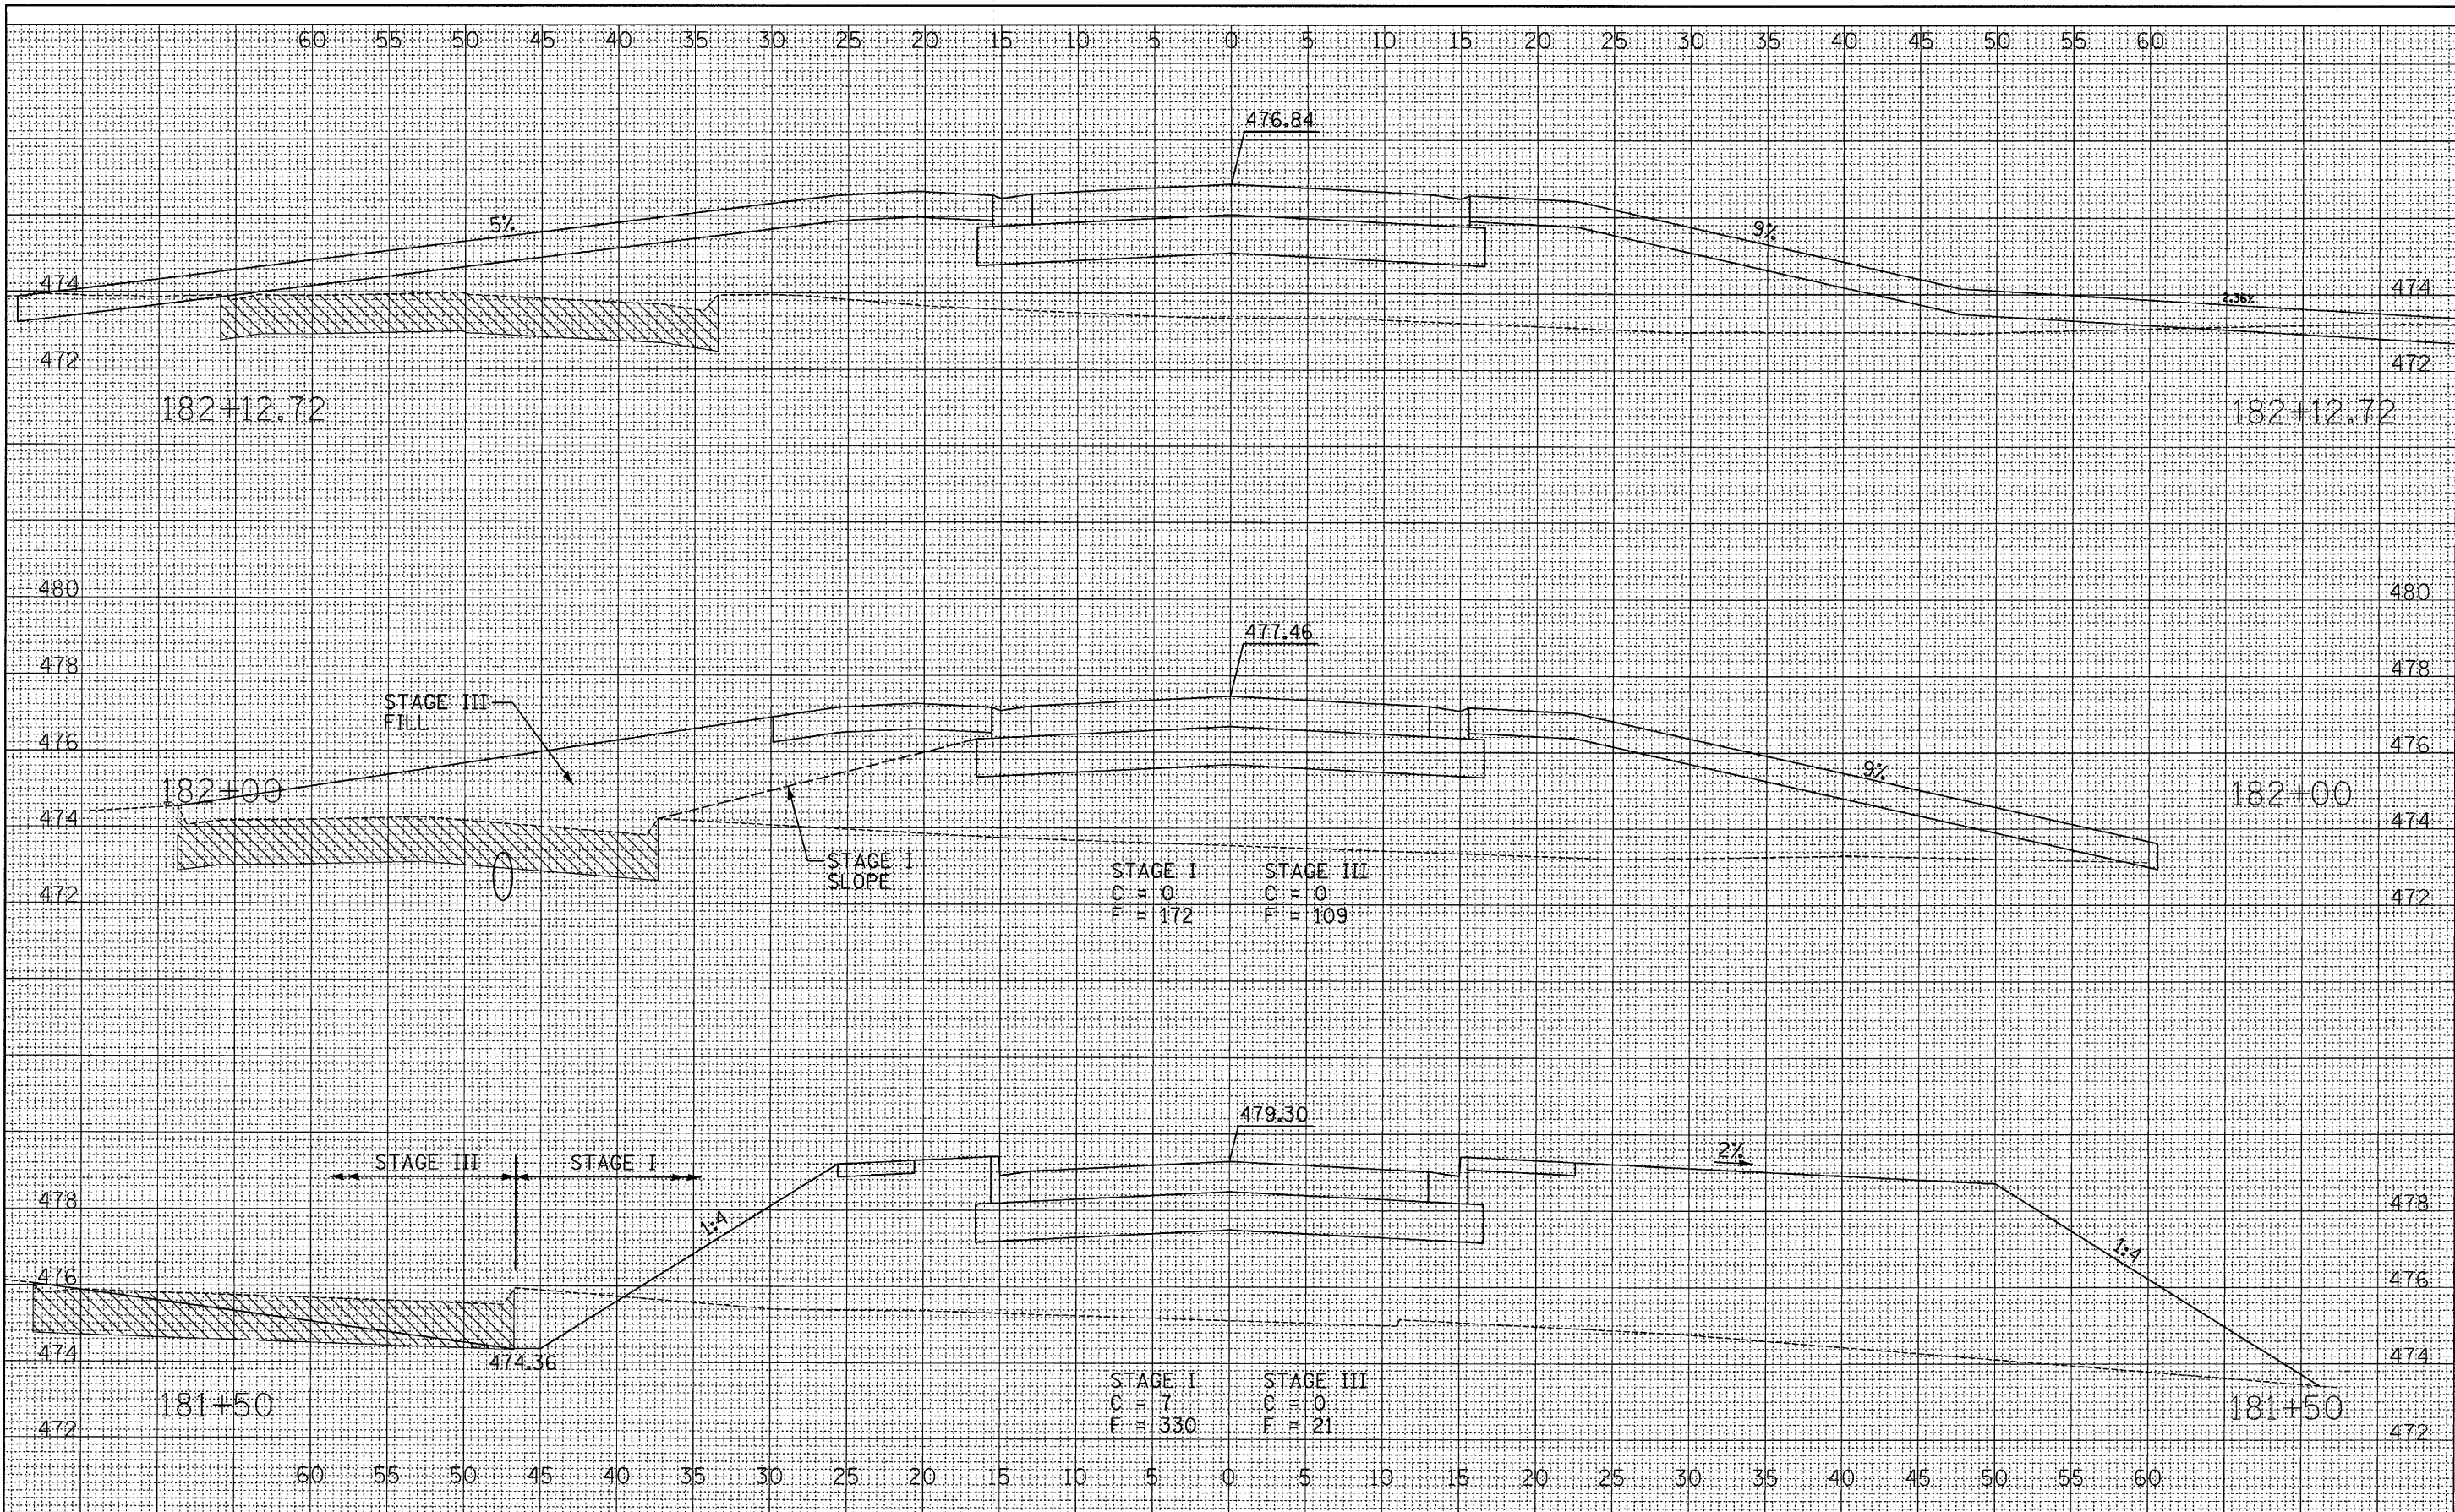

STAGE I  
 C = 0  
 F = 172

STAGE III  
 C = 0  
 F = 109

STAGE I  
 C = 7  
 F = 330

STAGE III  
 C = 0  
 F = 21

FILE NAME =  
 D366547-SHT-XSSH7-7-13-05.DGN

USER NAME = ---  
 PLOT SCALE = 1"=5'  
 PLOT DATE = 08/10

DESIGNED - JKC  
 DRAWN - LAG/NDE  
 CHECKED - JKC  
 DATE - 08/10

REVISED - ---  
 REVISED - ---  
 REVISED - ---  
 REVISED - ---

**STATE OF ILLINOIS  
 DEPARTMENT OF TRANSPORTATION**

**CROSS SECTIONS  
 IL RTE 178 (RELOCATED)**

SCALE: \_\_\_\_\_ SHEET NO. \_\_\_ OF \_\_\_ SHEETS STA. 181+50 TO STA. 183+00

F.A.S. RTE.	SECTION	COUNTY	TOTAL SHEETS	SHEET NO.
1279	6R.B	LASALLE	190	166
CONTRACT NO. 66547				

FED. ROAD DIST. NO. \_ ILLINOIS FED. AID PROJECT