


FINAL SURVEY
 SURVEYED
 DATE
 DRAWN BY
 TEMPLATE
 NO. _____

ORIGINAL SURVEY
 SURVEYED
 DATE
 DRAWN BY
 TEMPLATE
 NO. _____

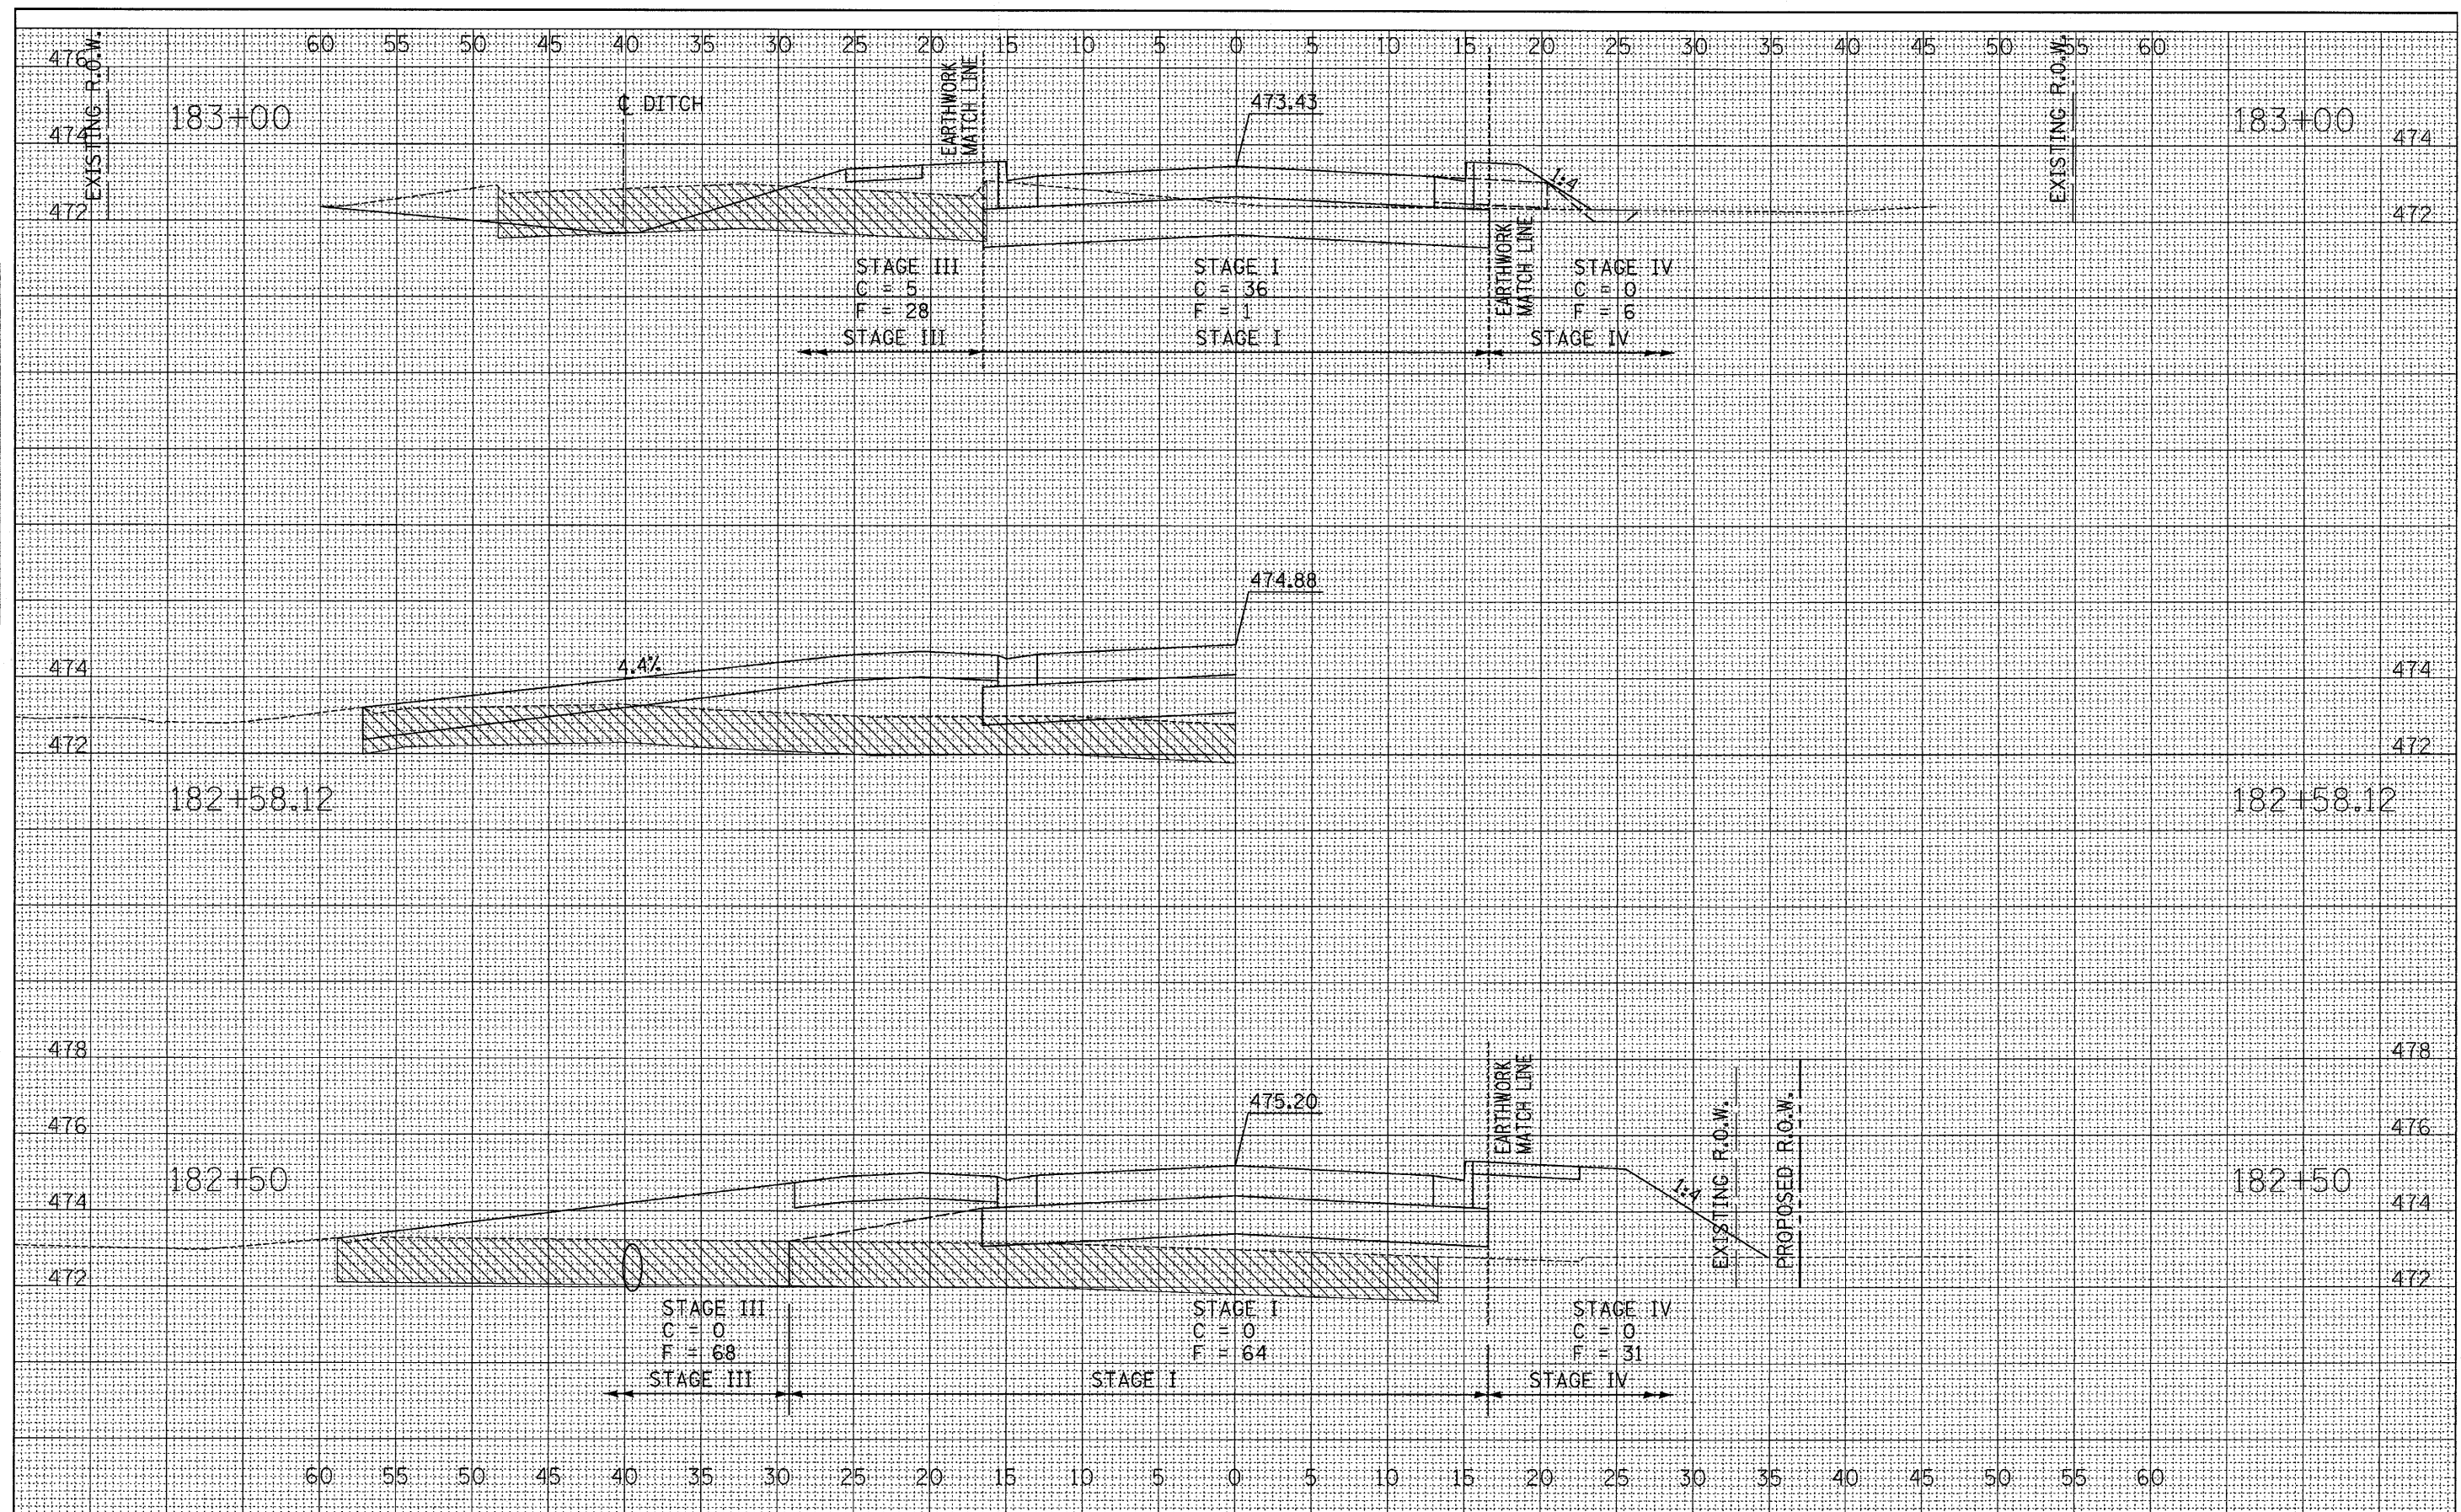

FILE NAME = D366547-SHT-XSSH-7-13-05.DGN

USER NAME = ---	DESIGNED - JKC	REVISED - ---
PLOT SCALE = 1"=5'	DRAWN - LAG/NOE	REVISED - ---
PLOT DATE = 08/10	CHECKED - JKC	REVISED - ---
	DATE - 08/10	REVISED - ---

**STATE OF ILLINOIS
 DEPARTMENT OF TRANSPORTATION**

**CROSS SECTIONS
 IL RTE 178 (RELOCATED)**

SCALE: _____ SHEET NO. ___ OF ___ SHEETS STA. 181+50 TO STA. 183+00

F.A.S. RTE.	SECTION	COUNTY	TOTAL SHEETS	SHEET NO.
1279	6R,B	LASALLE	190	167
FED. ROAD DIST. NO. [ILLINOIS] FED. AID PROJECT			CONTRACT NO. 66547	