


DATE: \_\_\_\_\_  
 SURVEYED BY: \_\_\_\_\_  
 DRAWN BY: \_\_\_\_\_  
 CHECKED BY: \_\_\_\_\_  
 PLOT DATE: \_\_\_\_\_

DATE: \_\_\_\_\_  
 SURVEYED BY: \_\_\_\_\_  
 DRAWN BY: \_\_\_\_\_  
 CHECKED BY: \_\_\_\_\_  
 PLOT DATE: \_\_\_\_\_

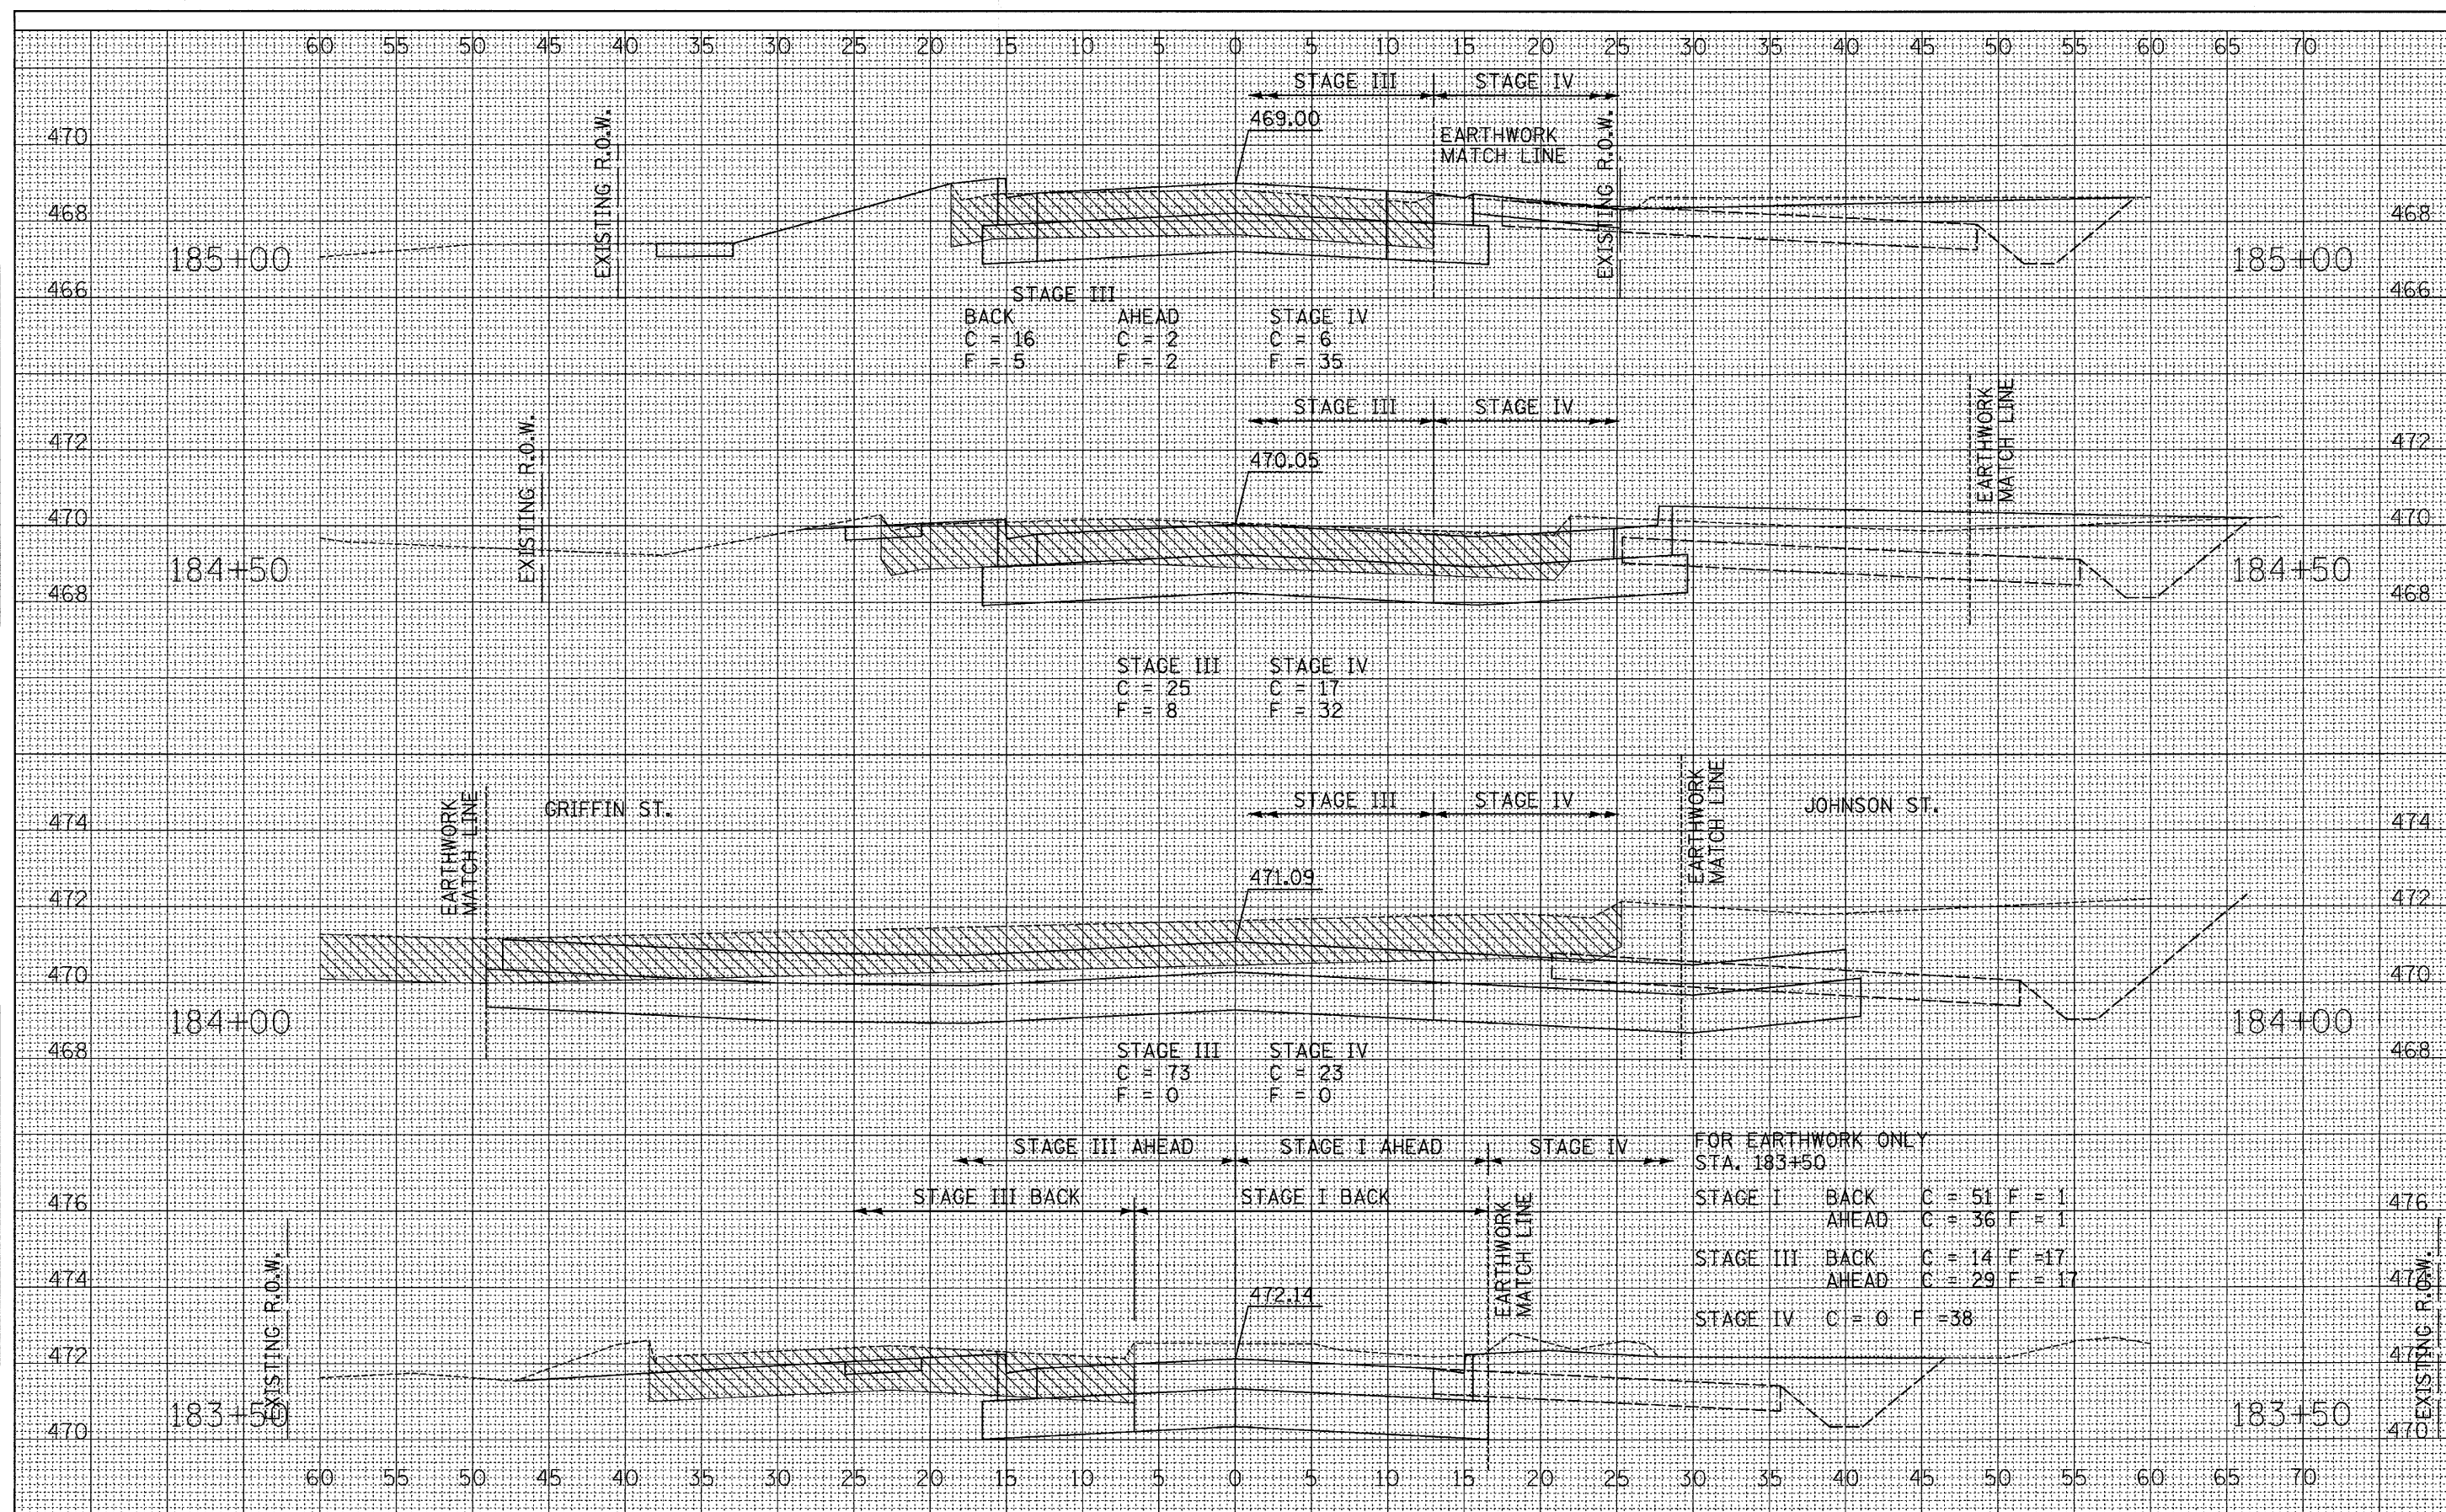

FILE NAME = 0366547-SHT-XSSH7-7-13-05.DGN

USER NAME = ---	DESIGNED - JKC	REVISED - ---
PLOT SCALE = 1"=5'	DRAWN - LAG/NOE	REVISED - ---
PLOT DATE = 08/10	CHECKED - JKC	REVISED - ---
	DATE - 08/10	REVISED - ---

**STATE OF ILLINOIS**  
**DEPARTMENT OF TRANSPORTATION**

**CROSS SECTIONS**  
**IL RTE 178 (RELOCATED)**

SCALE: \_\_\_\_\_ SHEET NO. \_\_\_ OF \_\_\_ SHEETS STA. 183+50 TO STA. 185+00

F.A.S. RTE. 1279	SECTION 6R.B	COUNTY LASALLE	TOTAL SHEETS 190	SHEET NO. 168
FED. ROAD DIST. NO. ILLINOIS FED. AID PROJECT			CONTRACT NO. 66547	