


FINAL SURVEY
 SURVEYED BY: []
 DATE: []
 TEMPLATE: []
 AREAS CHECKED: []
 NO. []

ORIGINAL SURVEY
 SURVEYED BY: []
 DATE: []
 TEMPLATE: []
 AREAS CHECKED: []
 NO. []

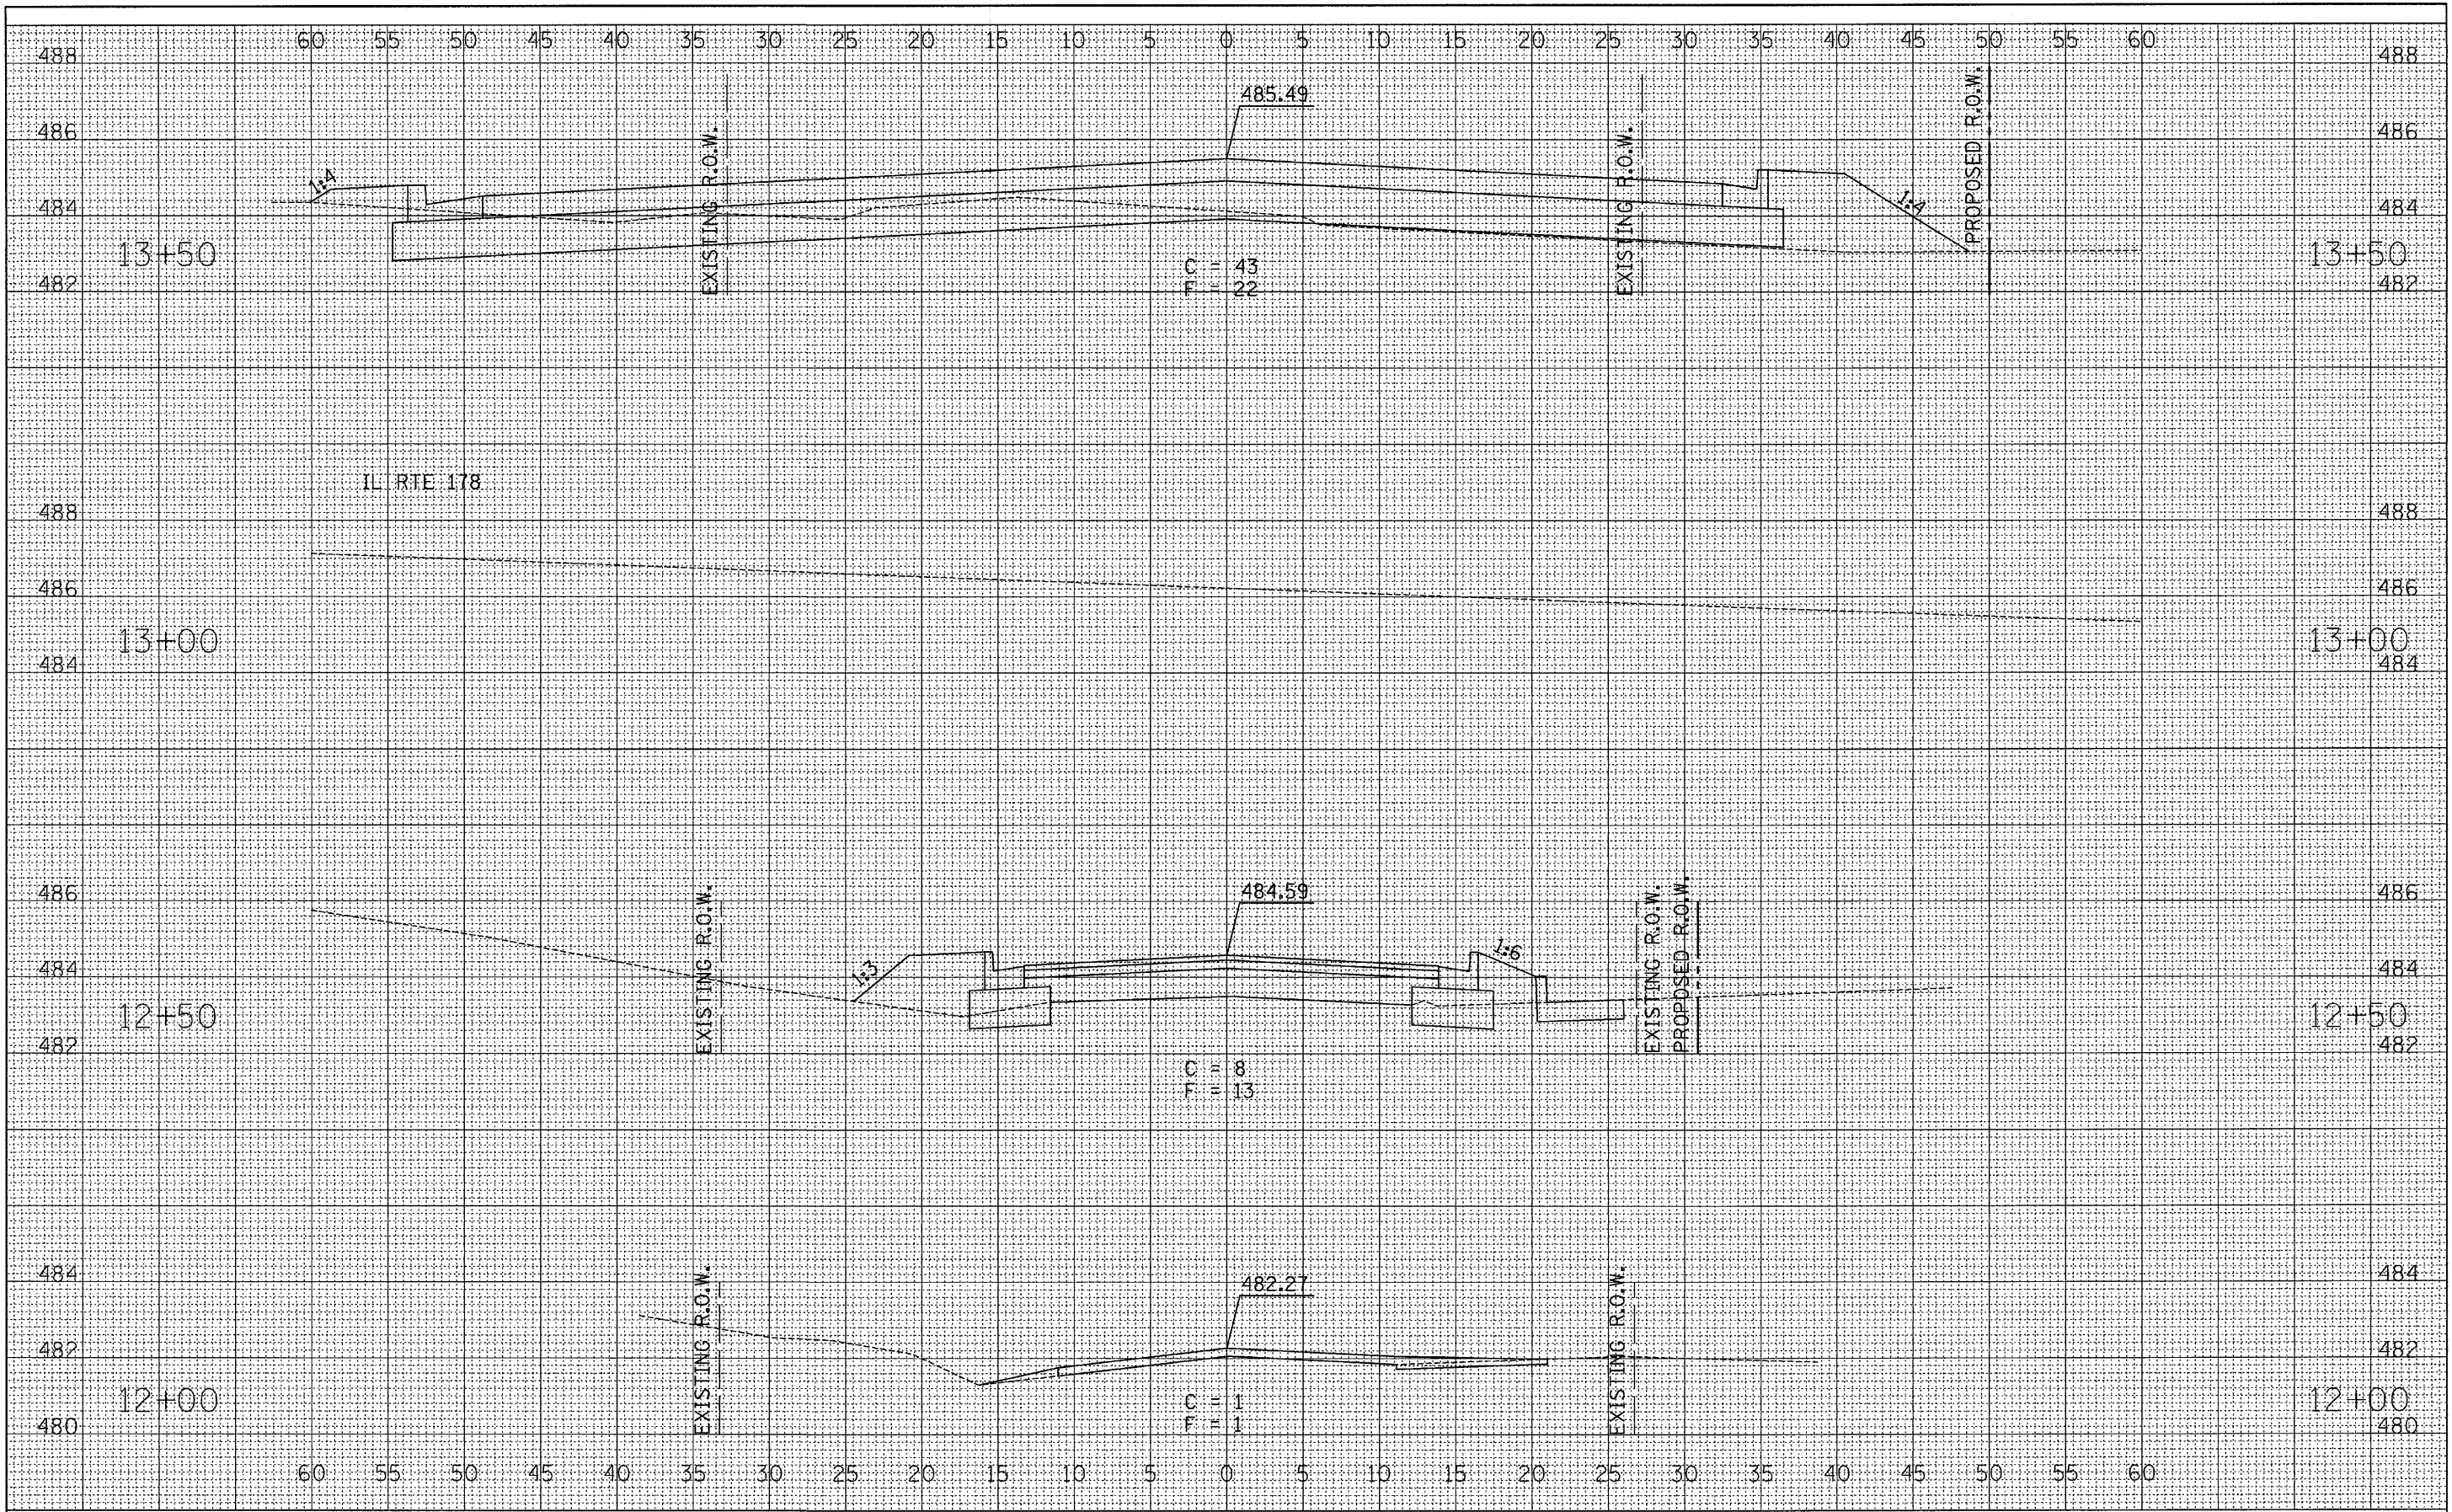

FILE NAME = D366547-SHT-XSSHT-7-13-05.DGN

USER NAME = ---	DESIGNED - JKC	REVISED - ---
DRAWN - LAG/NOE	CHECKED - JKC	REVISED - ---
PLOT SCALE = 1"=5'	DATE - 08/10	REVISED - ---
PLOT DATE = 08/10		

**STATE OF ILLINOIS
 DEPARTMENT OF TRANSPORTATION**

**CROSS SECTIONS
 LINCOLN STREET**

SCALE: _____ SHEET NO. ___ OF ___ SHEETS STA. 12+00 TO STA. 13+50

F.A.S. RTE. 1279	SECTION 6R.B	COUNTY LASALLE	TOTAL SHEETS 190	SHEET NO. 171
CONTRACT NO. 66547				
FED. ROAD DIST. NO. - [] ILLINOIS FED. AID PROJECT				