


FINAL SURVEY
 SURVEYED
 NOTE BOOK
 TEMPLATE
 AREAS CHECKED

ORIGINAL SURVEY
 SURVEYED
 NOTE BOOK
 TEMPLATE
 AREAS CHECKED

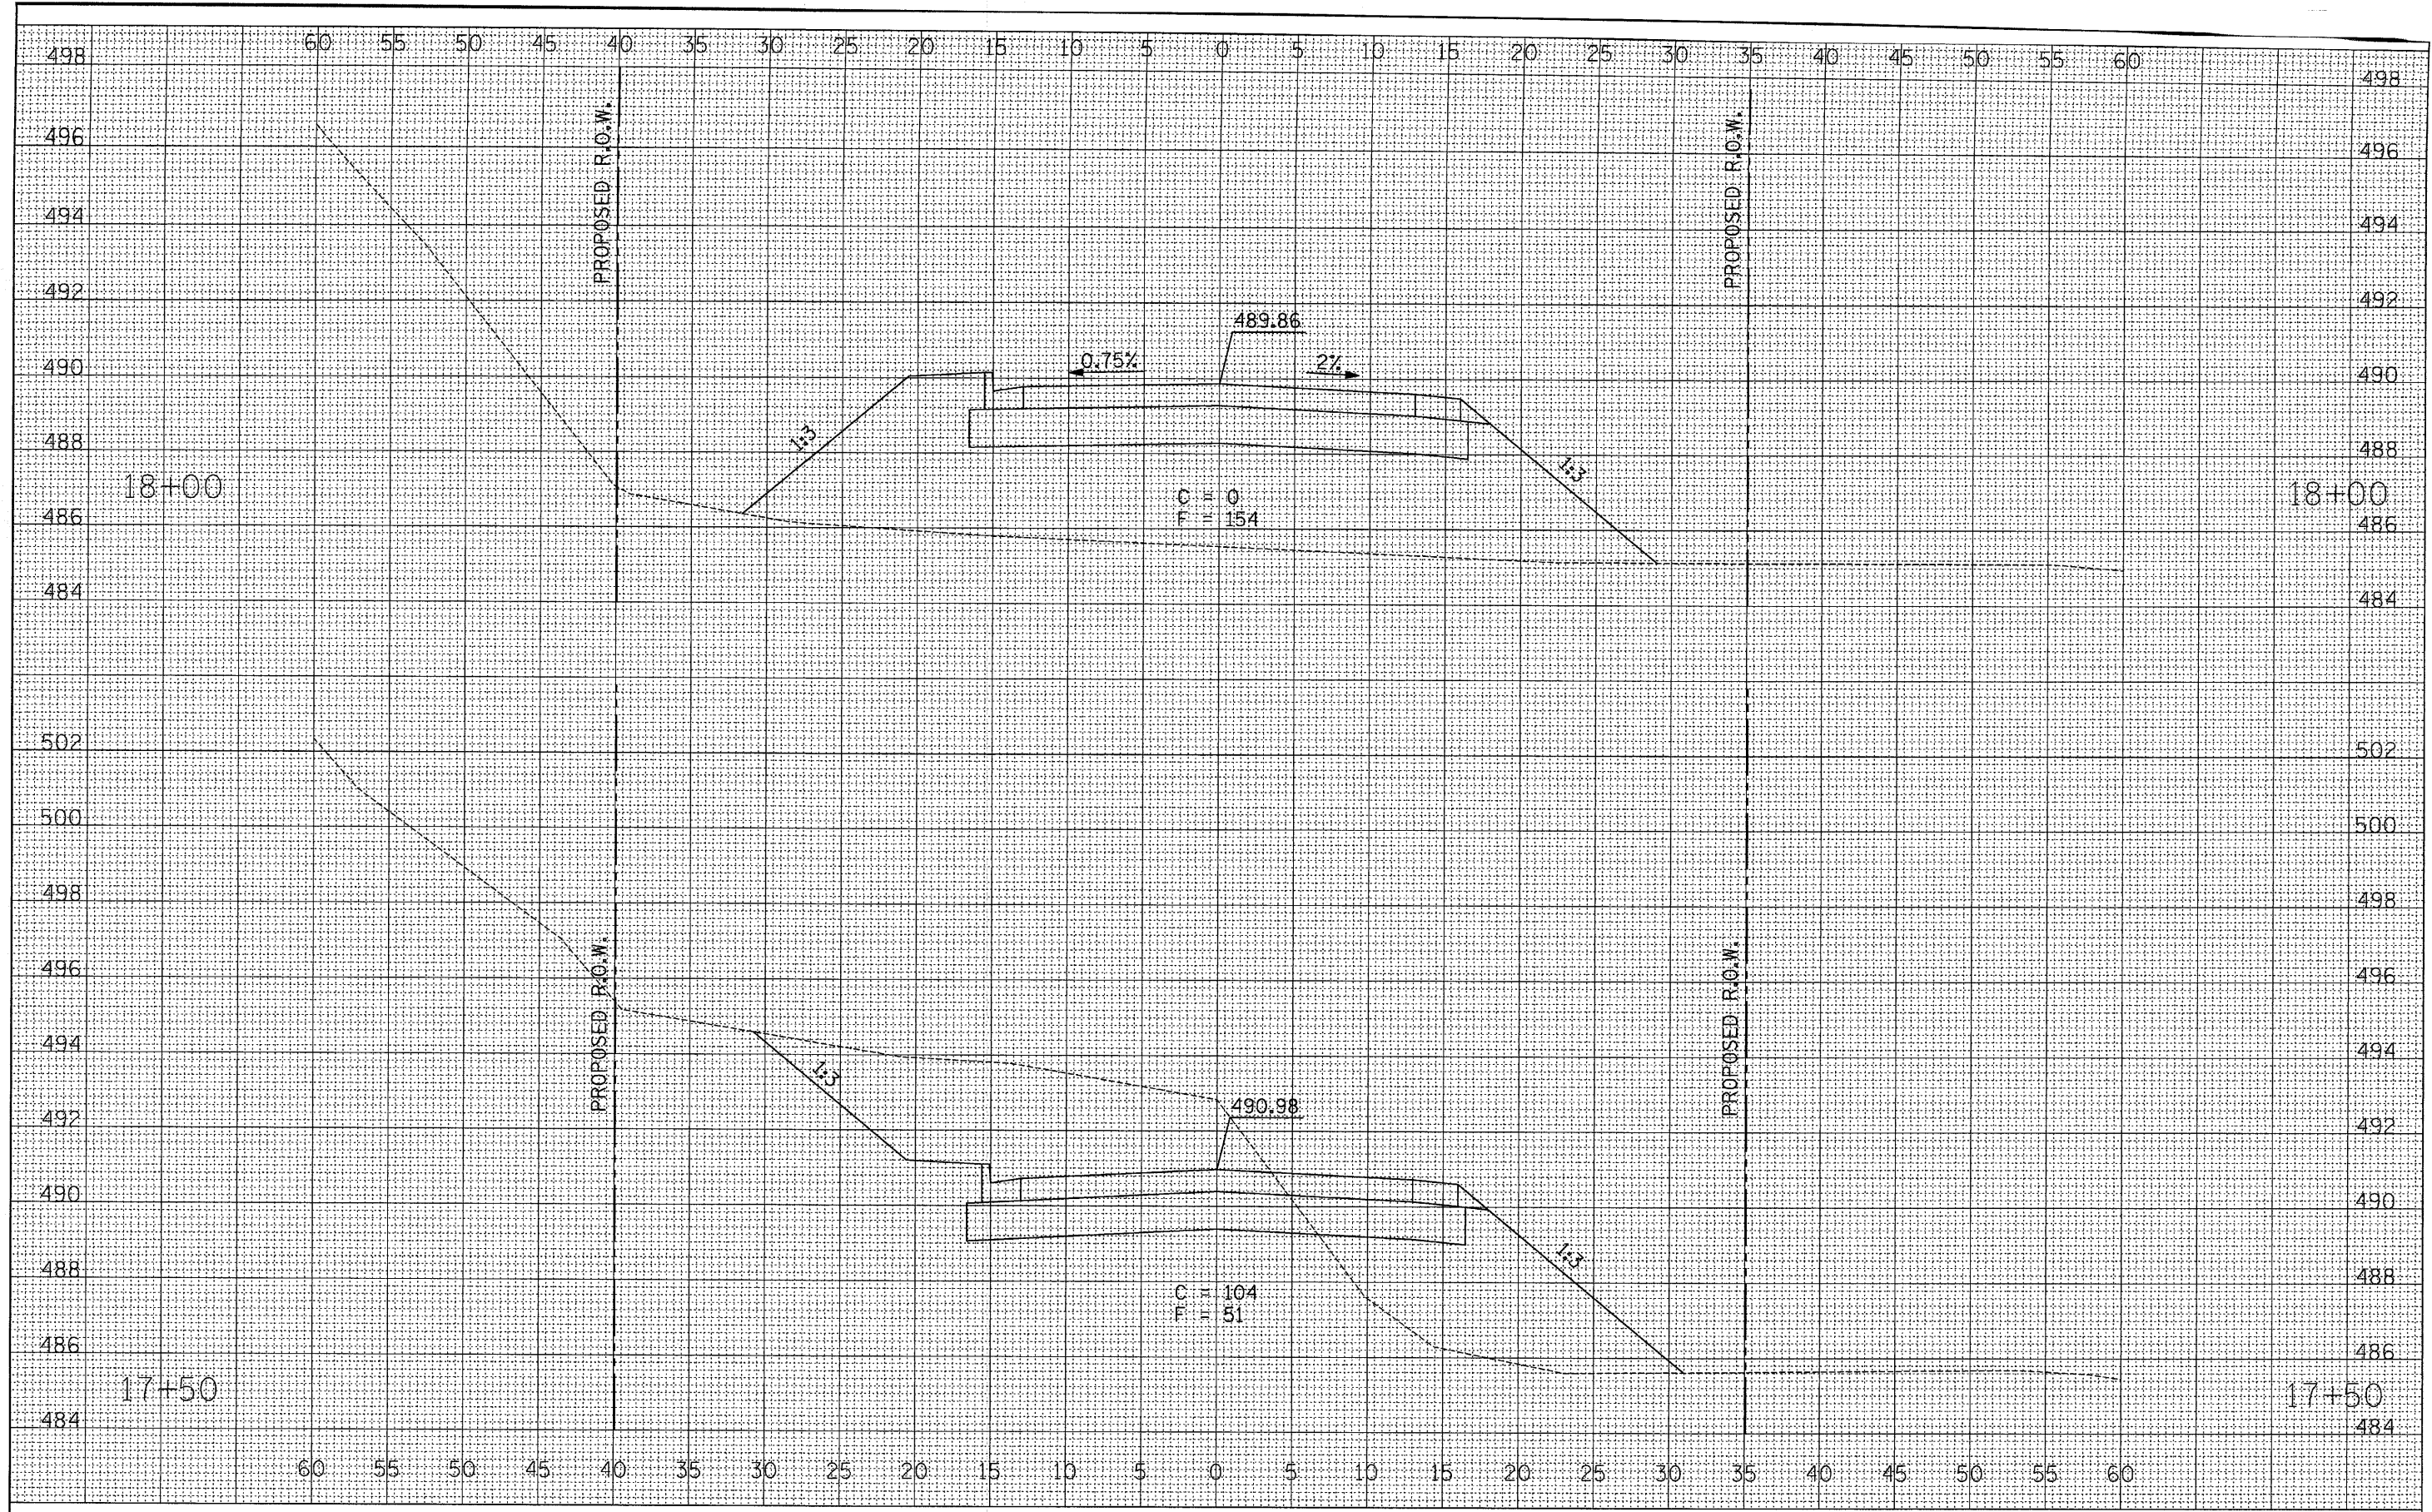

FILE NAME =
 0366547-SHT-XSSHT-7-13-05.DGN

USER NAME = ---
 PLOT SCALE = 1"=5'
 PLOT DATE = 08/10

DESIGNED - JKC	REVISED - ---
DRAWN - LAG/NOE	REVISED - ---
CHECKED - JKC	REVISED - ---
DATE - 08/10	REVISED - ---

STATE OF ILLINOIS
DEPARTMENT OF TRANSPORTATION

CROSS SECTIONS
LINCOLN STREET
 SCALE: _____ SHEET NO. ___ OF ___ SHEETS STA. 17+50 TO STA. 18+00

F.A.S. RTE.	SECTION	COUNTY	TOTAL SHEETS	SHEET NO.
1279	6R,B	LASALLE	190	176
CONTRACT NO. 66547				
FED. ROAD DIST. NO. _ [ILLINOIS] FED. AID PROJECT				