


FINAL SURVEY
 SURVEYED
 PLOTTED
 NOTE BOOK
 NO.

ORIGINAL SURVEY
 SURVEYED
 PLOTTED
 NOTE BOOK
 NO.

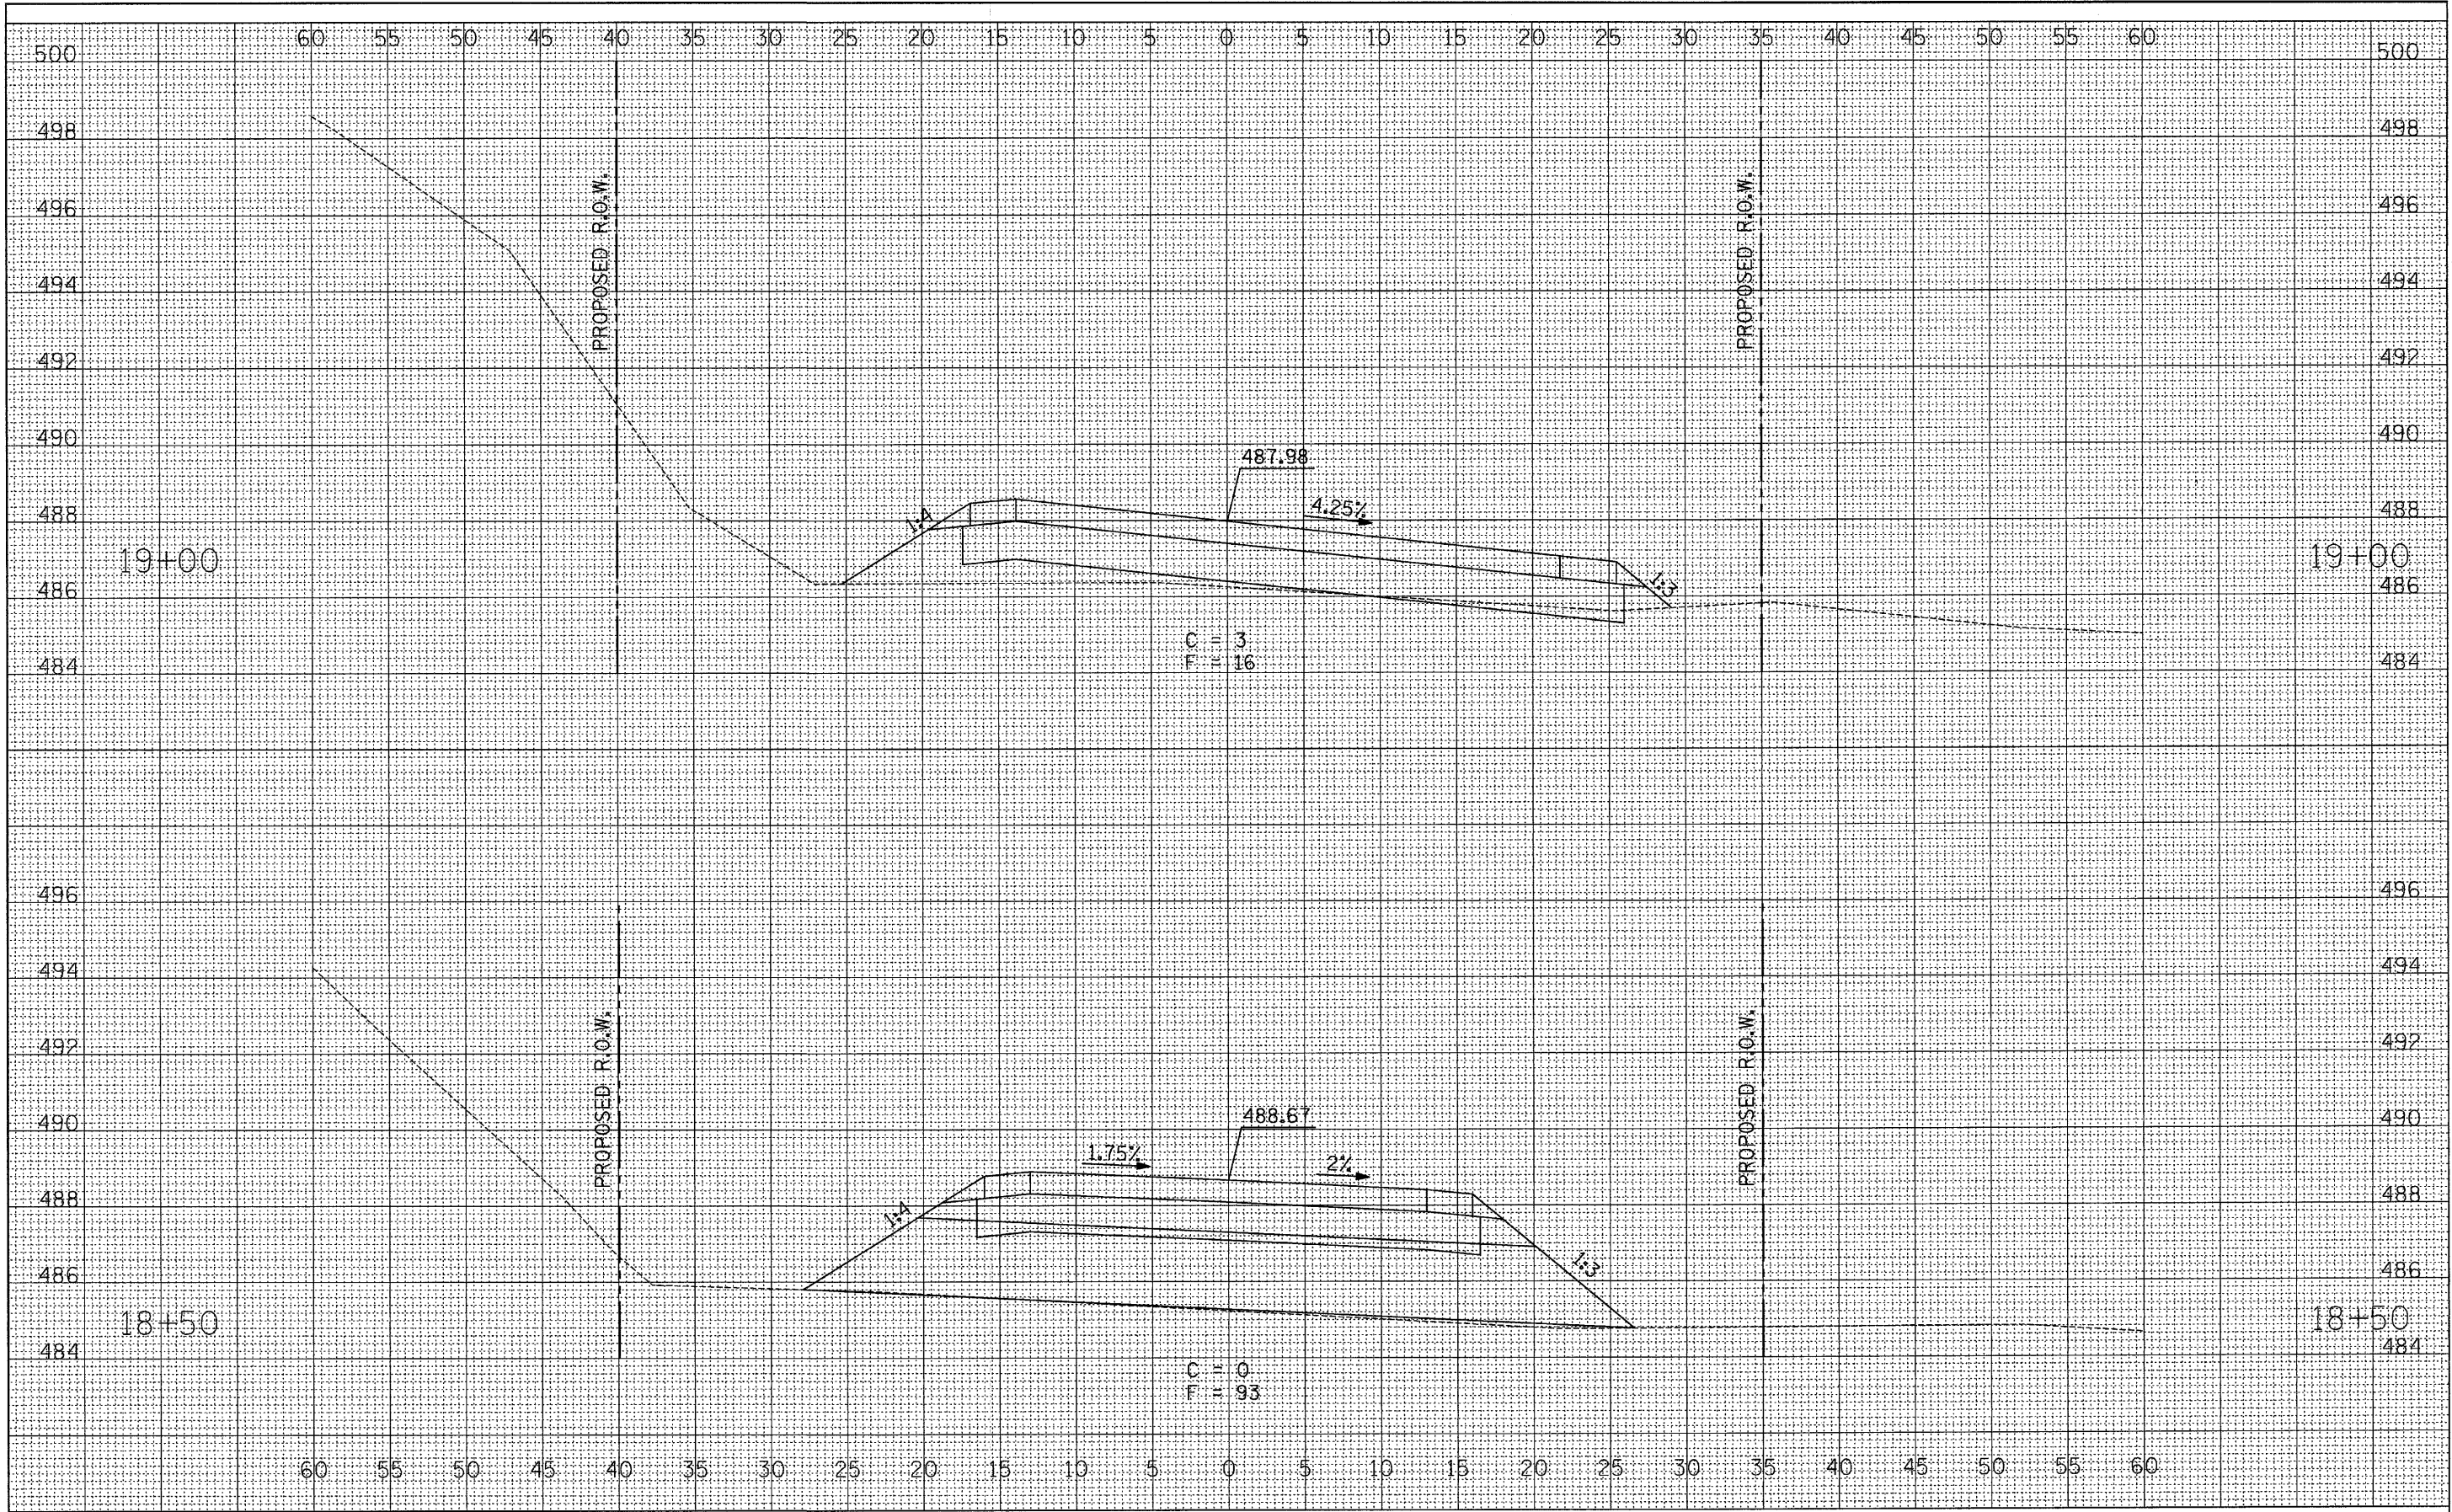

FILE NAME =
 D366547-SHT-XSSHT-7-13-05.DGN

USER NAME = ---	DESIGNED - JKC	REVISED - ---
PLOT SCALE = 1"=5'	DRAWN - LAG/NOE	REVISED - ---
PLOT DATE = 08/10	CHECKED - JKC	REVISED - ---
	DATE - 08/10	REVISED - ---

**STATE OF ILLINOIS
 DEPARTMENT OF TRANSPORTATION**

**CROSS SECTIONS
 LINCOLN STREET**
 SCALE: _____ SHEET NO. ___ OF ___ SHEETS STA. 18+50 TO STA. 19+00

F.A.S. RTE. 1279	SECTION 6R,B	COUNTY LASALLE	TOTAL SHEETS 190	SHEET NO. 177
FED. ROAD DIST. NO. - [ILLINOIS] FED. AID PROJECT				
CONTRACT NO. 66547				