


| | |
|----------|--|
| DATE | |
| BY | |
| REVISION | |
| NO. | |
| DATE | |
| BY | |
| REVISION | |
| NO. | |
| DATE | |
| BY | |
| REVISION | |
| NO. | |

| | |
|----------|--|
| DATE | |
| BY | |
| REVISION | |
| NO. | |
| DATE | |
| BY | |
| REVISION | |
| NO. | |

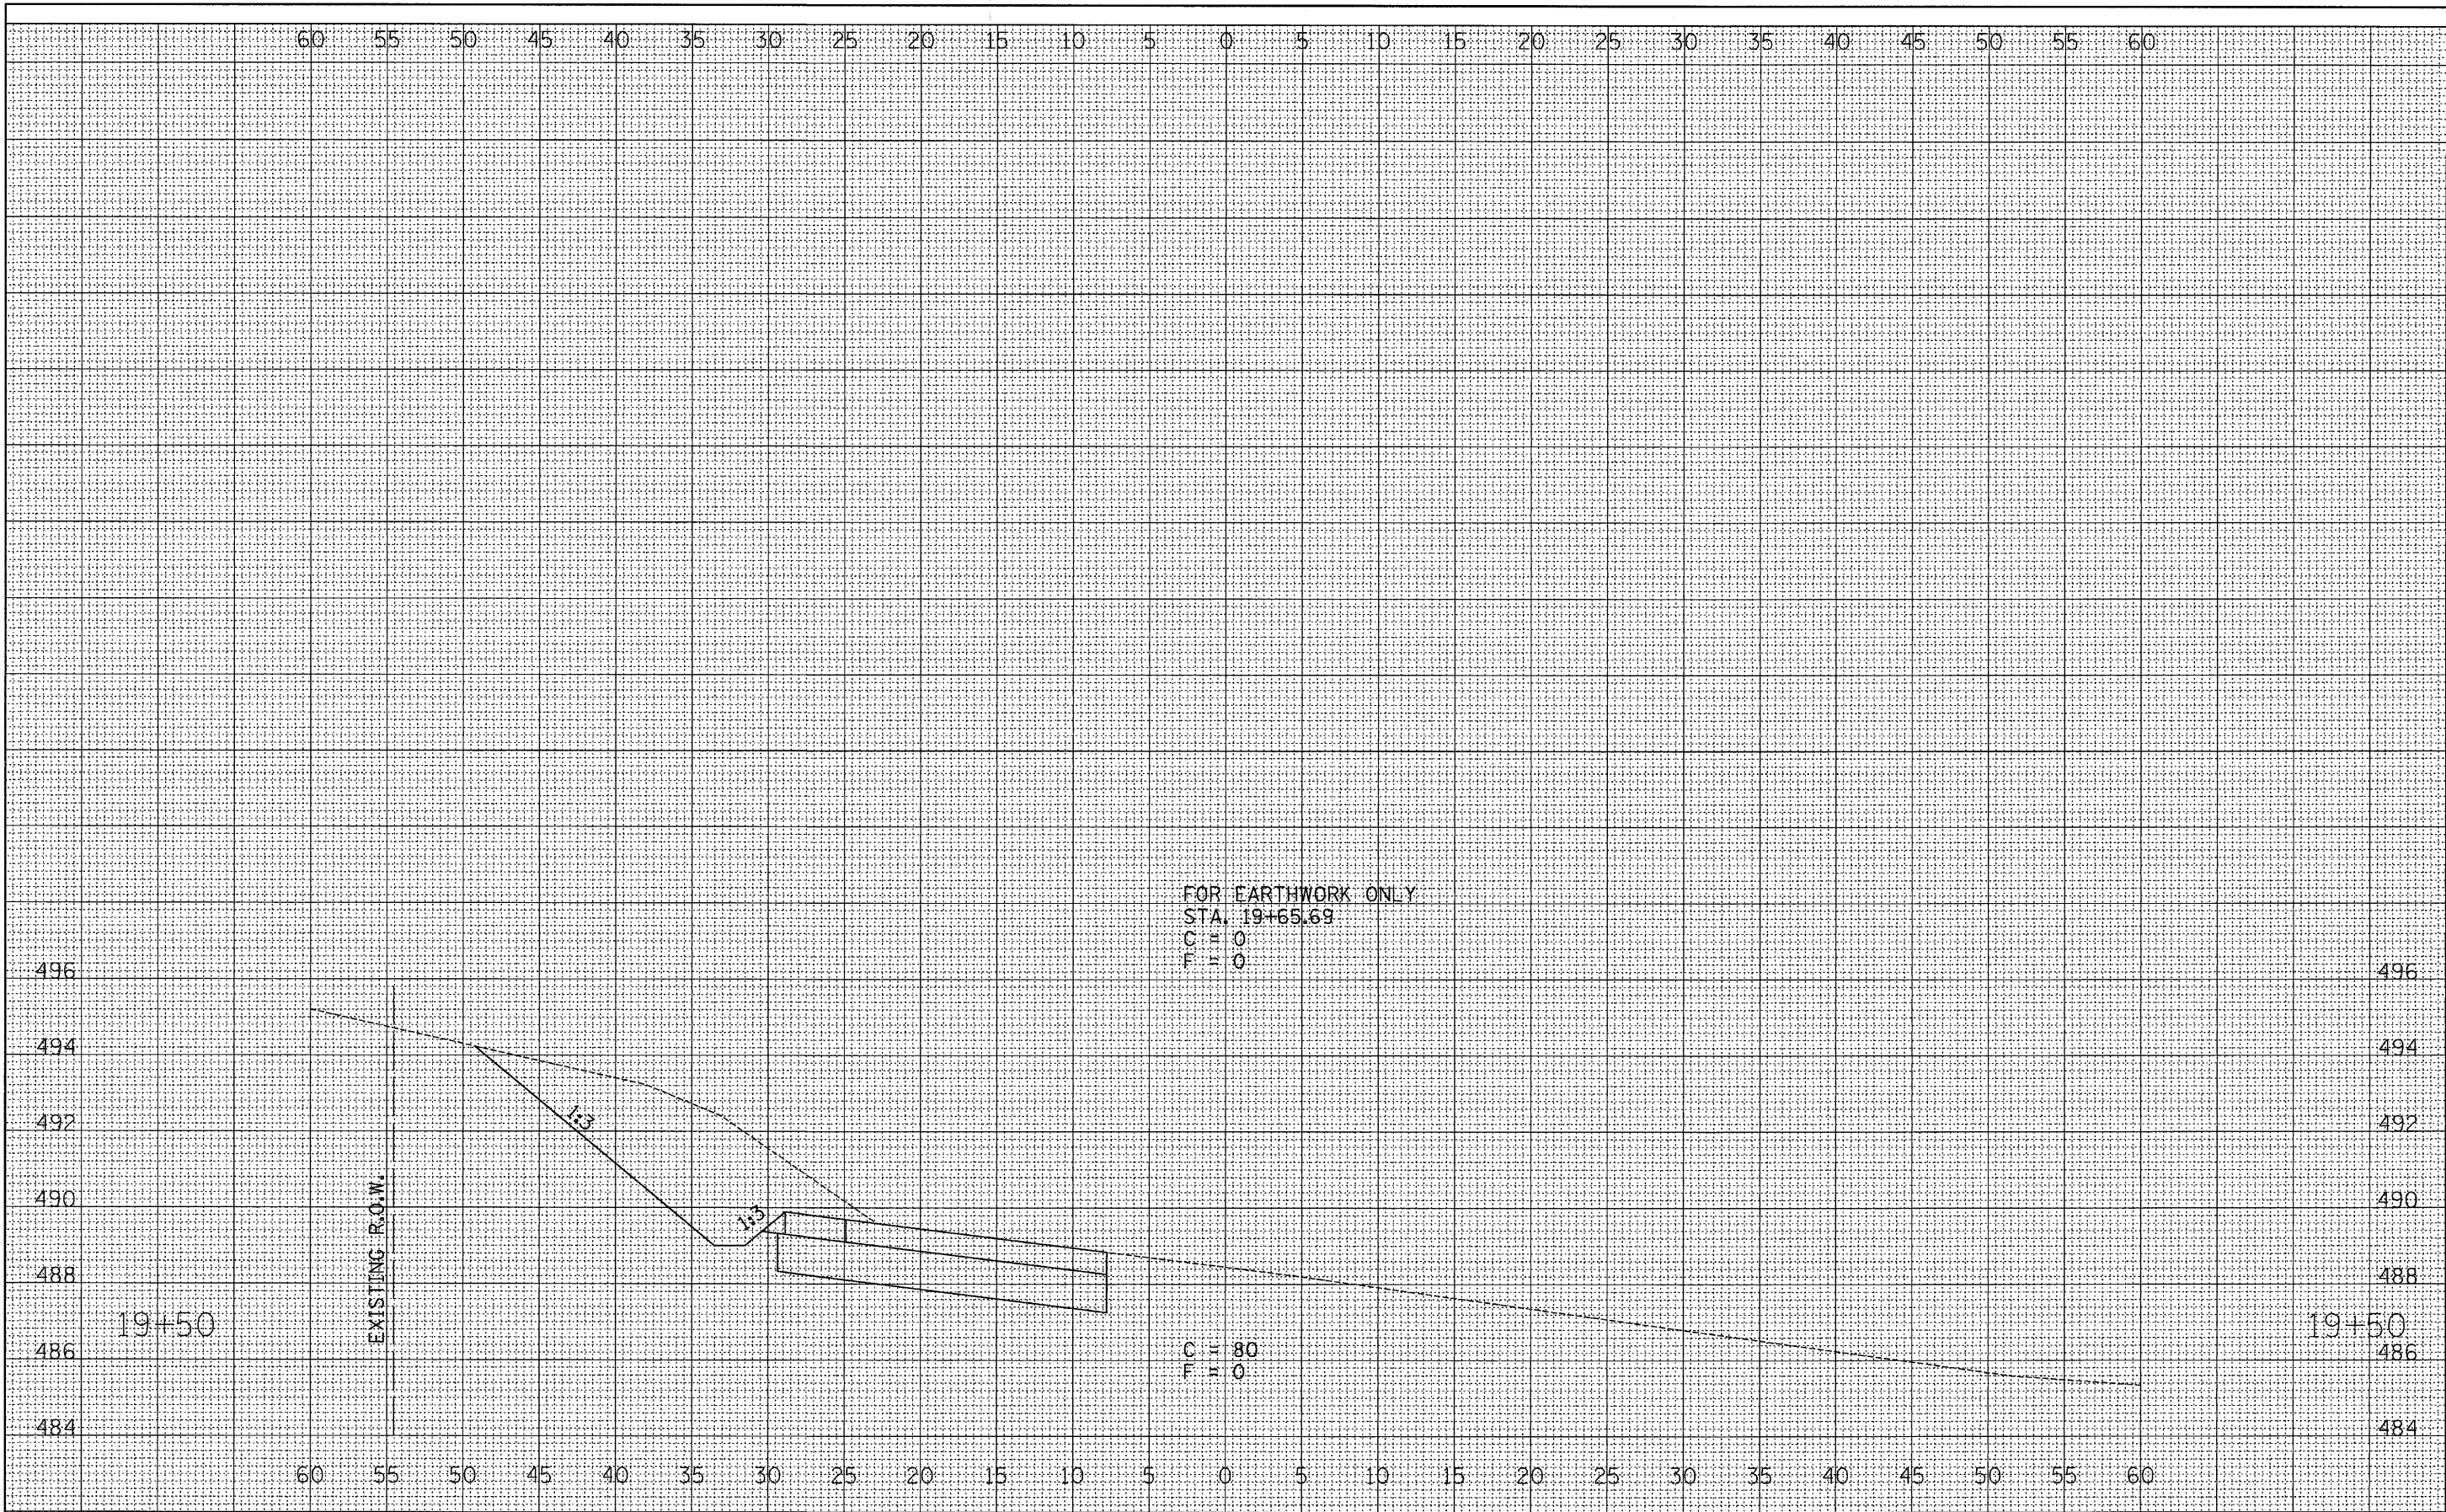

FILE NAME = D366547-SHT-XSSH-7-13-05.DGN
 USER NAME = ---
 PLOT SCALE = 1"=5'
 PLOT DATE = 08/10

| | |
|-----------------|---------------|
| DESIGNED - JKC | REVISED - --- |
| DRAWN - LAG/NOE | REVISED - --- |
| CHECKED - JKC | REVISED - --- |
| DATE - 08/10 | REVISED - --- |

**STATE OF ILLINOIS
 DEPARTMENT OF TRANSPORTATION**

| | |
|--|-----------------------------|
| CROSS SECTIONS LINCOLN STREET | |
| SCALE: _____ | SHEET NO. ___ OF ___ SHEETS |
| STA. 19+50 | |

| | | | | |
|---|-----------------|-------------------|---------------------|------------------|
| F.A.S. RTE. 1279 | SECTION 6R,B | COUNTY LASALLE | TOTAL SHEETS 190 | SHEET NO. 178 |
| FED. ROAD DIST. NO. - ILLINOIS FED. AID PROJECT | | | CONTRACT NO. 66547 | |