


FINAL SURVEY
 SURVEYED BY: _____
 CHECKED BY: _____
 DATE: _____
 NOTE BOOK NO. _____
 TEMPLATE AREAS CHECKED: _____

ORIGINAL SURVEY
 SURVEYED BY: _____
 CHECKED BY: _____
 DATE: _____
 NOTE BOOK NO. _____
 TEMPLATE AREAS CHECKED: _____

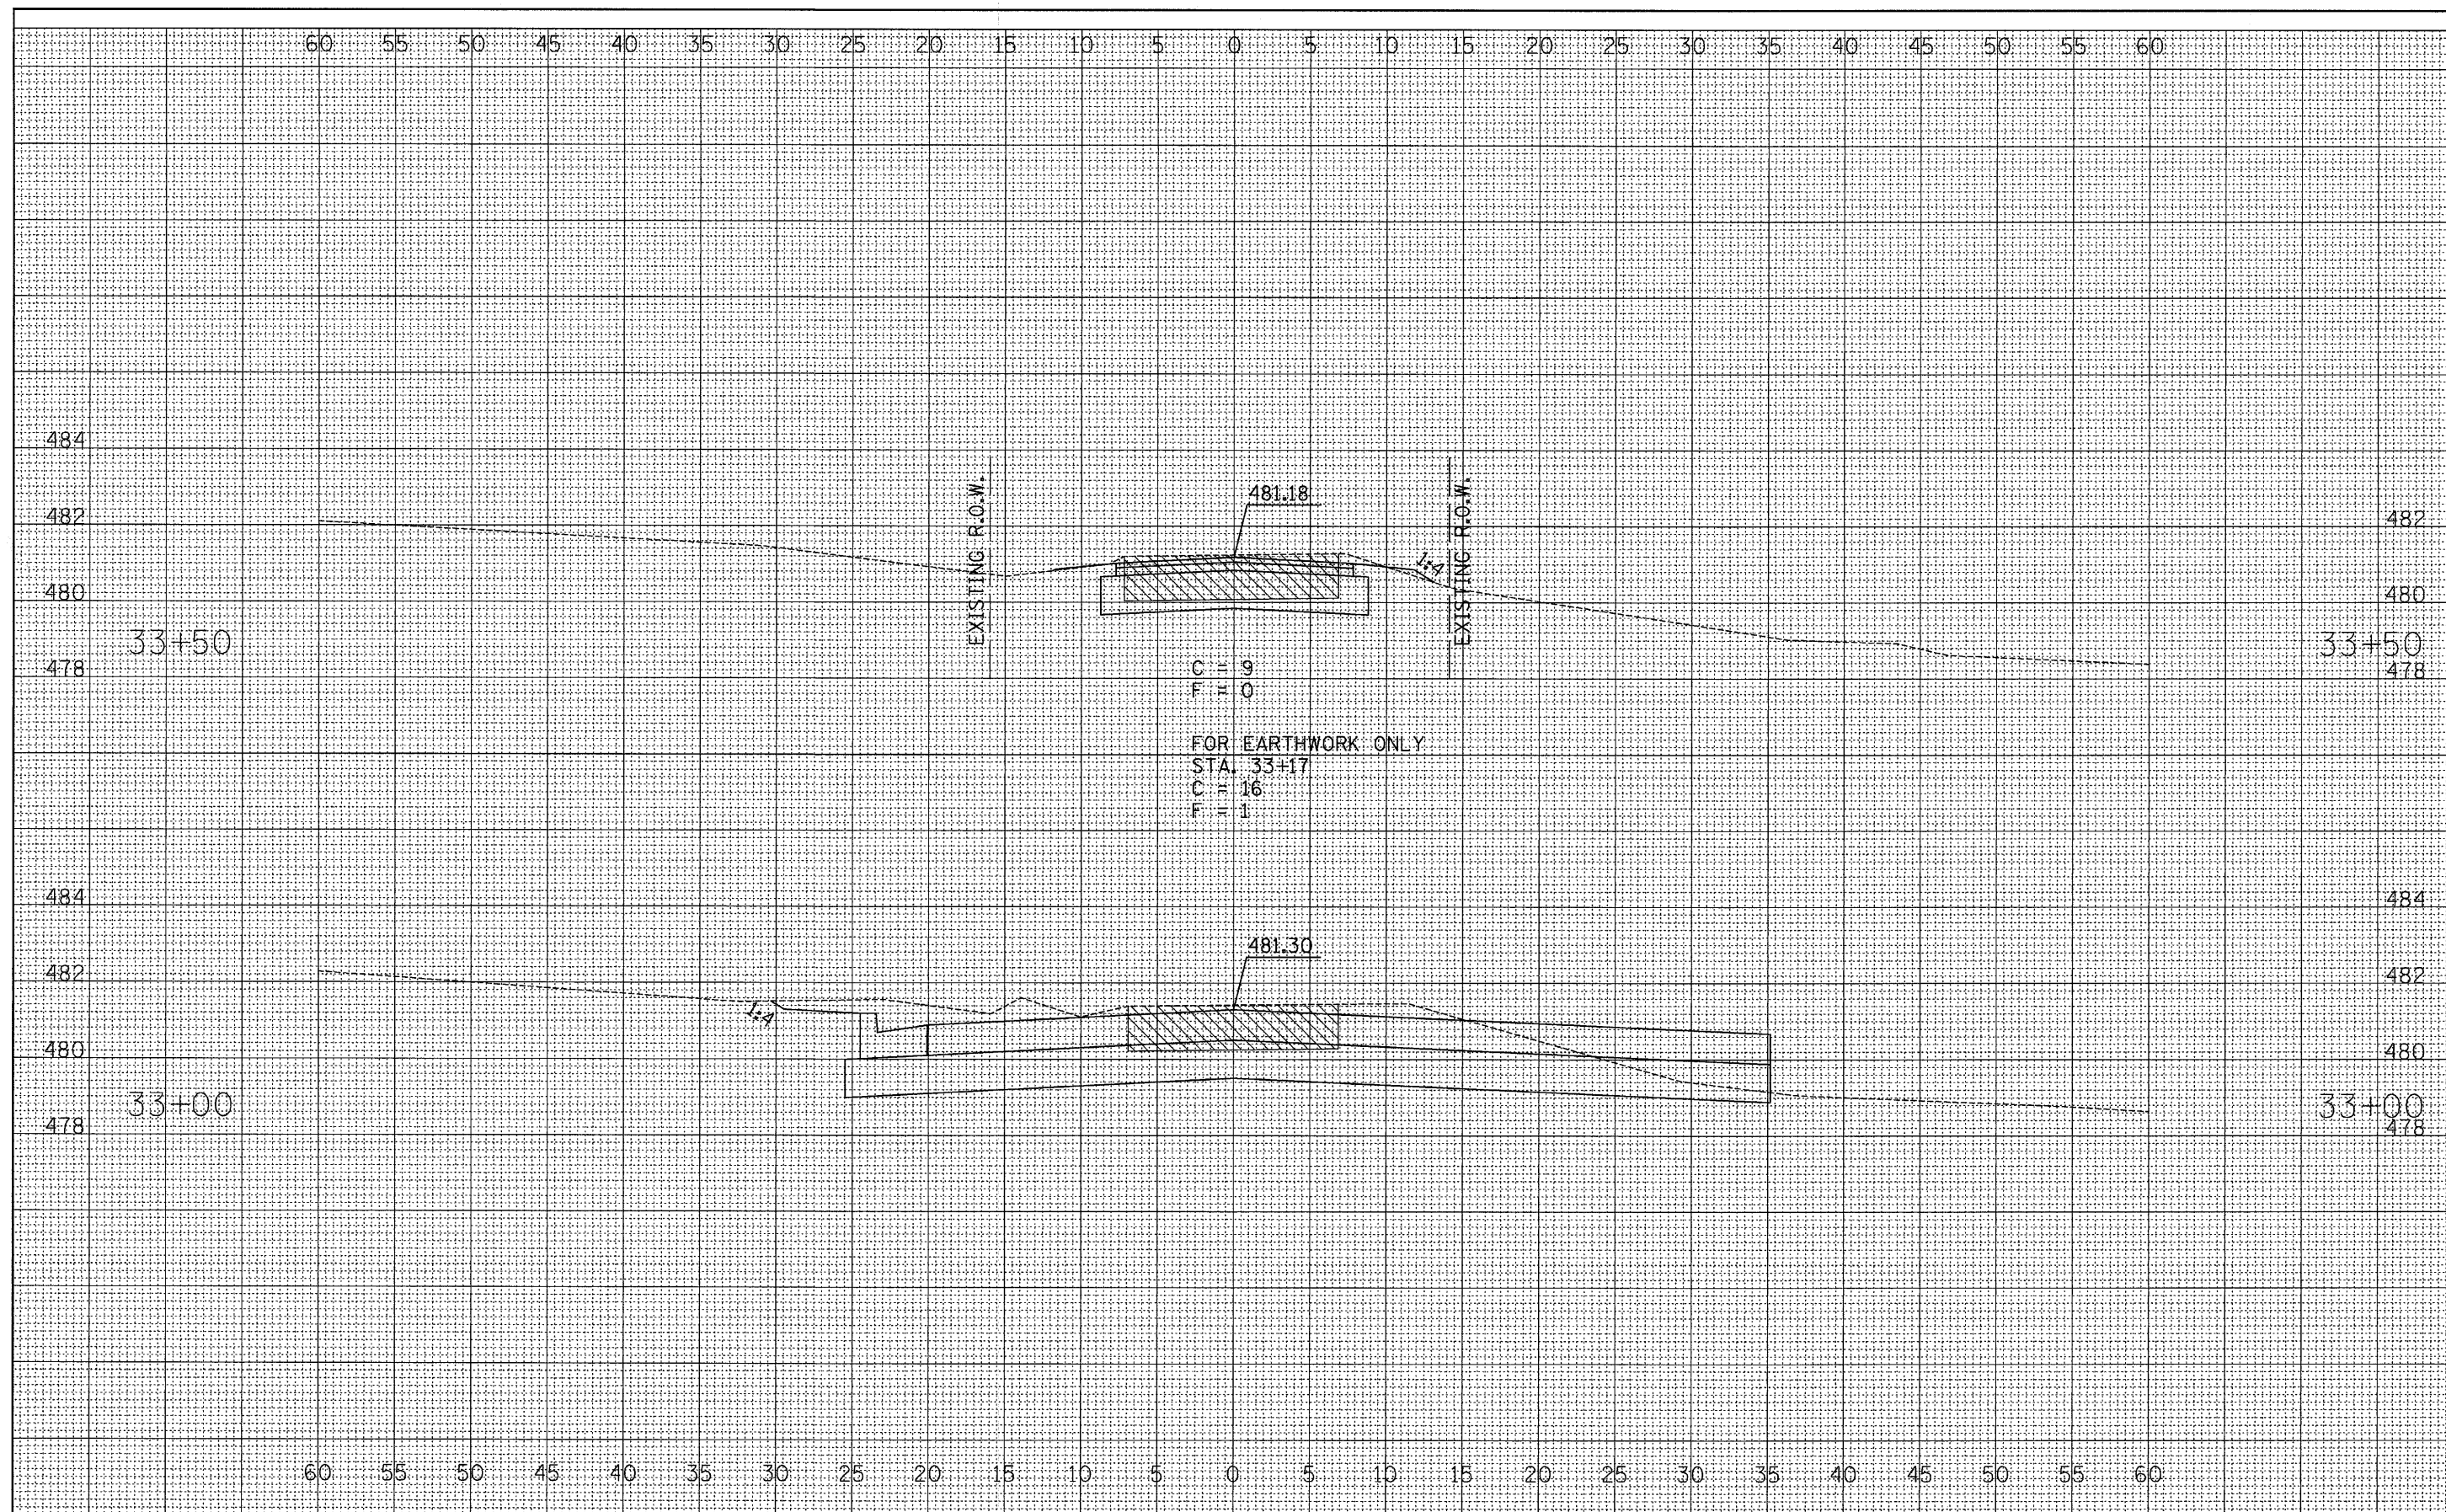

FILE NAME =
 D366547-SHT-XSHT-7-13-05.DGN

USER NAME = ---
 PLOT SCALE = 1"=5'
 PLOT DATE = 08/10

DESIGNED - JKC	REVISED - ---
DRAWN - LAG/NDE	REVISED - ---
CHECKED - JKC	REVISED - ---
DATE - 08/10	REVISED - ---

**STATE OF ILLINOIS
 DEPARTMENT OF TRANSPORTATION**

**CROSS SECTIONS
 GROVE STREET**

SCALE: _____ SHEET NO. ___ OF ___ SHEETS STA. 33+00 TO STA. 33+50

F.A.S. RTE.	SECTION	COUNTY	TOTAL SHEETS	SHEET NO.
1279	6R,B	LASALLE	190	179
FED. ROAD DIST. NO. _____			ILLINOIS FED. AID PROJECT	

CONTRACT NO. 66547