

FINAL SURVEY NOTE BOOK NO. \_\_\_\_\_

DATE: \_\_\_\_\_

BY: \_\_\_\_\_

CHAINED: \_\_\_\_\_

AREA CHECKED: \_\_\_\_\_


ORIGINAL SURVEY NOTE BOOK NO. \_\_\_\_\_

DATE: \_\_\_\_\_

BY: \_\_\_\_\_

CHAINED: \_\_\_\_\_

AREA CHECKED: \_\_\_\_\_

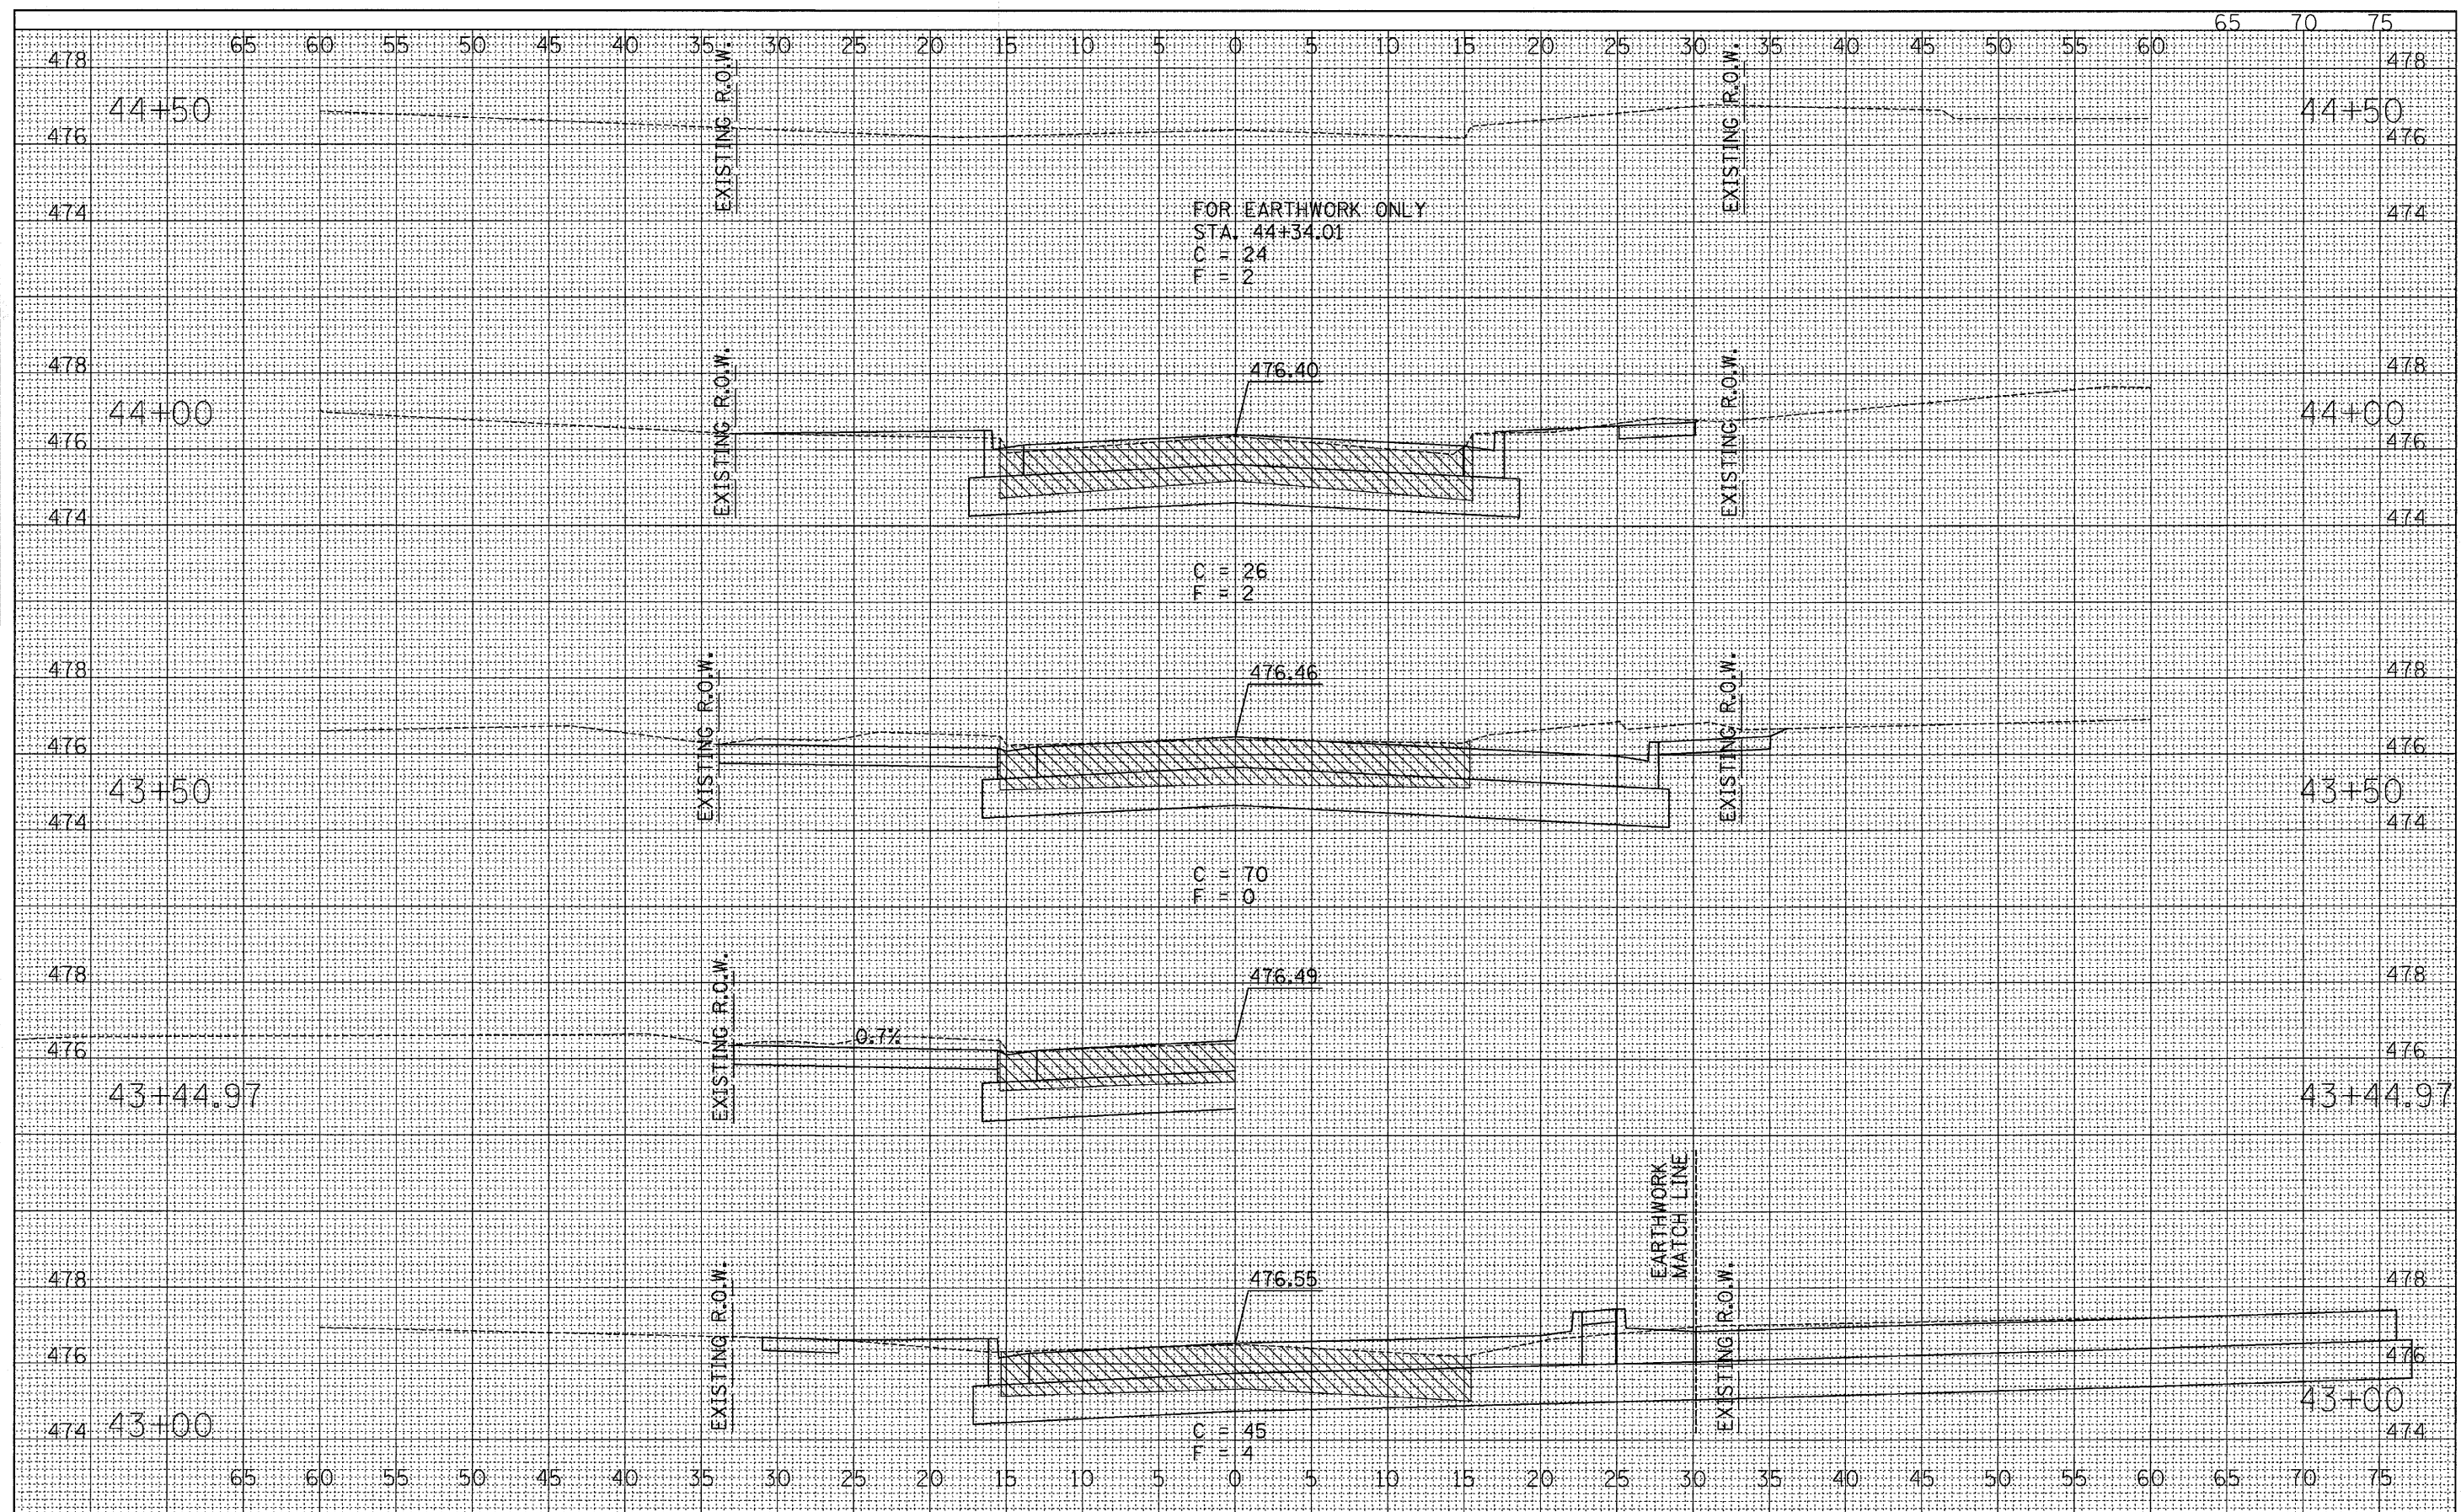

FILE NAME = D366547-SHT-XSSHT-7-13-05.DGN

USER NAME = ---	DESIGNED - JKC	REVISED - ---
PLOT SCALE = 1"=5'	DRAWN - LAG/NOE	REVISED - ---
PLOT DATE = 08/10	CHECKED - JKC	REVISED - ---
	DATE - 08/10	REVISED - ---

**STATE OF ILLINOIS  
DEPARTMENT OF TRANSPORTATION**

**CROSS SECTIONS  
CHURCH STREET**

SCALE: \_\_\_\_\_ SHEET NO. \_\_\_ OF \_\_\_ SHEETS STA. 43+00 TO STA. 45+00

F.A.S. RTE. 1279	SECTION 6R,B	COUNTY LASALLE	TOTAL SHEETS 190	SHEET NO. 182
FED. ROAD DIST. NO. [ILLINOIS] FED. AID PROJECT			CONTRACT NO. 66547	