


FINAL SURVEY  
 SURVEYED  
 TEMPLATE  
 AREAS  
 CHECKED

ORIGINAL SURVEY  
 SURVEYED  
 TEMPLATE  
 AREAS  
 CHECKED

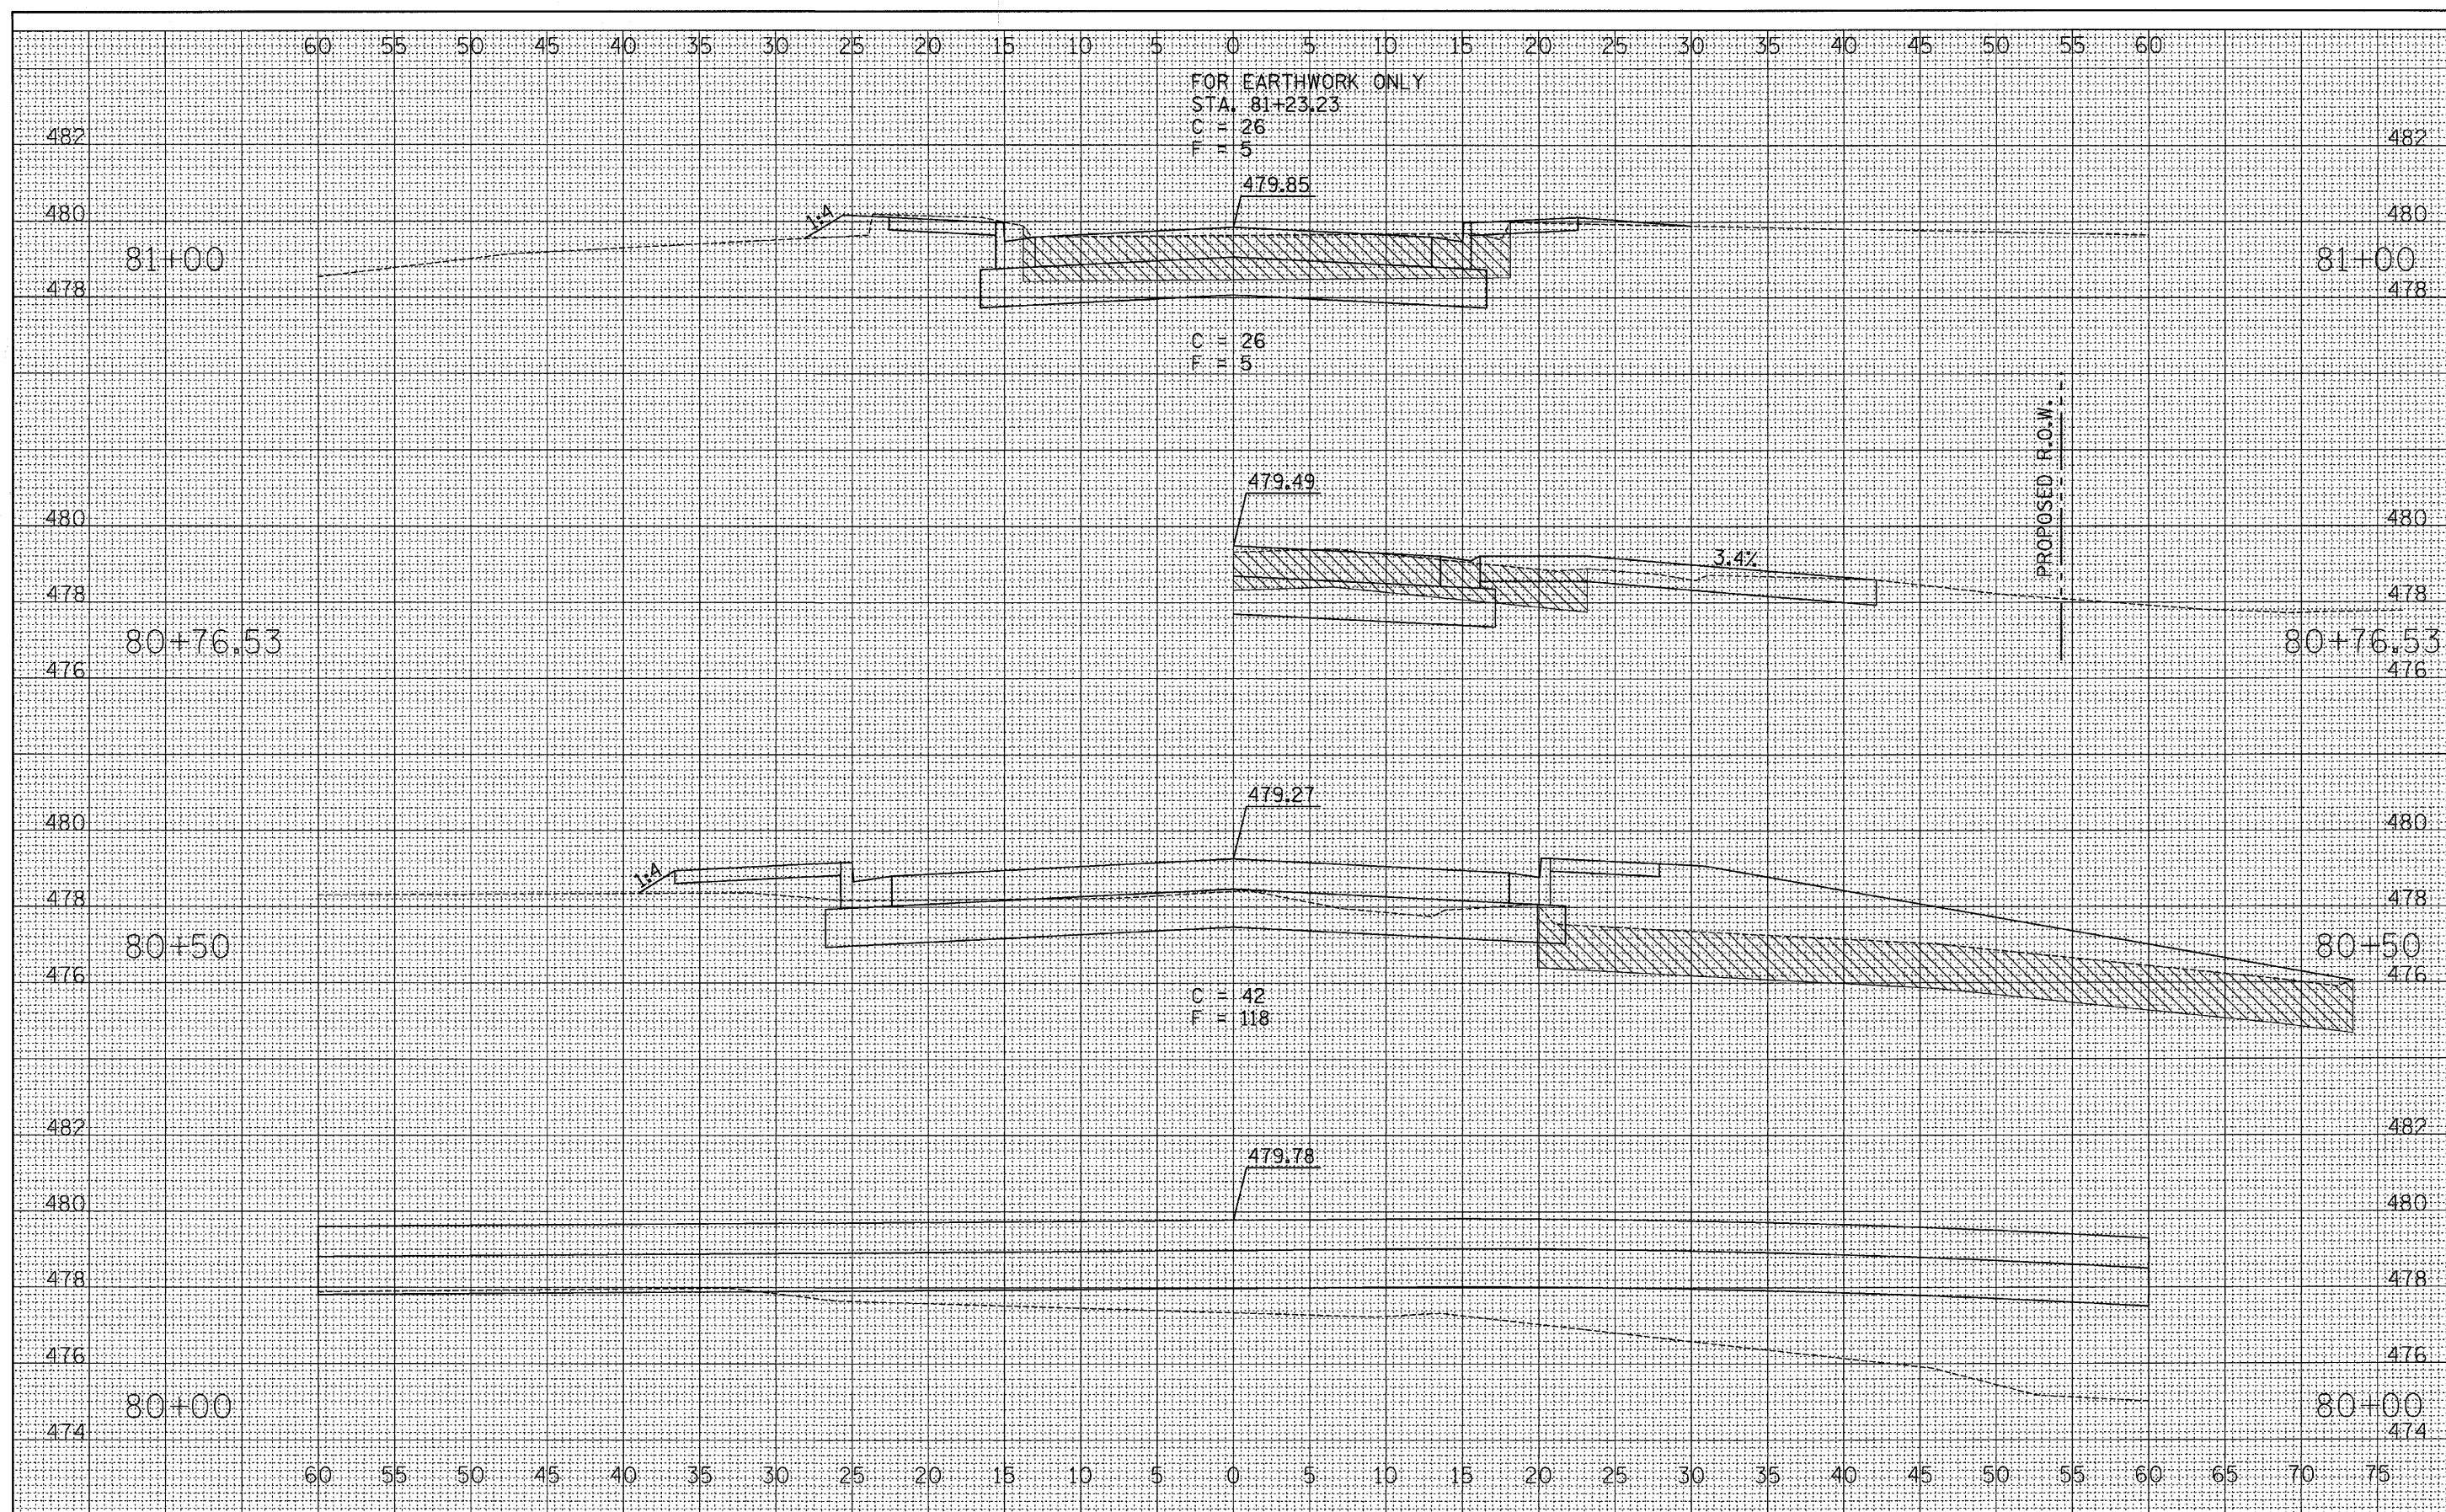

FILE NAME =  
 D366547-SHT-XSSH7-7-13-05.DGN

USER NAME = ---  
 PLOT SCALE = 1"=5'  
 PLOT DATE = 08/10

DESIGNED - JKC	REVISED - ---
DRAWN - LAG/NOE	REVISED - ---
CHECKED - JKC	REVISED - ---
DATE - 08/10	REVISED - ---

**STATE OF ILLINOIS  
 DEPARTMENT OF TRANSPORTATION**

**CROSS SECTIONS  
 MILL STREET**  
 SCALE: \_\_\_\_\_ SHEET NO. \_\_\_ OF \_\_\_ SHEETS STA. 80+00 TO STA. 81+00

F.A.S. RTE. 1279	SECTION 6R,B	COUNTY LASALLE	TOTAL SHEETS 190	SHEET NO. 186
FED. ROAD DIST. NO. _____		ILLINOIS FED. AID PROJECT		

CONTRACT NO. 66547