


NOTES:
 SEE STANDARD 701321 FOR
 DETAILS NOT SHOWN.

DOUBLE UP THE ADVANCED
 WARNING SIGNS ON EACH SIDE OF
 THE ROAD FOR BOTH APPROACHES.
 MOUNT THE "ROAD CONSTRUCTION
 AHEAD" SIGNS ON TYPE III
 BARRICADES WITH TWO FLASHING
 MONO-DIRECTIONAL LIGHTS FOR
 EACH SIGN.

ADD ONE FLASHING
 MONO-DIRECTIONAL LIGHT TO ALL
 OF THE REMAINING ADVANCE
 WARNING SIGNS.

THE COST FOR THE ADDITIONAL
 SIGNS AND LIGHTS WILL BE
 INCLUDED IN THE COST OF
 "TRAFFIC CONTROL AND
 PROTECTION STANDARD 701321".

THE CONTRACTOR WILL BE
 RESPONSIBLE FOR TEMPORARY
 DRAINAGE DURING CONSTRUCTION
 OF THIS PROJECT.

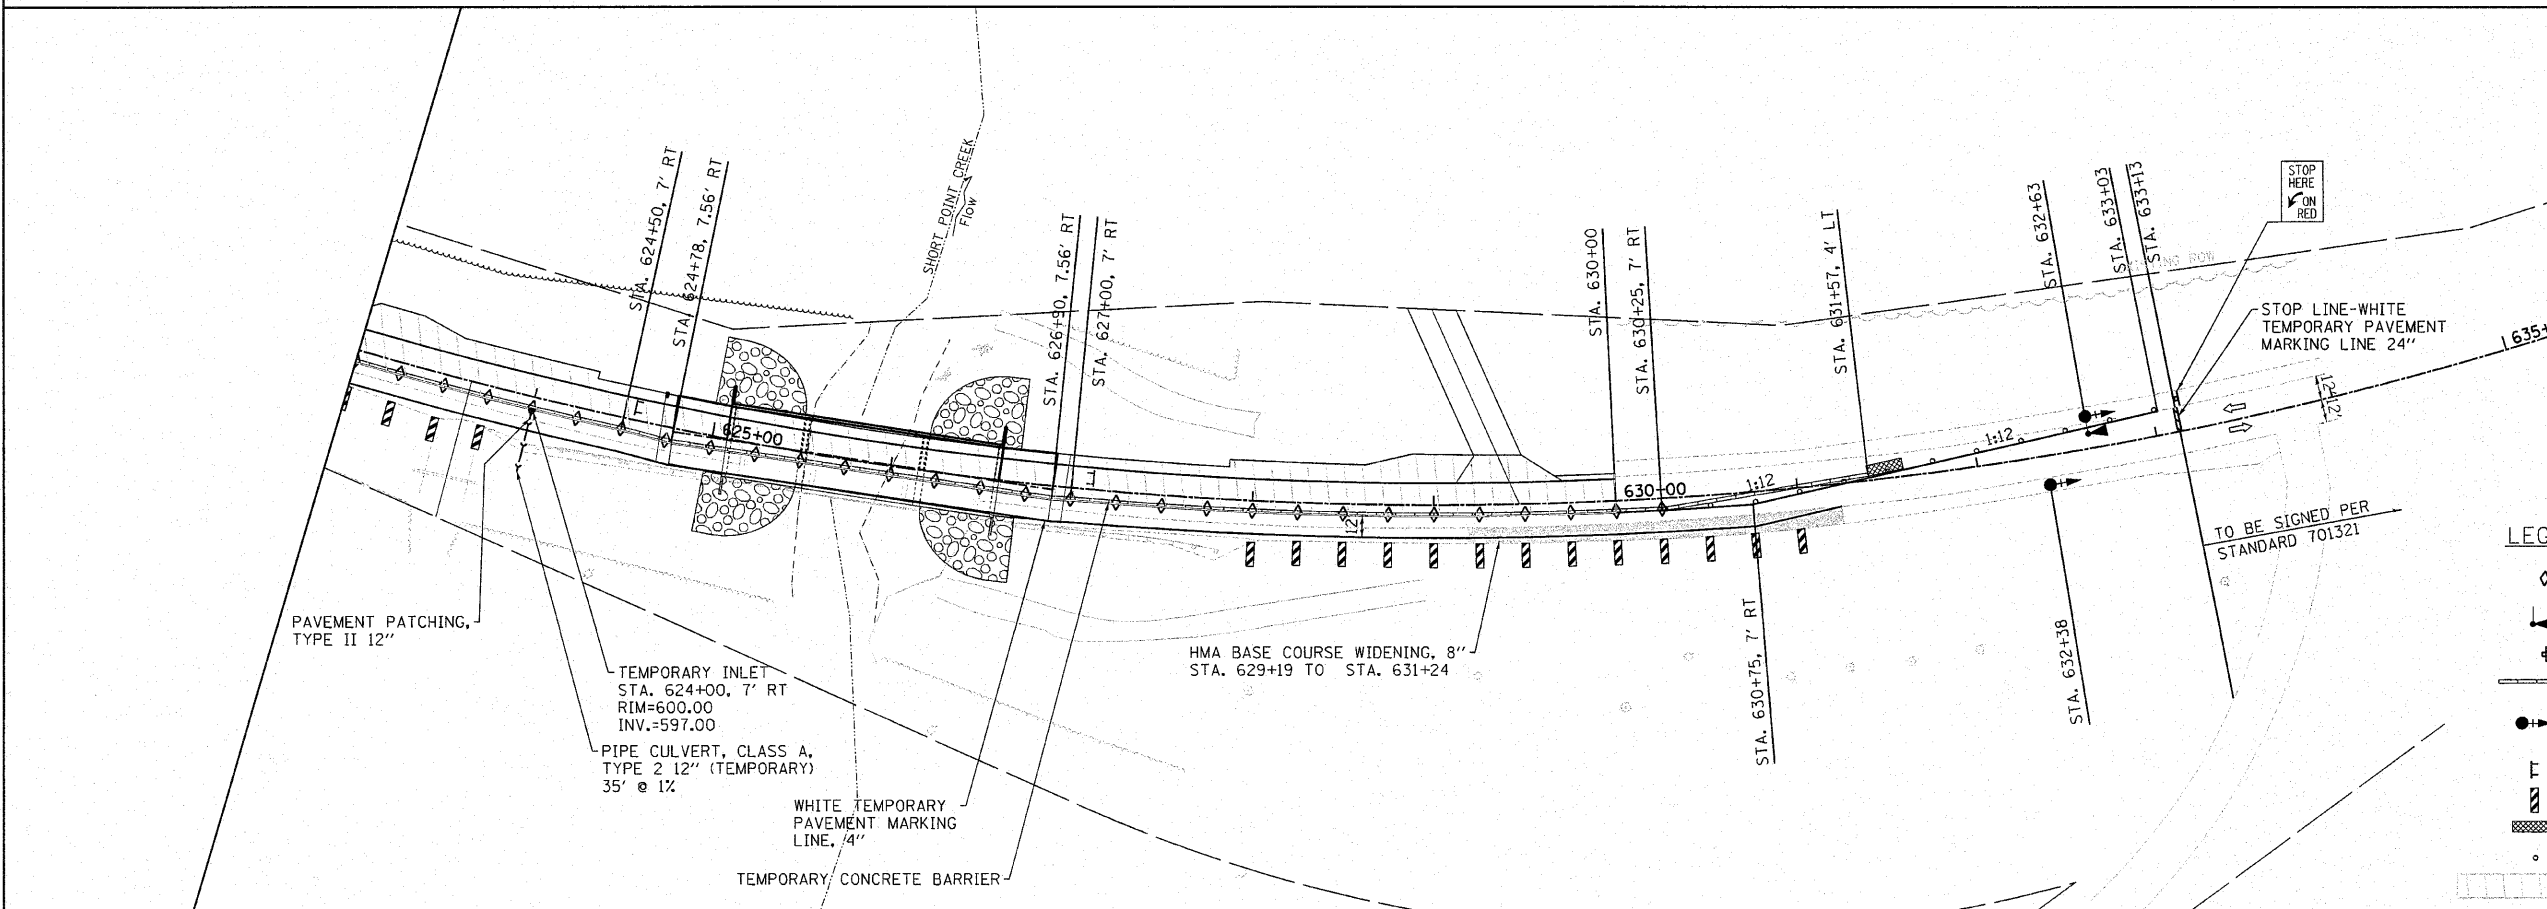

FILE NAME =
 W:\2299-03 - IL Route 23 Roadway\DGN\CADD Sheets\036822-sht-staging.dgn

USER NAME = IDOTCAD	DESIGNED - SPF	REVISED -
DRAWN - AJP	REVISED -	
CHECKED - JMS	REVISED -	
DATE - 08/05/10	REVISED -	

**STATE OF ILLINOIS
 DEPARTMENT OF TRANSPORTATION**

**STAGES OF CONSTRUCTION AND TRAFFIC CONTROL
 STAGE 1 CONSTRUCTION**

SCALE: 1"=50' SHEET NO. 02 OF 03 SHEETS STA. TO STA.

F.A.P. RTE.	SECTION	COUNTY	TOTAL SHEETS	SHEET NO.
68	(102) BR-1	LIVINGSTON	58	9
CONTRACT NO. 66822				
ILLINOIS FED. AID PROJECT				