


STATE OF ILLINOIS
DEPARTMENT OF TRANSPORTATION

DATE	BY	CHKD	APPD
SHEET NO. 5			
9 SHEETS			

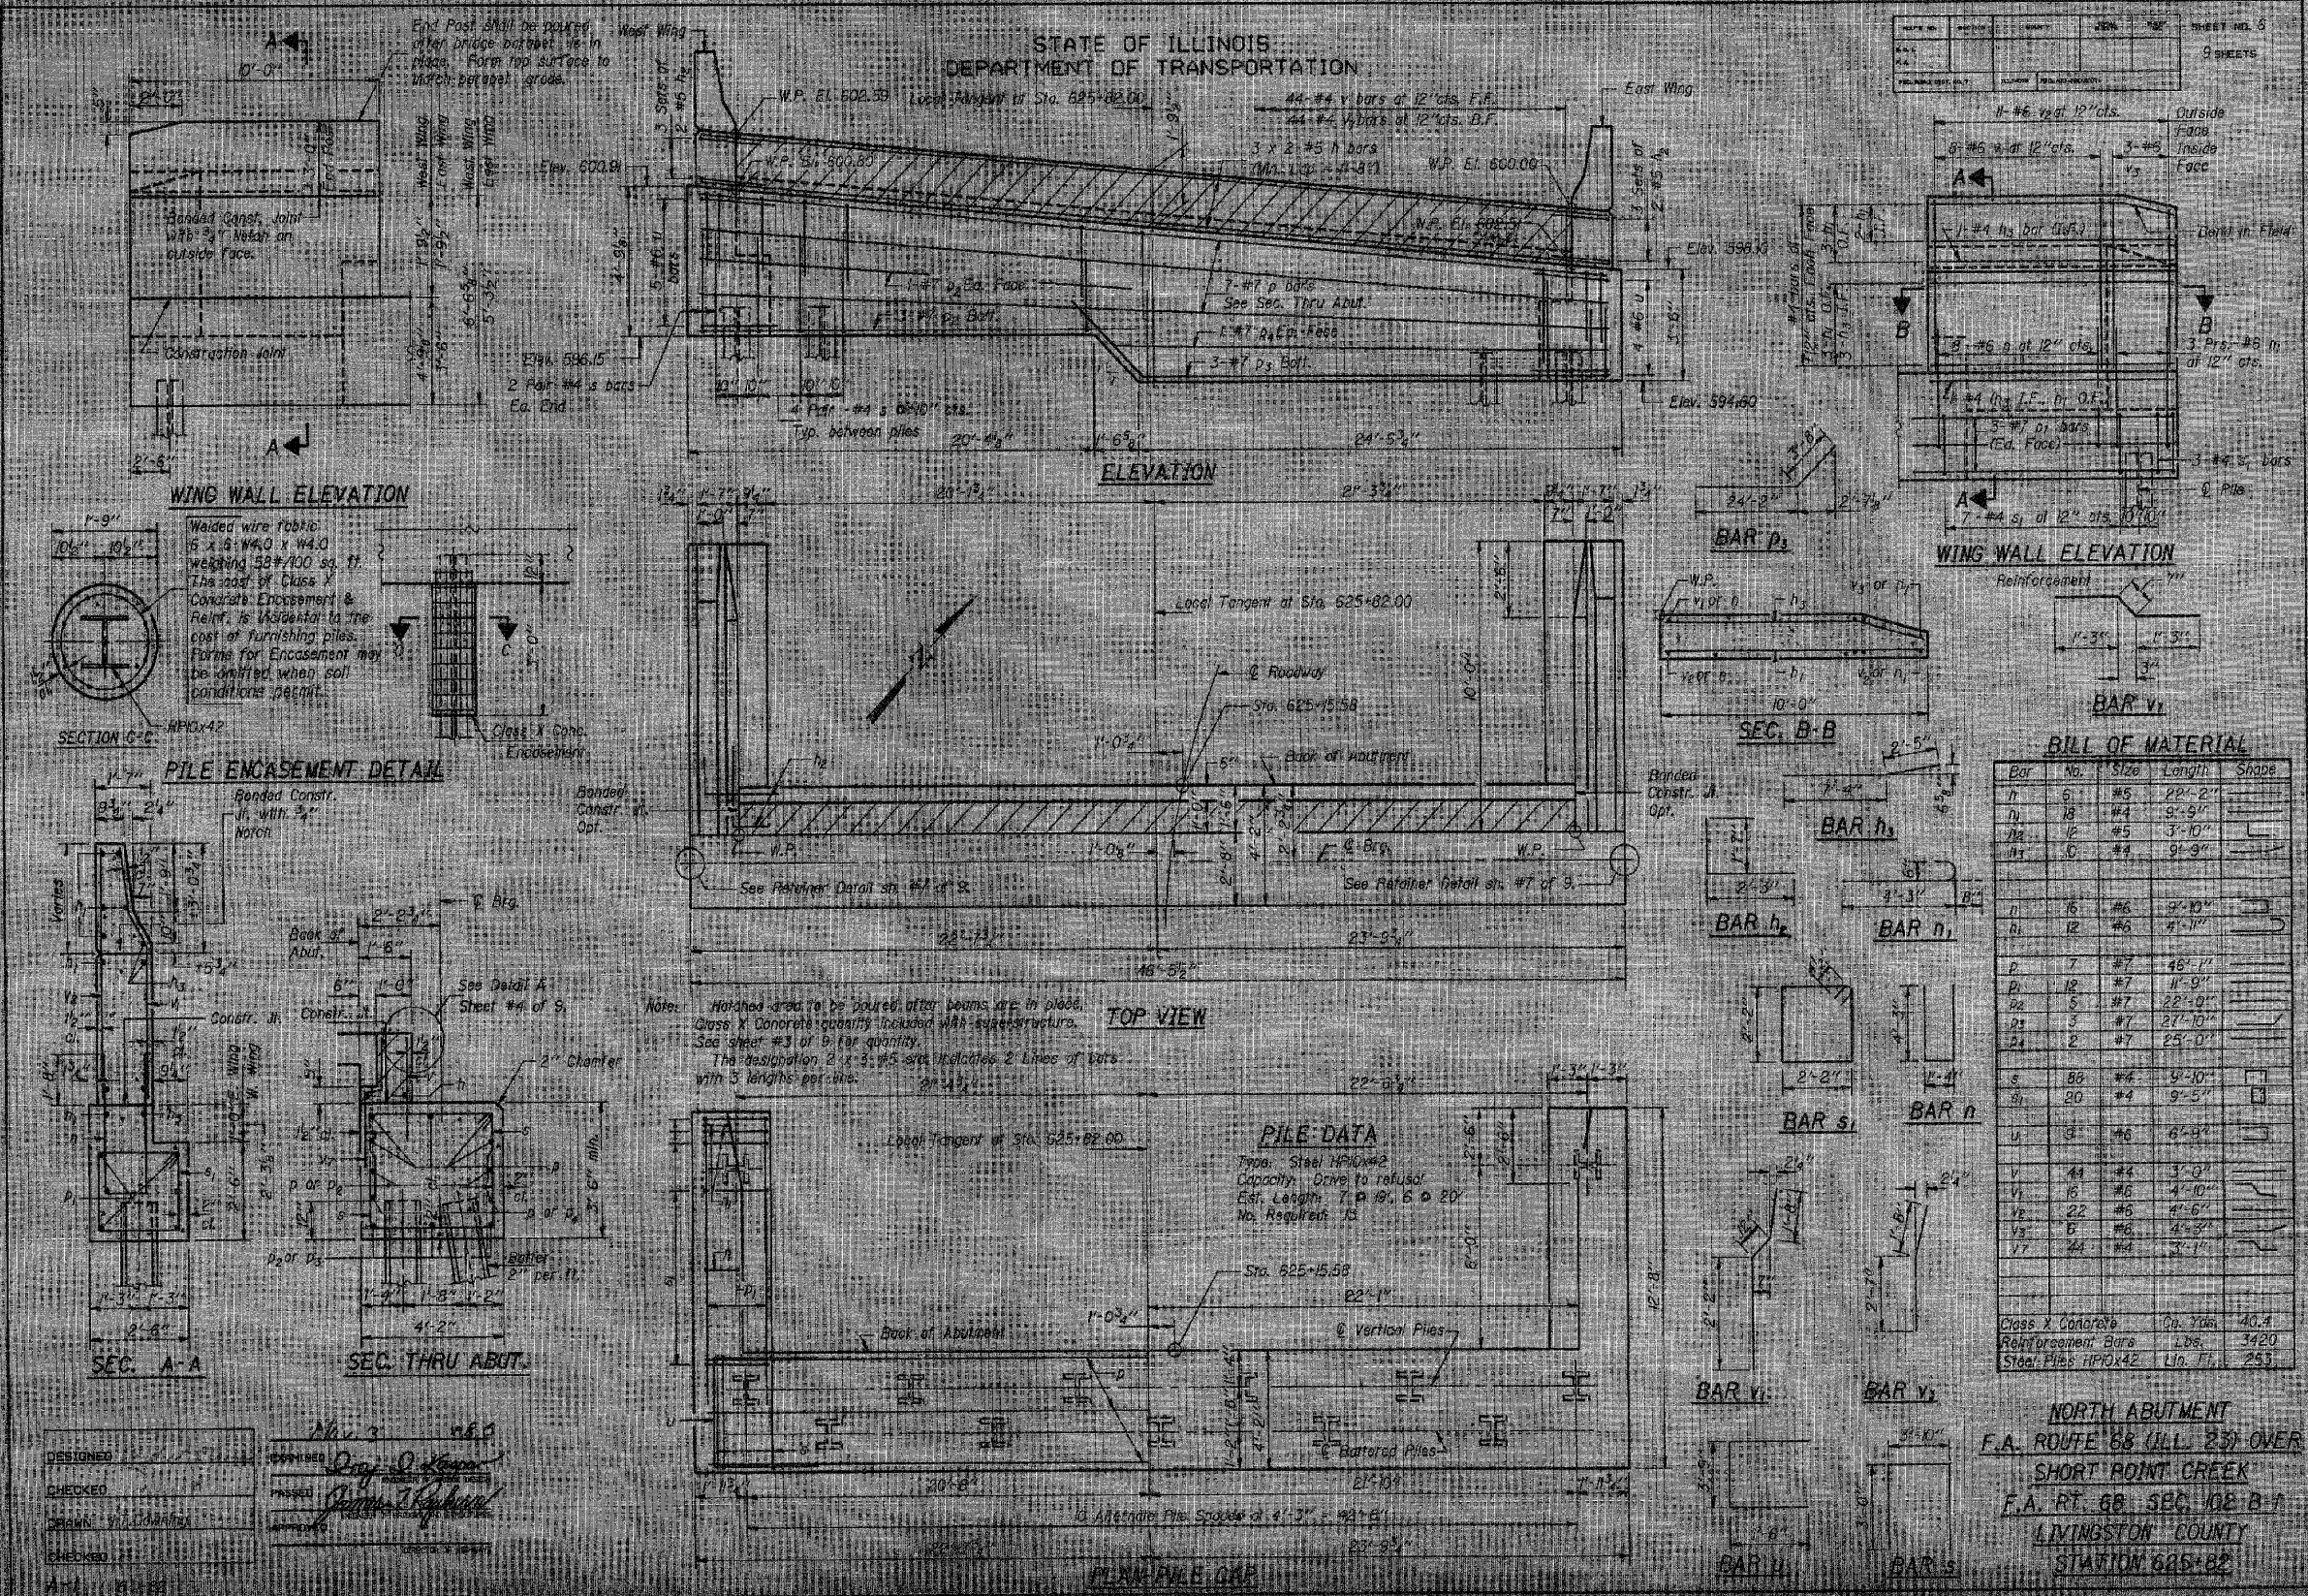

BILL OF MATERIAL

Bar	No.	Size	Length	Shape
n	6	#5	22'-2"	
n	18	#4	9'-5"	
n	12	#5	3'-10"	
n	6	#4	9'-9"	
n	16	#6	9'-10"	
n	12	#6	4'-11"	
p	7	#7	48'-11"	
p	12	#7	11'-9"	
p	5	#7	22'-0"	
p	5	#7	27'-10"	
p	2	#7	25'-0"	
s	88	#4	9'-10"	
s	20	#4	9'-5"	
v	8	#6	6'-9"	
v	44	#4	3'-0"	
v	16	#6	4'-10"	
v	22	#6	4'-6"	
v	5	#6	4'-6"	
v	24	#4	3'-11"	

Class X Concrete Cu. Yds. 40.1
Reinforcement Bars Lbs. 3420
Steel Piles HPI0X42 Lin. Ft. 253

NORTH ABUTMENT
F.A. ROUTE 88 (ILL. 23) OVER
SHORT POINT CREEK
F.A. RT. 68 SEC. 10E B.1
LIVINGSTON COUNTY
STATION 625+82

DESIGNED: [Signature]
CHECKED: [Signature]
DRAWN: [Signature]
CHECKED: [Signature]