


STATE OF ILLINOIS
DEPARTMENT OF TRANSPORTATION

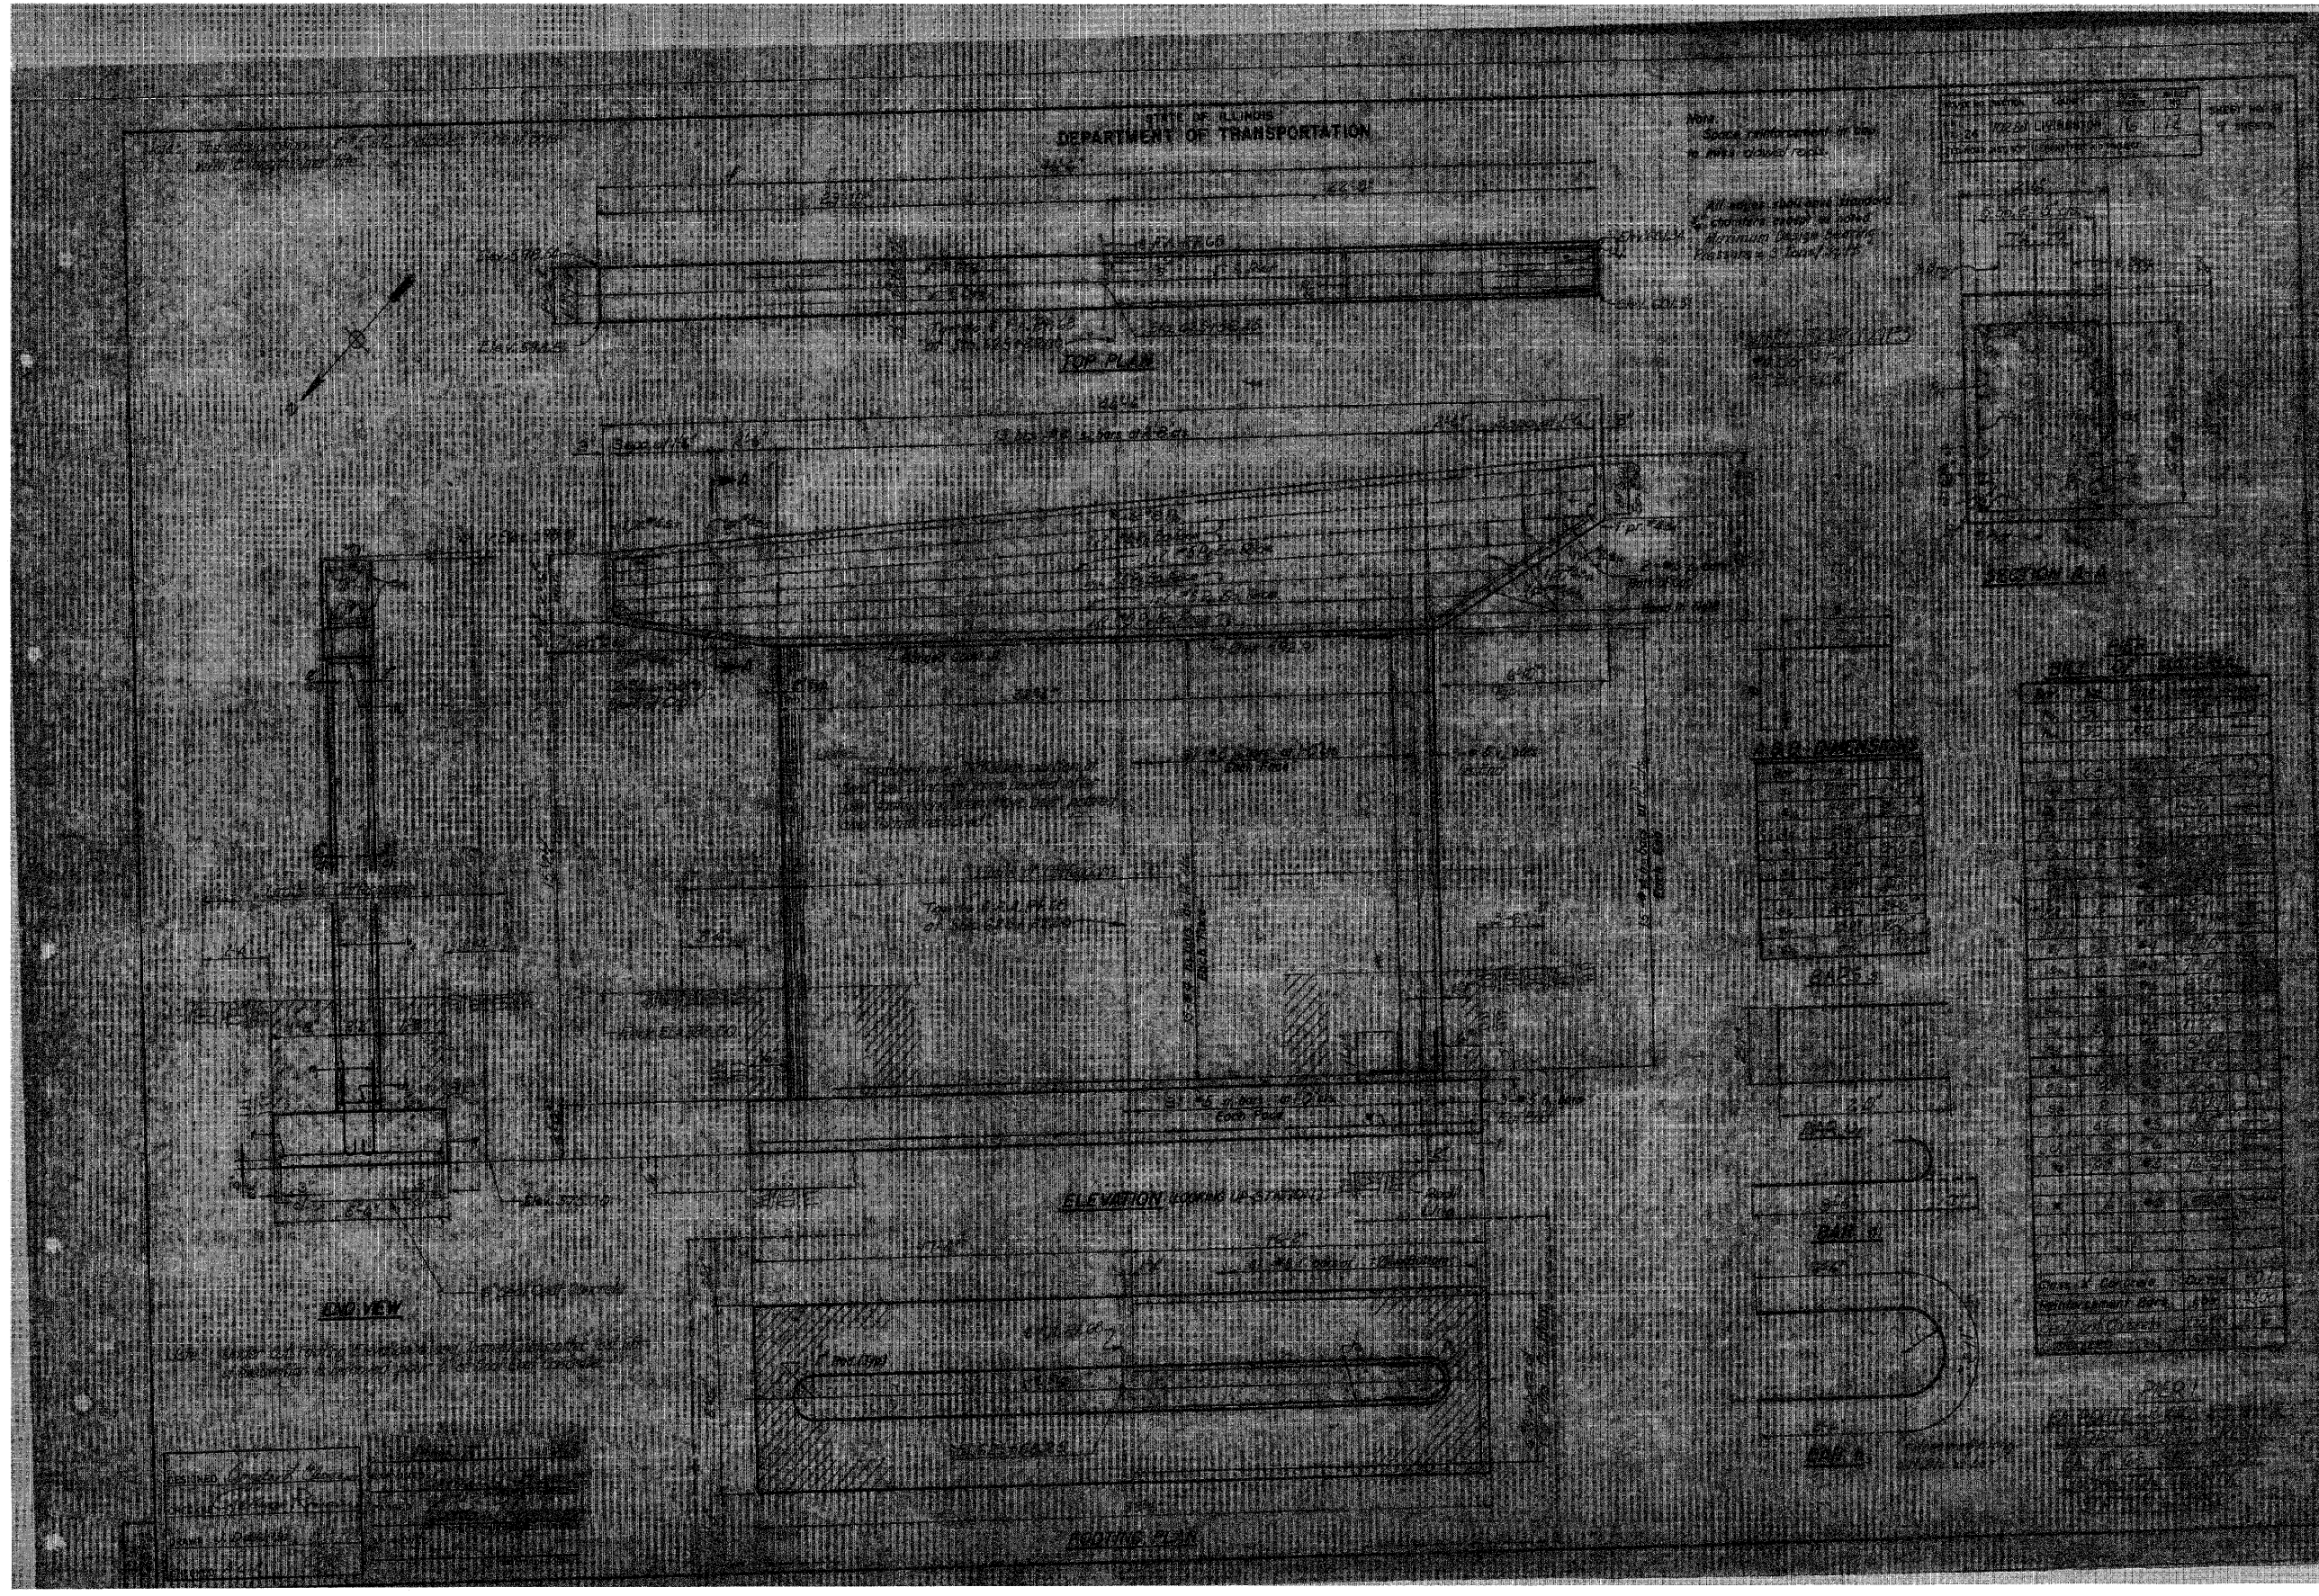

Note:
Space reserved for data
to be added later.

All work shall be done
in accordance with the
minimum design bearing
pressure of 3 tons/sq. ft.

| NO. | DATE | BY | REVISION |
|-----|----------|-----|-------------------------|
| 1 | 08/05/10 | JMS | ISSUED FOR CONSTRUCTION |

ELEVATION LOOKING UP STREAM

DO VIEW

| | | | | | | | | | | | | | | | | | | | | | | |
|---|---------------------|----------------|-----------|---|--|--|--|---|--|--|--|-----------|------------|------------|--------------|---------------------------|--|--|--|--|--|--|
| FILE NAME = | USER NAME = IDOTCAD | DESIGNED - SPF | REVISIONS | STATE OF ILLINOIS DEPARTMENT OF TRANSPORTATION | | | | EXISTING BRIDGE PLANS FOR INFORMATION ONLY | | | | F.A. RTE. | SECTION | COUNTY | TOTAL SHEETS | SHEET NO. | | | | | | |
| W:\2299-03 - IL Route 23 Roadway\DDN\CADD Sheets\0366822-Existing Structure Plans.d | DRAWN - AJP | CHECKED - JMS | REVISIONS | | | | | SCALE: NONE SHEET NO. 8 OF 15 SHEETS STA. TO STA. | | | | 68 | (102) BR-1 | LIVINGSTON | 58 | 45 | | | | | | |
| PLOT SCALE = 0.2100' / in. | DATE - 08/05/10 | REVISIONS | | | | | | | | | | | | | | CONTRACT NO. 66822 | | | | | | |
| PLOT DATE = 8/2/2010 | REVISIONS | | | | | | | | | | | | | | | ILLINOIS FED. AID PROJECT | | | | | | |