


FINISH	DATE
SCHEMATIC	
SURVEY	
NOTE BOOK	
TEMPLATE	
AREAS CHECKED	
NO.	

ORIGINAL	DATE
SURVEY	
NOTE BOOK	
TEMPLATE	
AREAS CHECKED	
NO.	

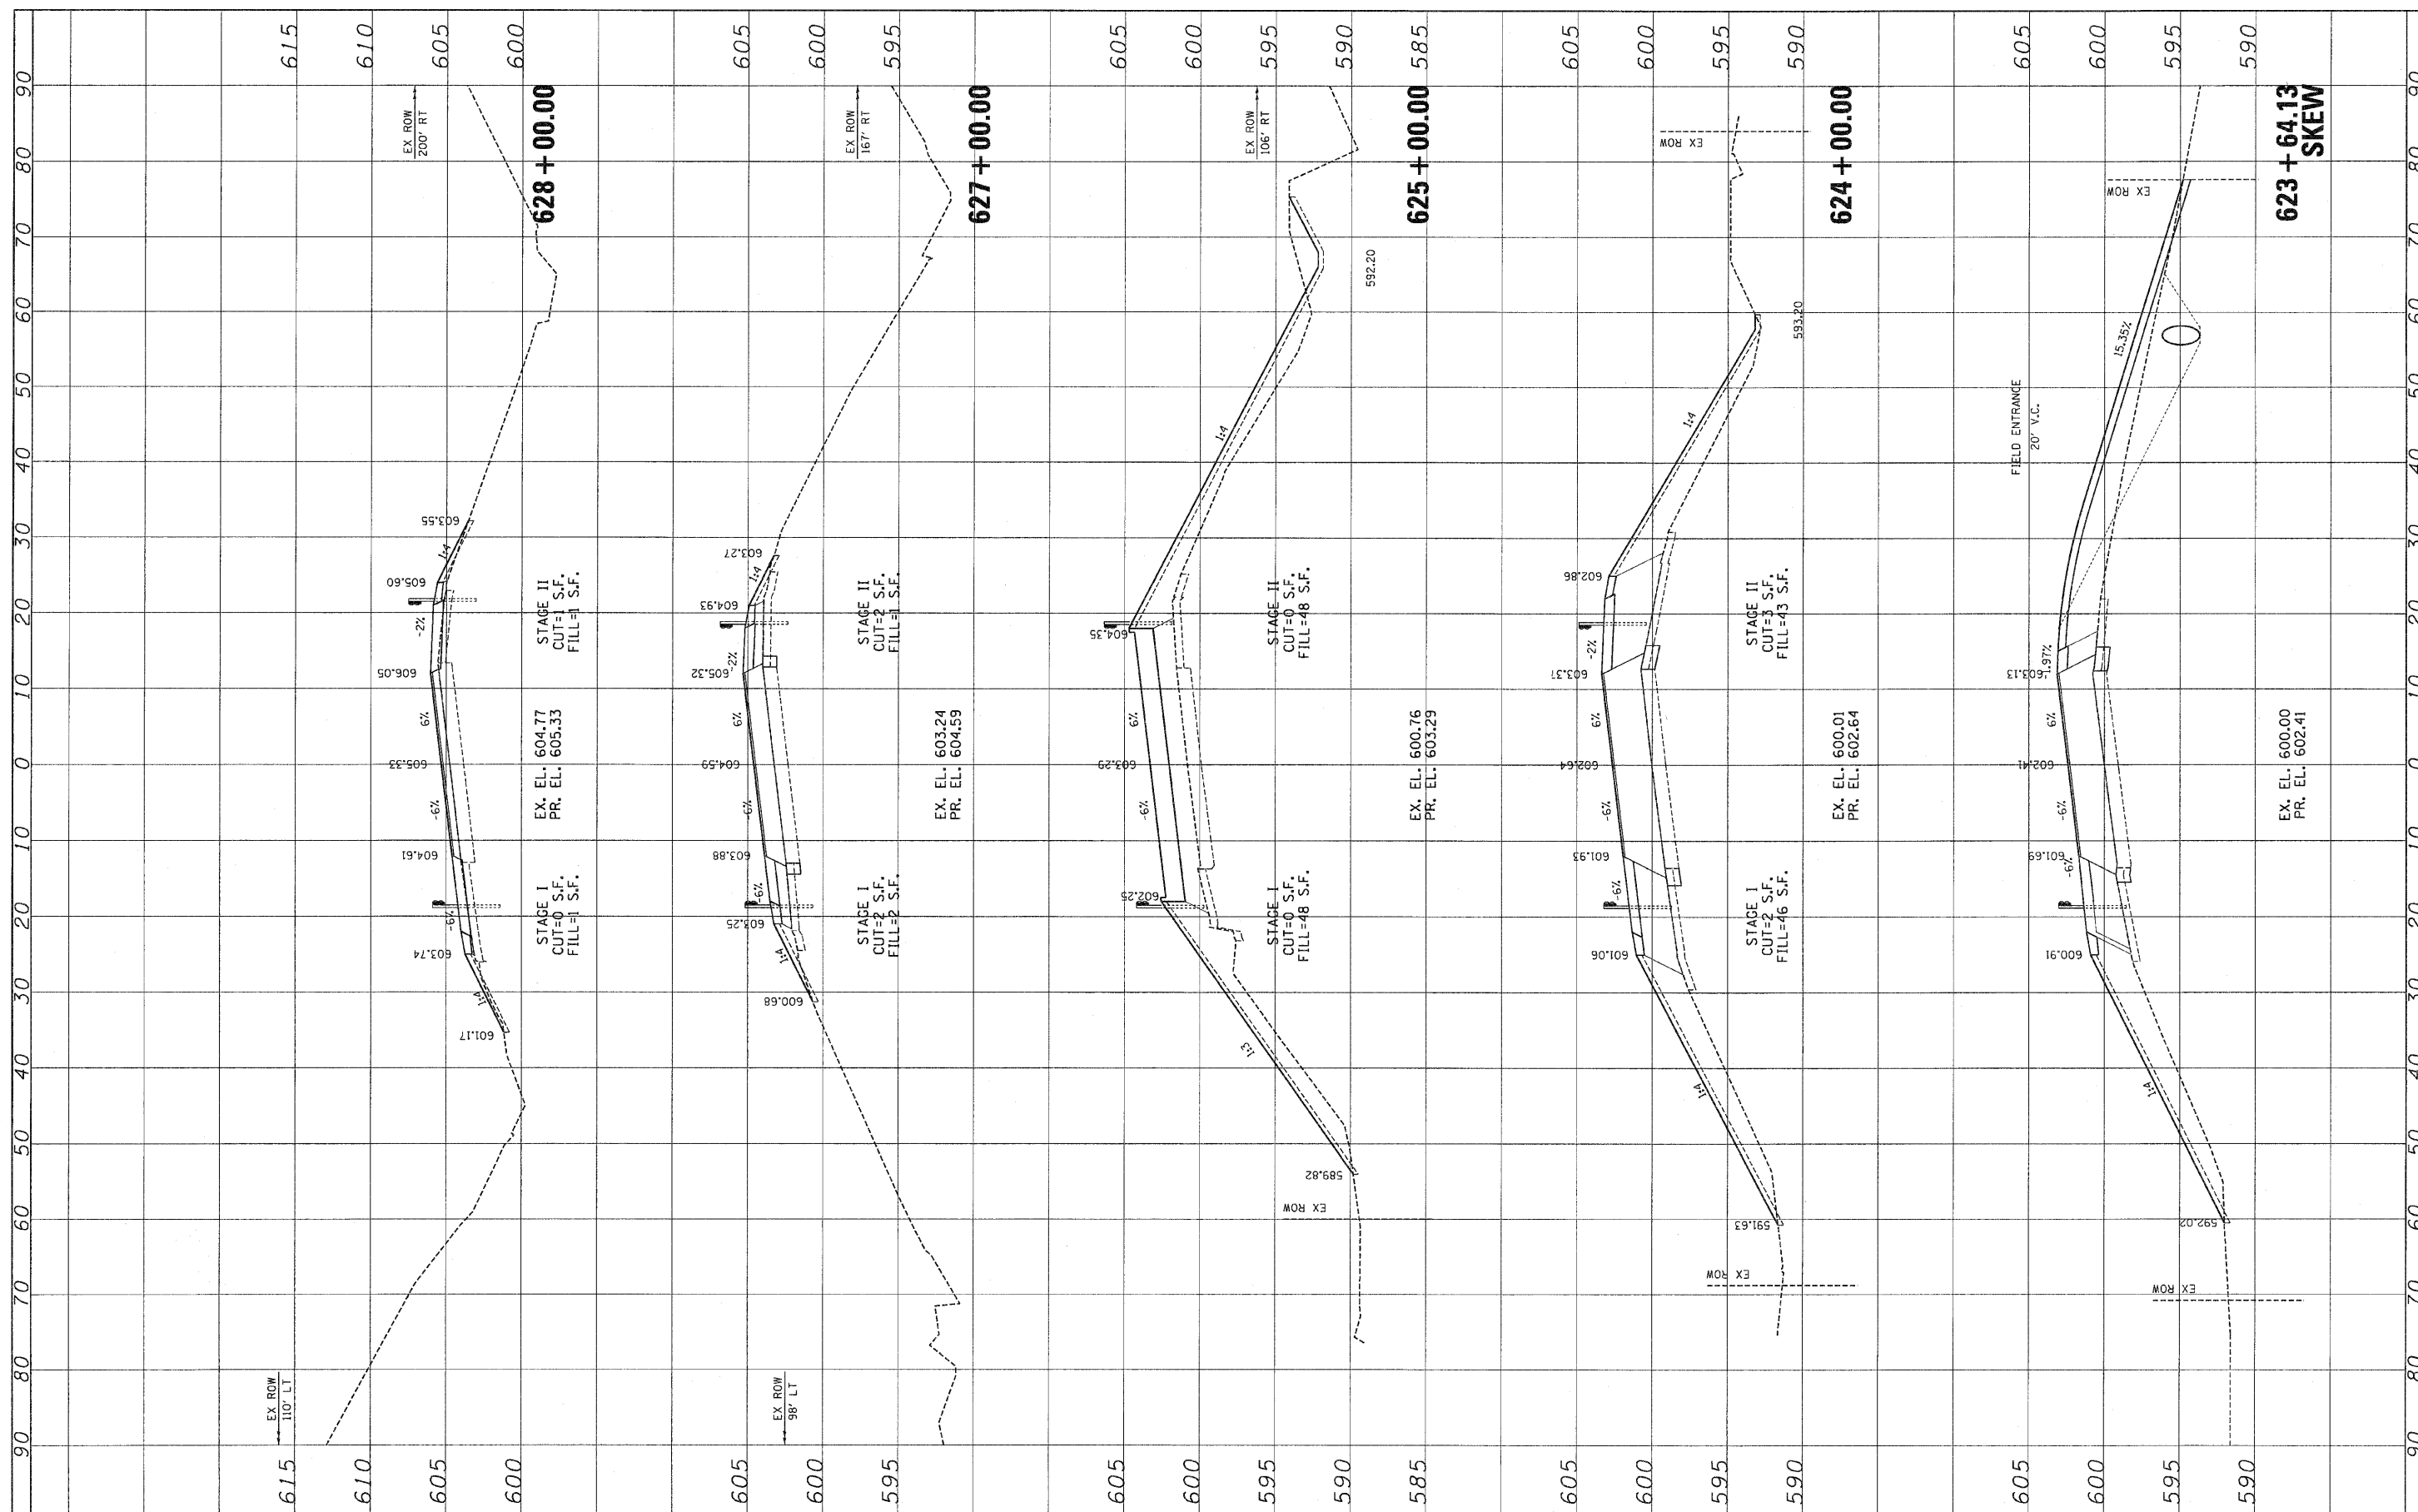

FILE NAME =
 #FILE#

USER NAME = #USER#	DESIGNED - SPF	REVISED -
PLOT SCALE = #SCALE#	DRAWN - AJP	REVISED -
PLOT DATE = #DATE#	CHECKED - JMS	REVISED -
	DATE - 08/05/10	REVISED -

**STATE OF ILLINOIS
 DEPARTMENT OF TRANSPORTATION**

CROSS SECTIONS

SCALE: SHEET NO. 02 OF 03 SHEETS STA. 623+64.13 TO STA. 628+00.00

F.A.P. RTE. 68	SECTION (102) BR-1	COUNTY LIVINGSTON	TOTAL SHEETS 58	SHEET NO. 57
ILLINOIS FED. AID PROJECT			CONTRACT NO. 66822	